




SIDE NORTH WEST ELEVATION

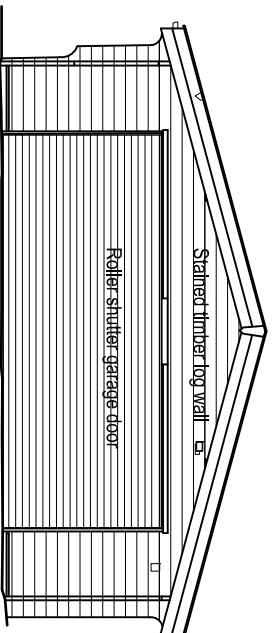


FRONT NORTH EAST ELEVATION

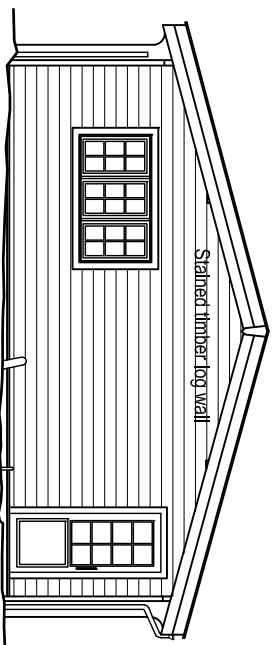


REAR SOUTH WEST ELEVATION

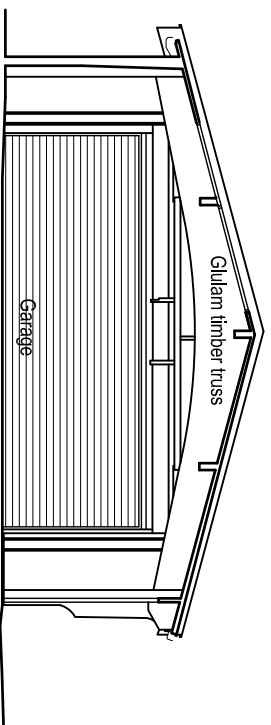


CROSS SECTION BB

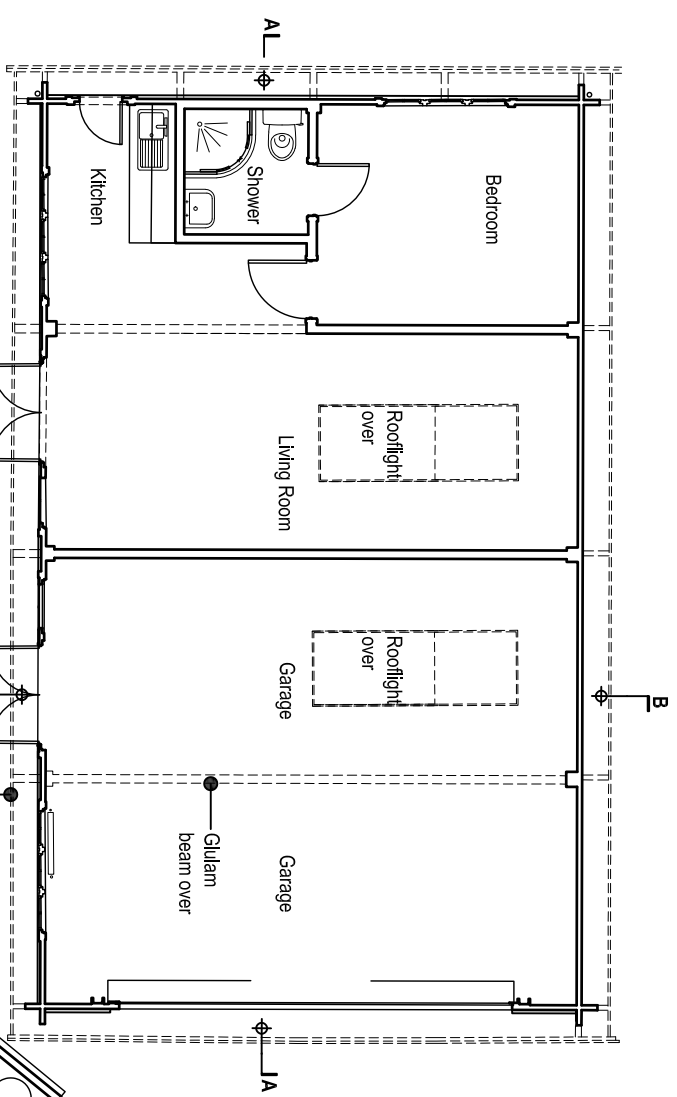



FLOOR PLAN

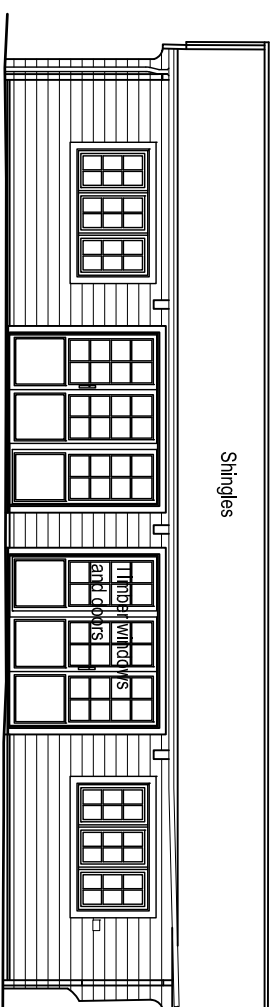

SIDE SOUTH EAST ELEVATION

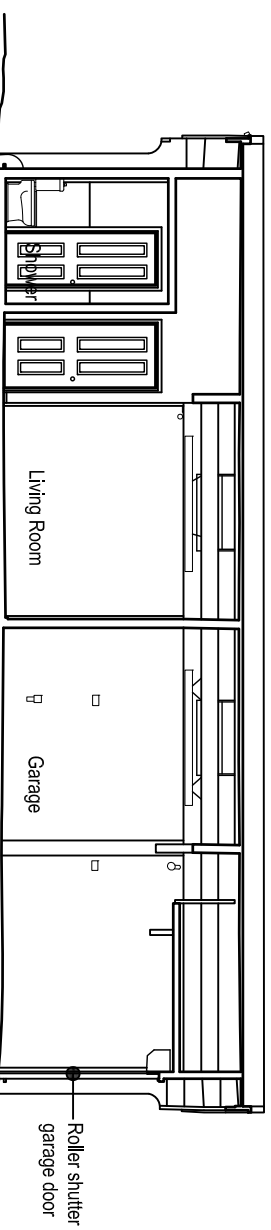

CROSS SECTION AA

 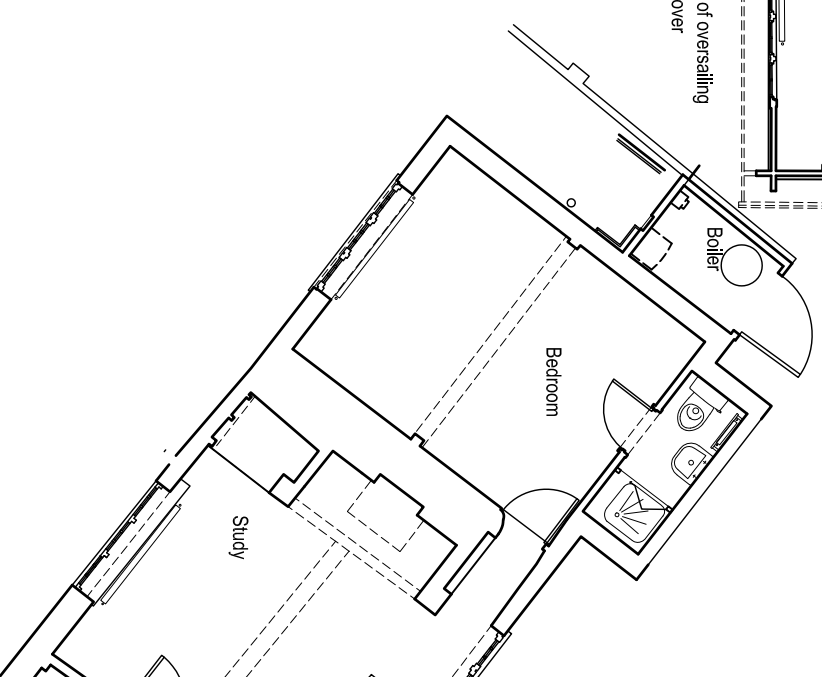

PLC	Planning application issue	10.08.23
Revision	Description	Date

PLANNING APPLICATION

VICTORIA MANSER ARCHITECT

Motlynsden Farm Spring Lane Burwash TN19 7HX Tel 07778 969905 vem@vmanser.co.uk

Job Threeways Bighton Road Medstead Alton Hampshire GU34 5NB

Drawing Garage structure- as existing

Job ref TW Date July 2023 Drawn by VM

Scale 1:100 at A3 size Dwg No 14 Revision PLC