



Use figured dimensions only.
Confirm all dimensions and levels on site.

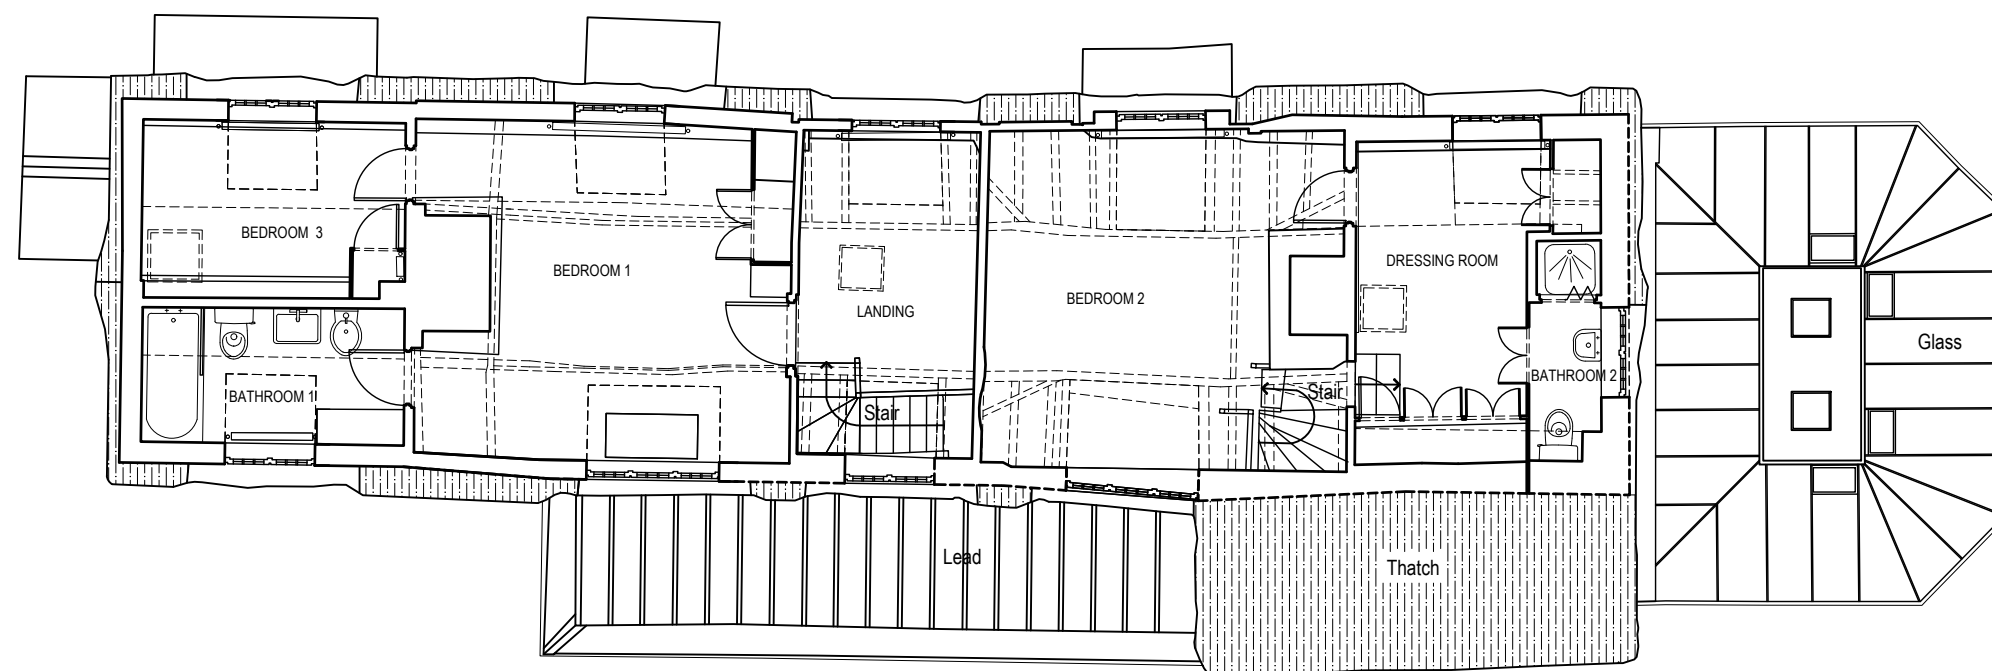

FIRST FLOOR PLAN

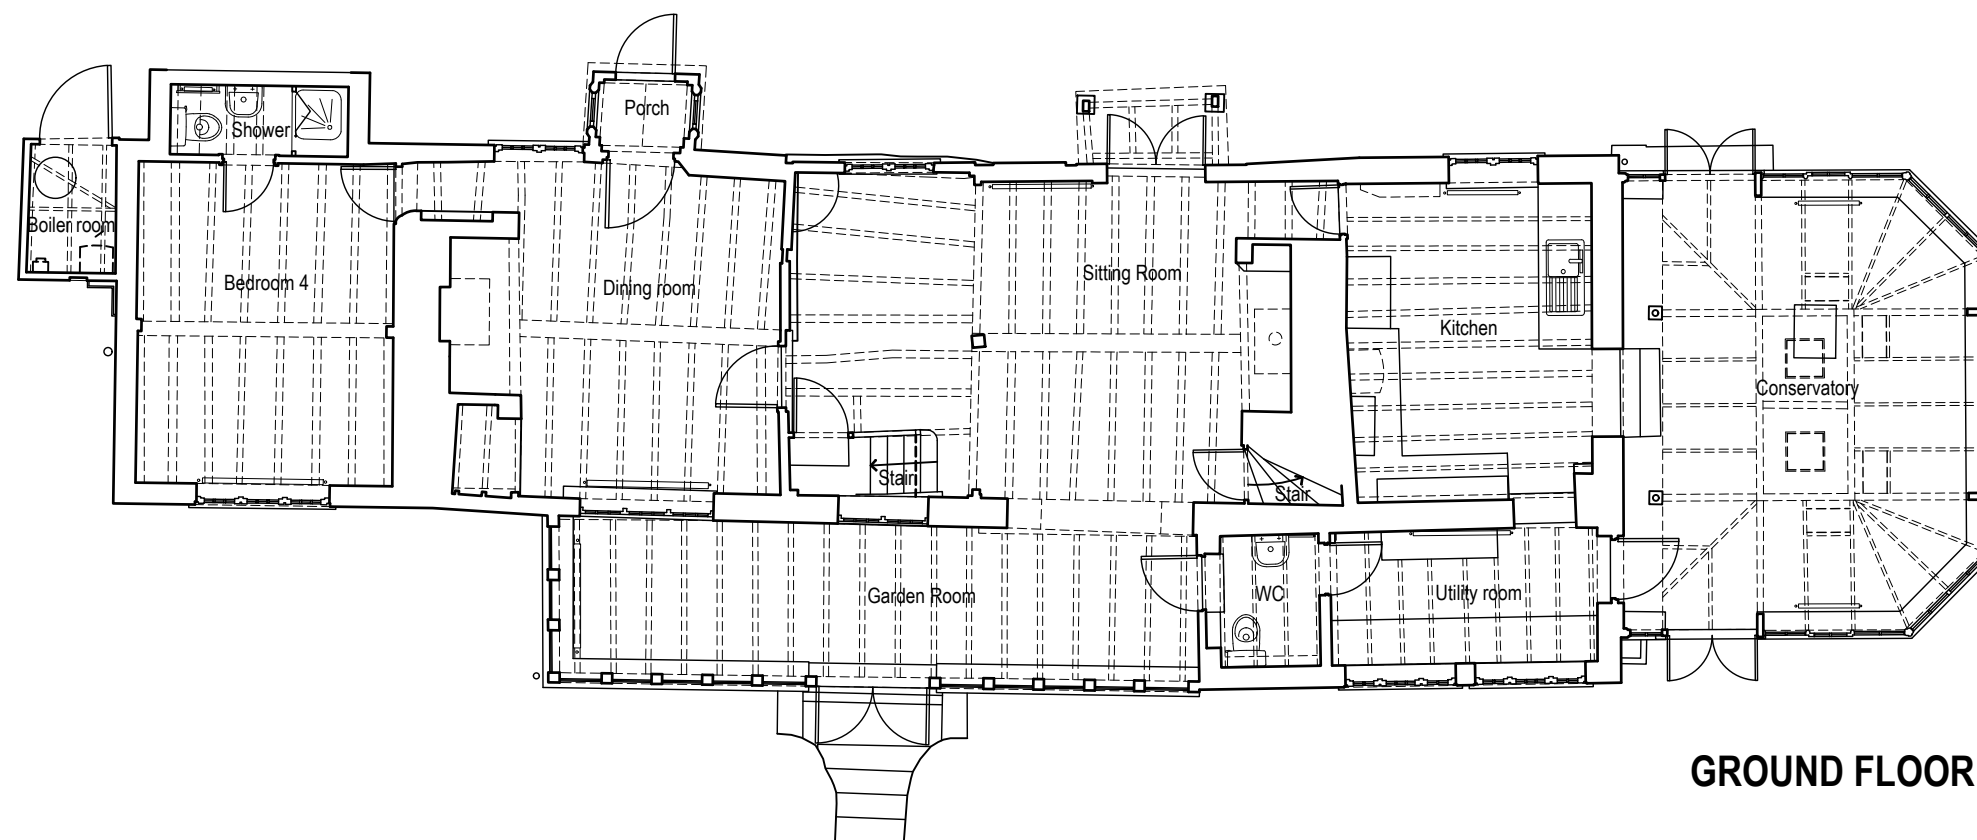

GROUND FLOOR PLAN

PLANNING APPLICATION

VICTORIA MANSER ARCHITECT

Mottynsden Farm Spring Lane Burwash TN19 7HX Tel 07778 959905 vcm@vmanser.co.uk

Job Threeways Bighton Road Medstead Alton Hampshire GU34 5NB

Drawing Existing house plans

Job ref TW Date August 2023 Drawn by VM

Scale 1:100 at A3 size Drwg No 19 Revision PLc

PLc	Description	Date
	Planning application issue	31.08.23
Revision	Description	Date