


Use figured dimensions only.
Confirm all dimensions and levels on site.

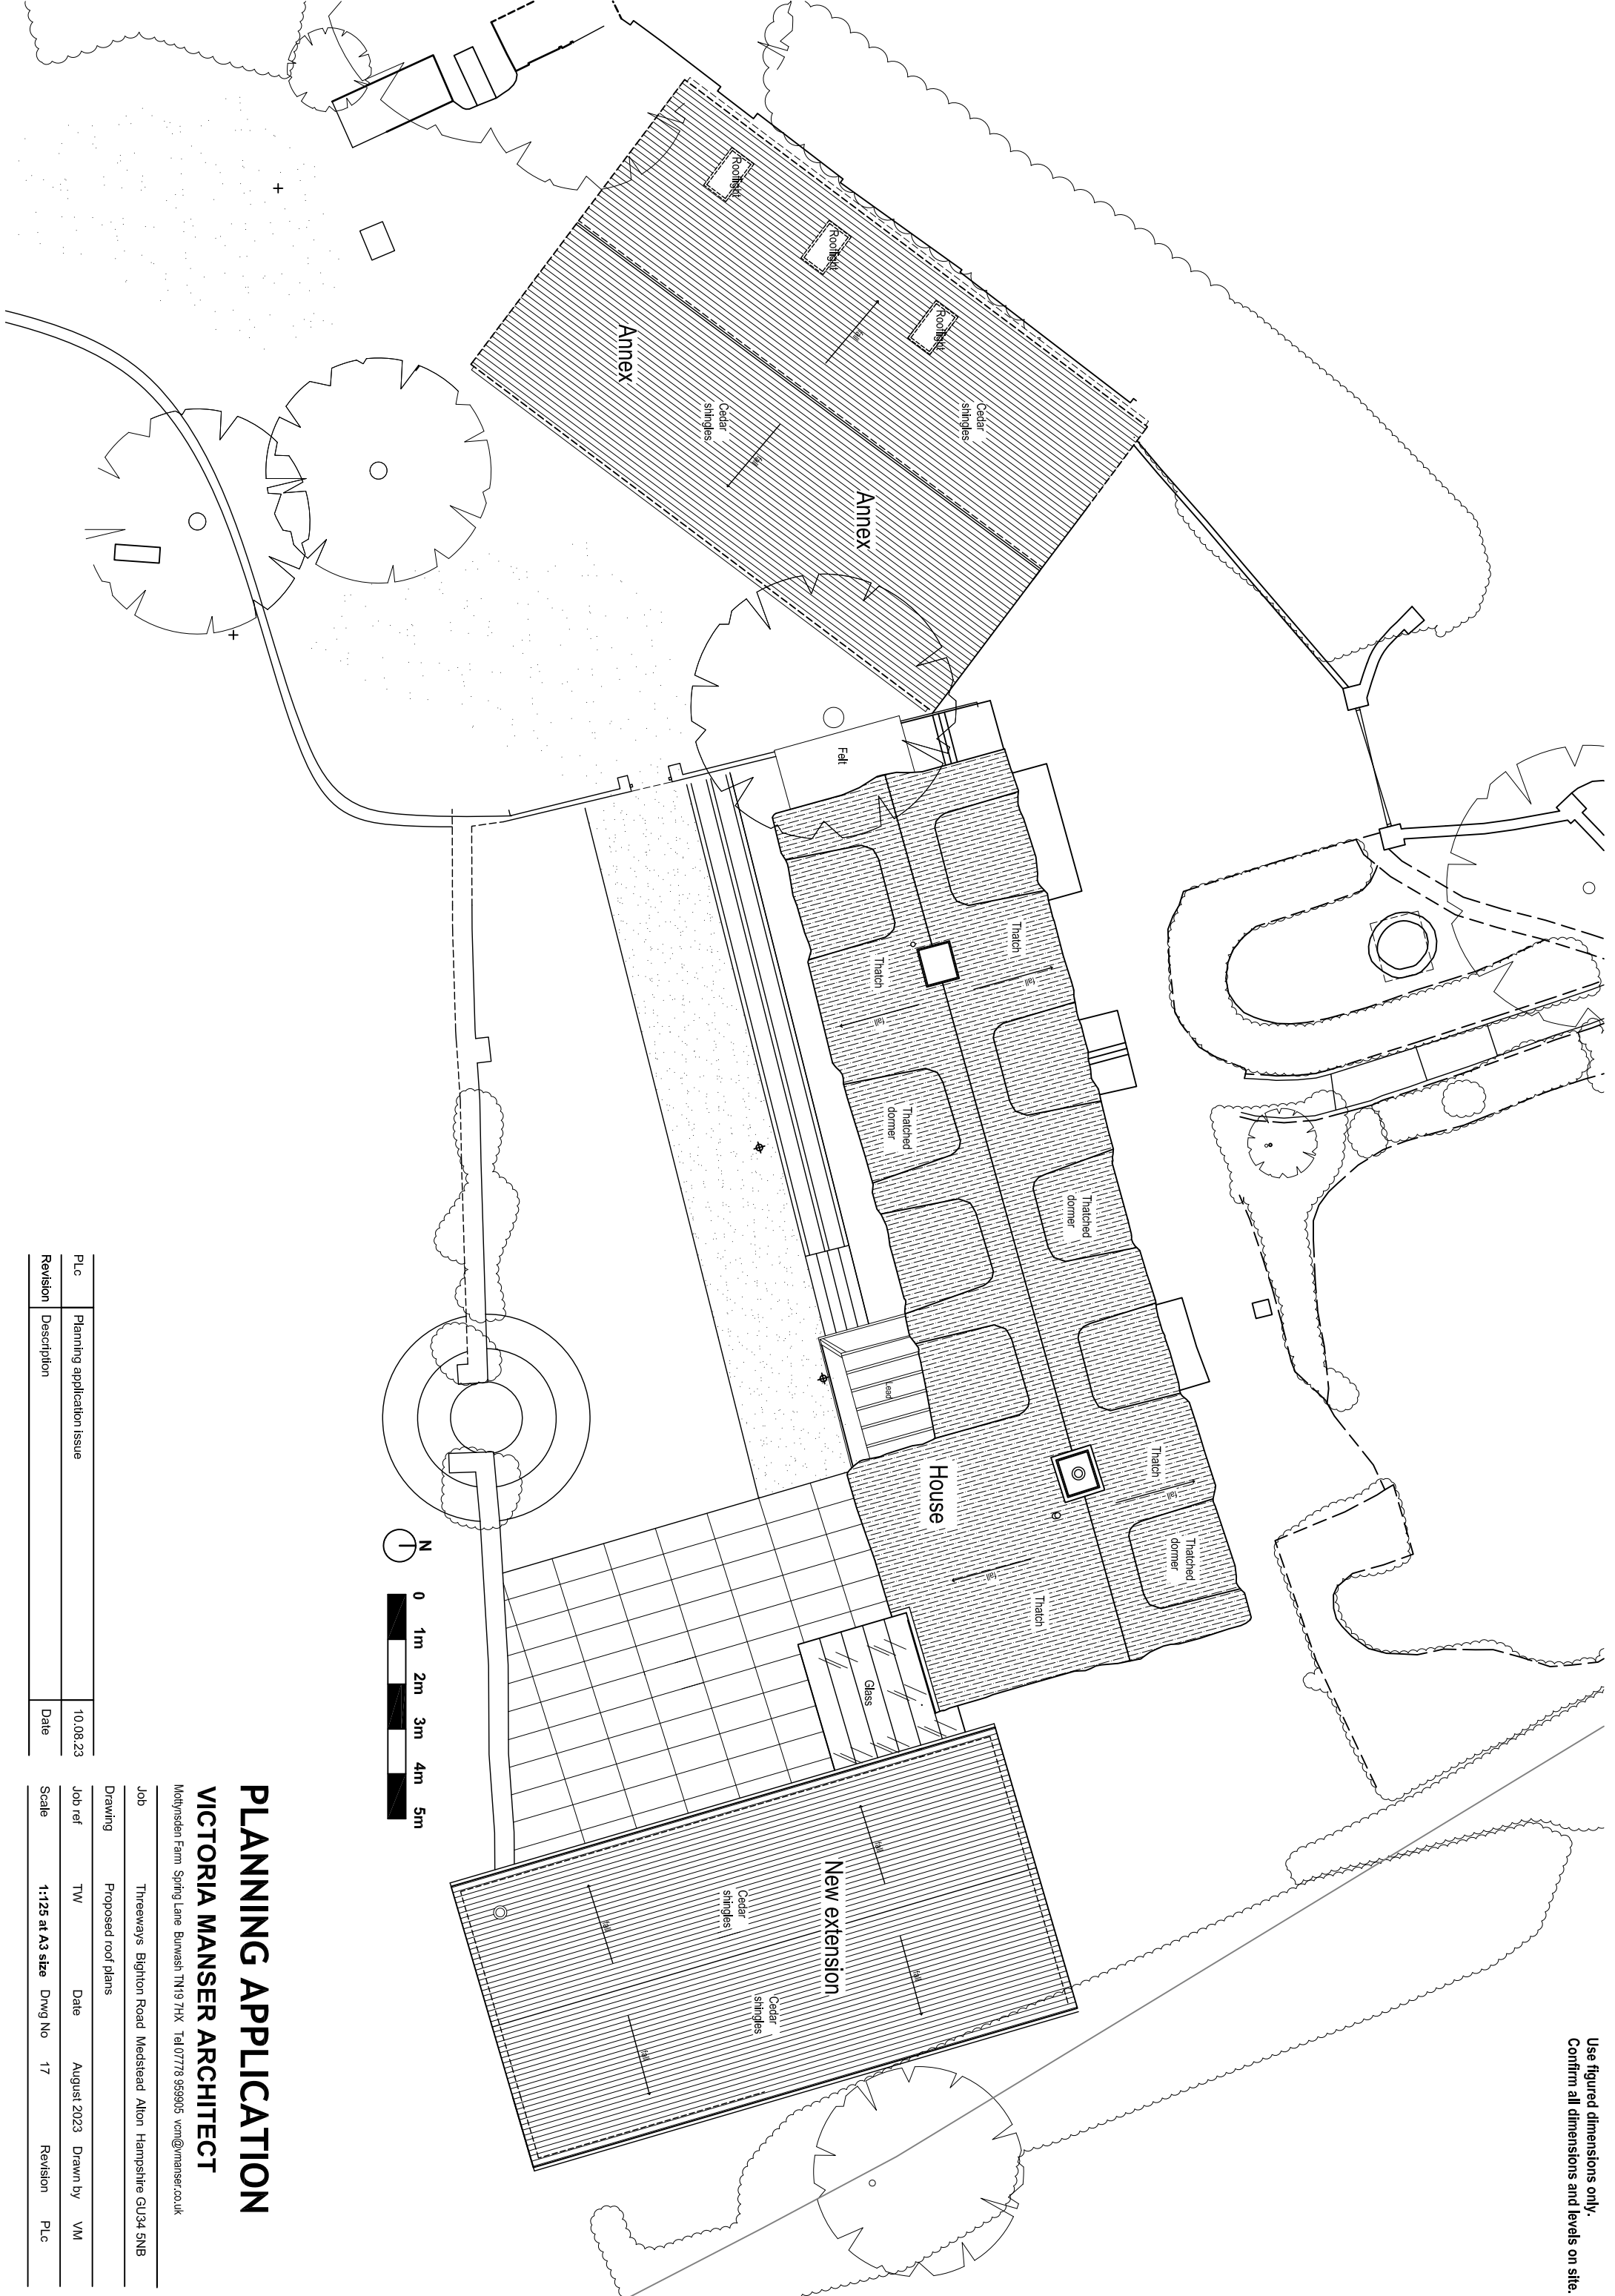

PLANNING APPLICATION

VICTORIA MANSER ARCHITECT

Motlynsden Farm Spring Lane Bursash TN19 7HX Tel 017778 959905 vm@manser.co.uk

Job	Threeways Bighton Road Medstead Alton Hampshire GU34 5NB		
Drawing	Proposed roof plans		
Job ref	TW	Date	August 2023
Scale	1:125 at A3 size	Drawn by	VM
		Revision	PLC

Plc	Planning application issue	10.08.23
Revision	Description	Date