




Proposed Side Elevation

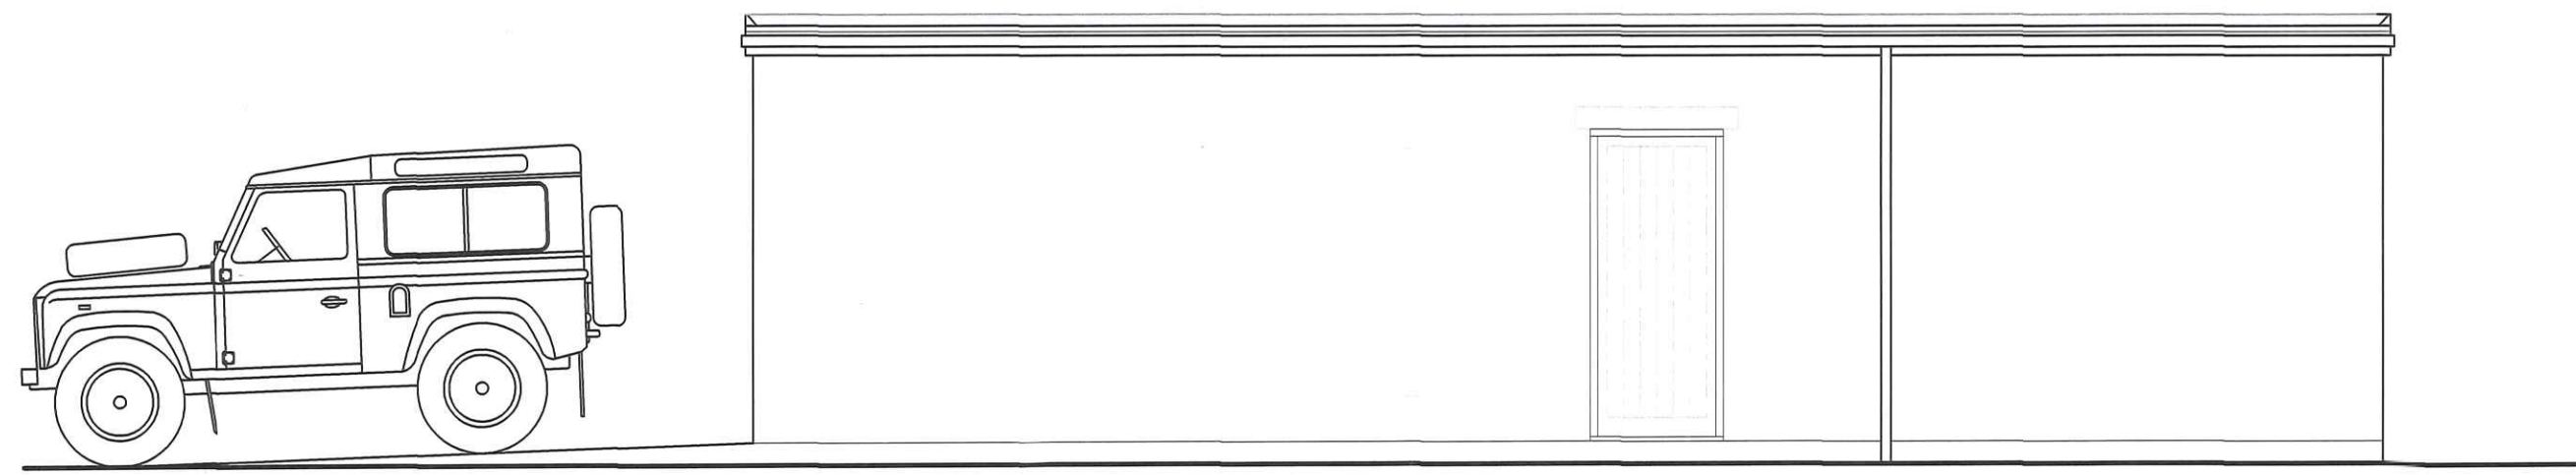


Proposed Front Elevation

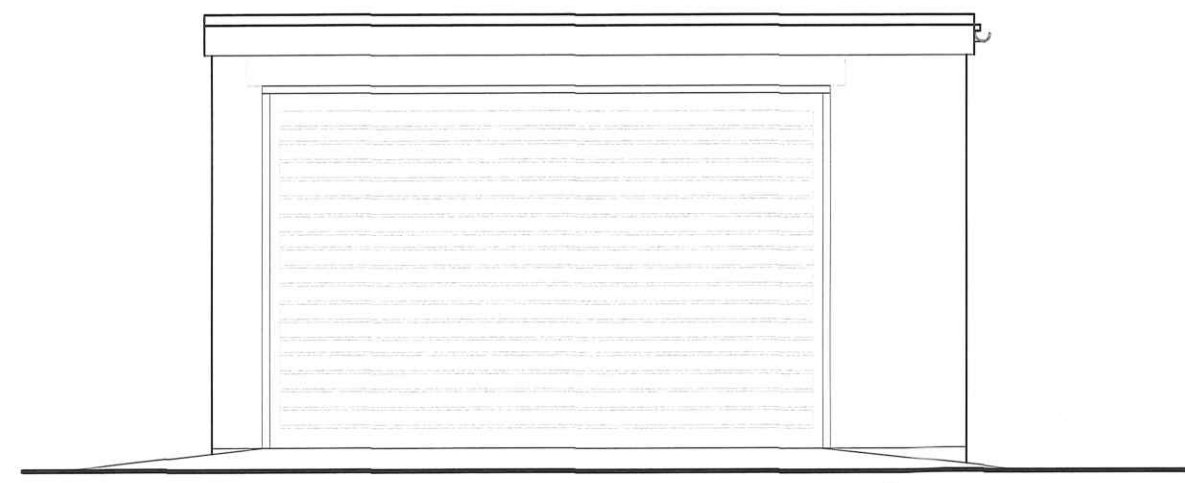



Proposed Side Elevation

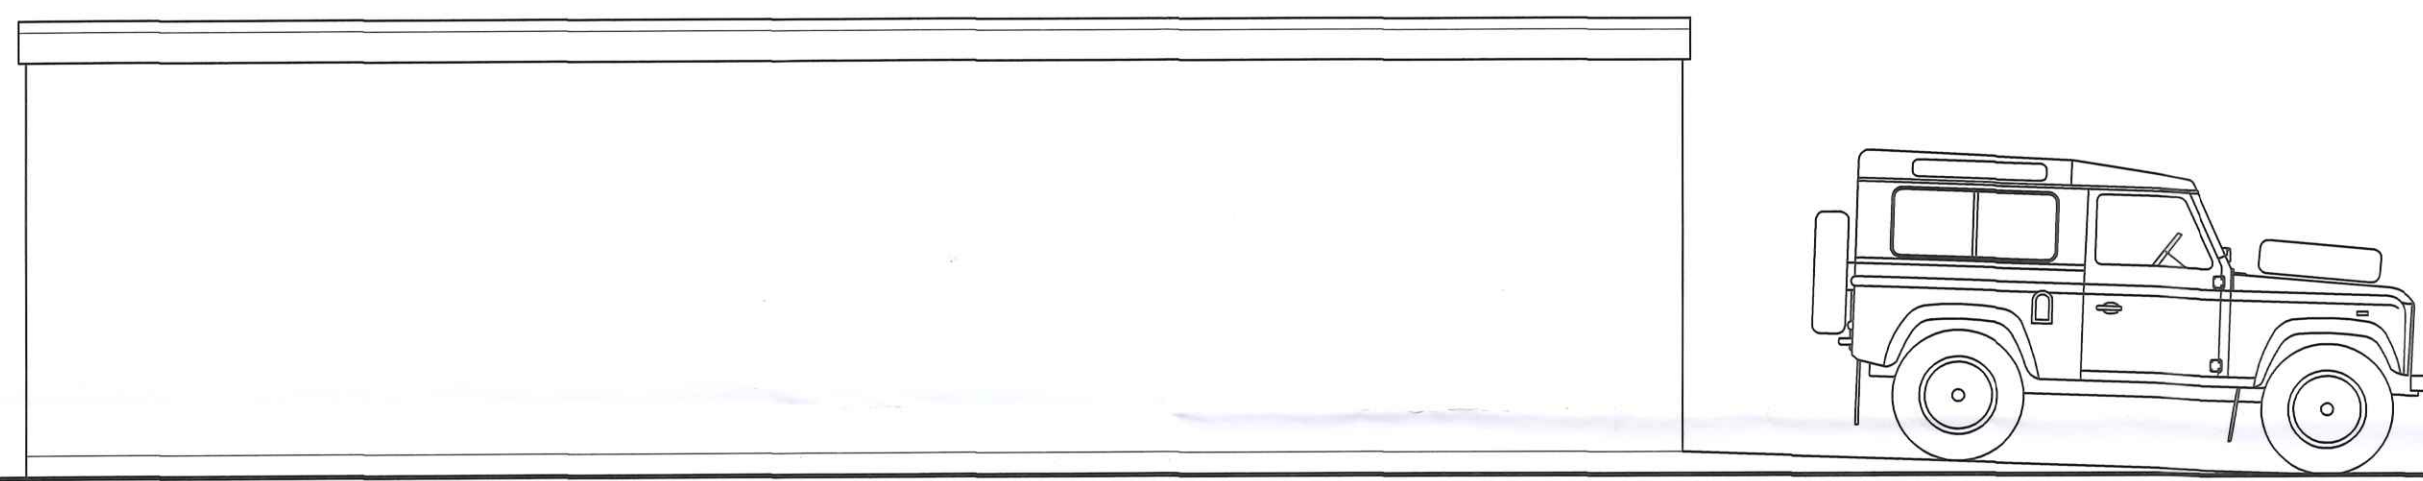


Proposed Rear Elevation

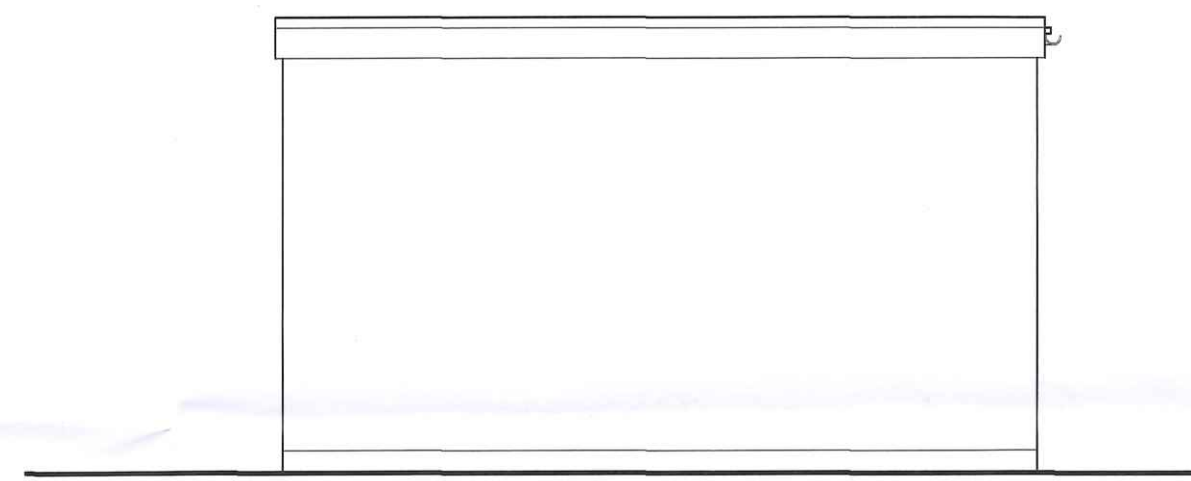

Proposed Plan View

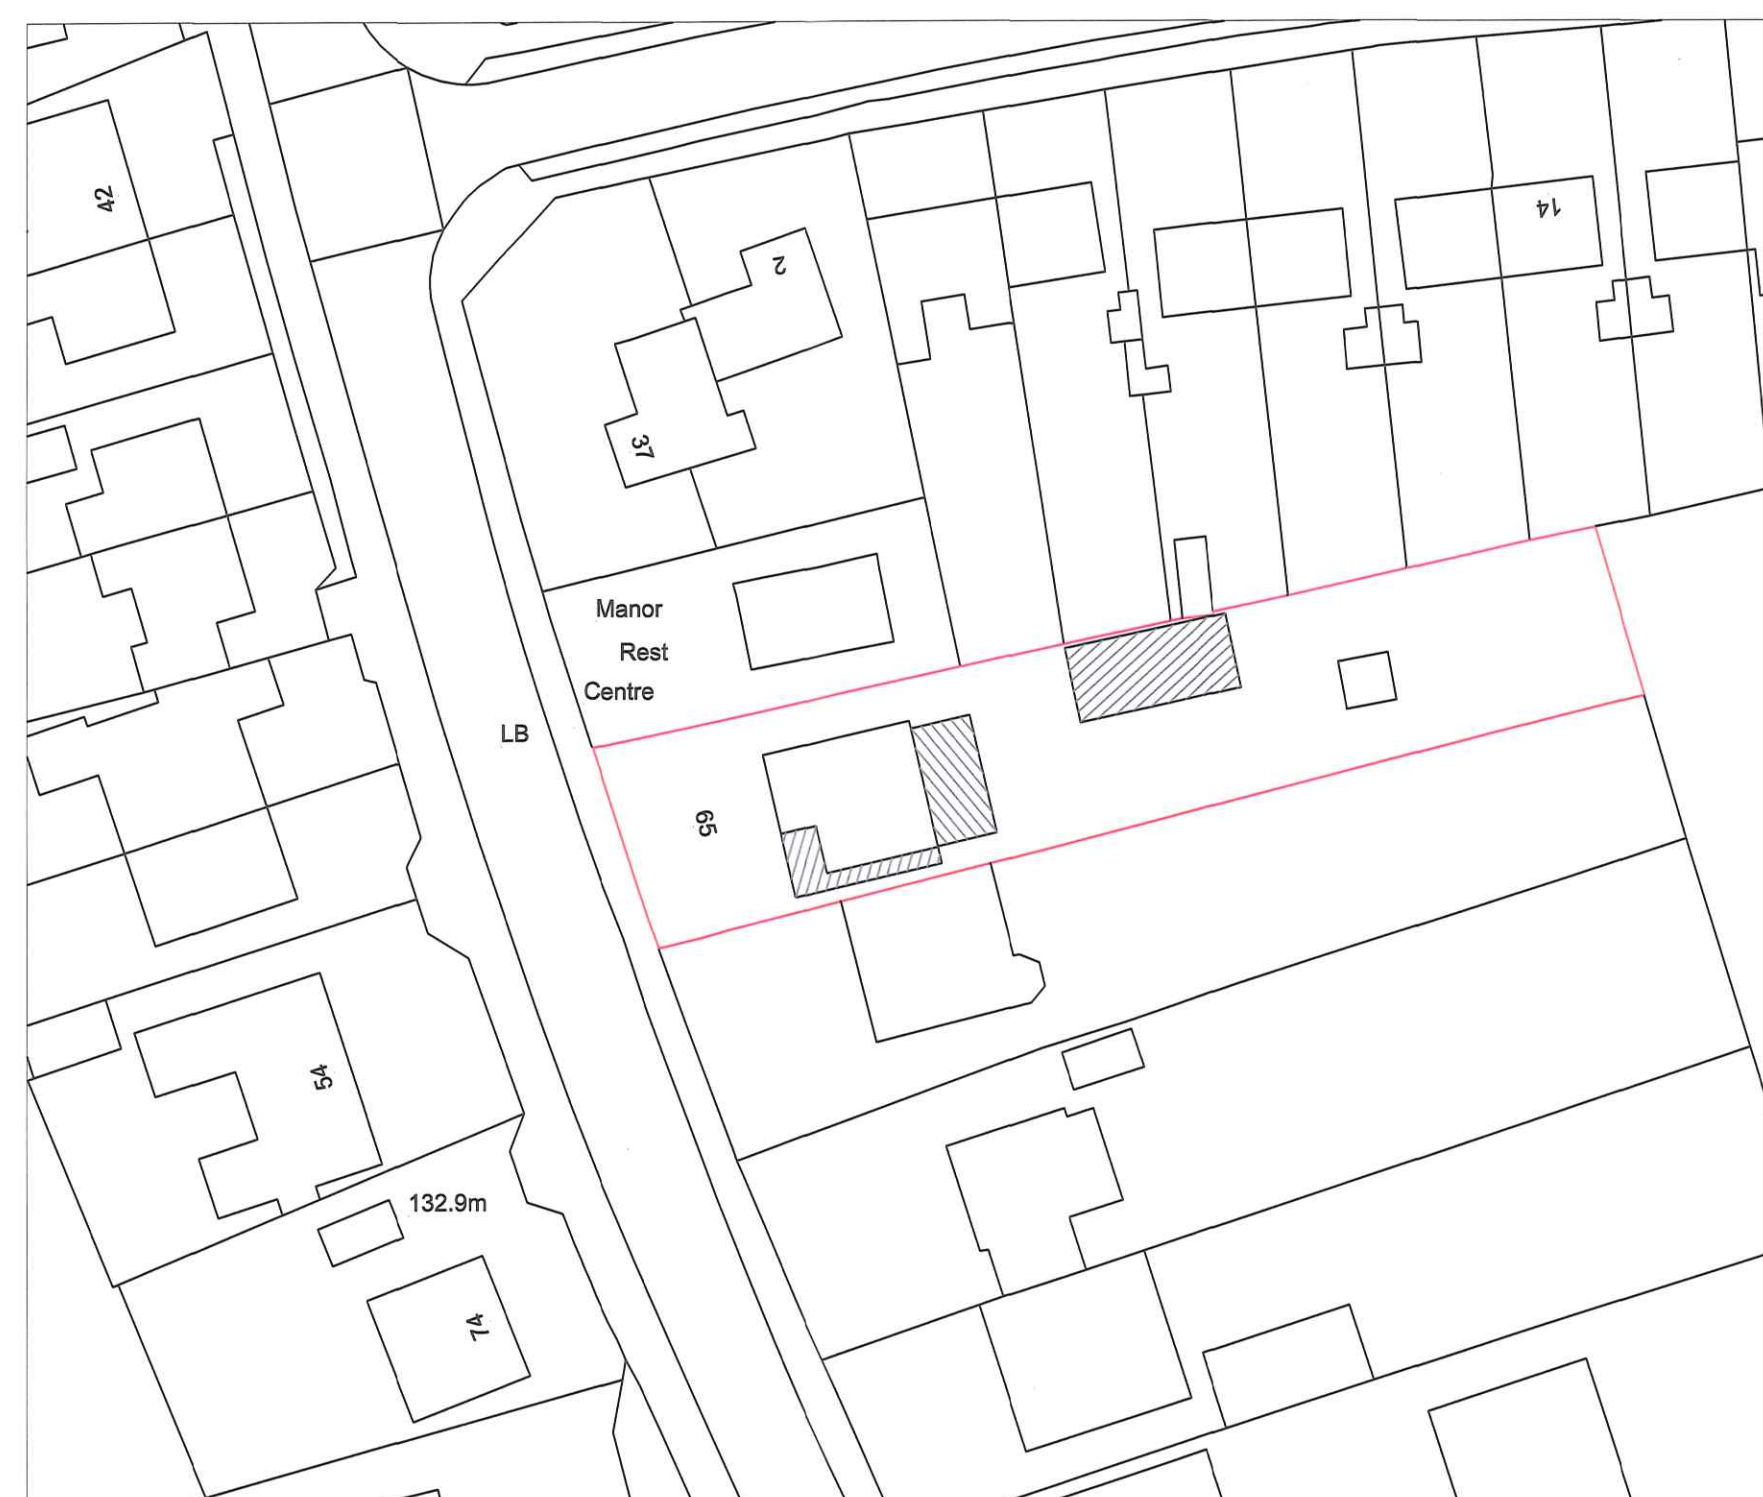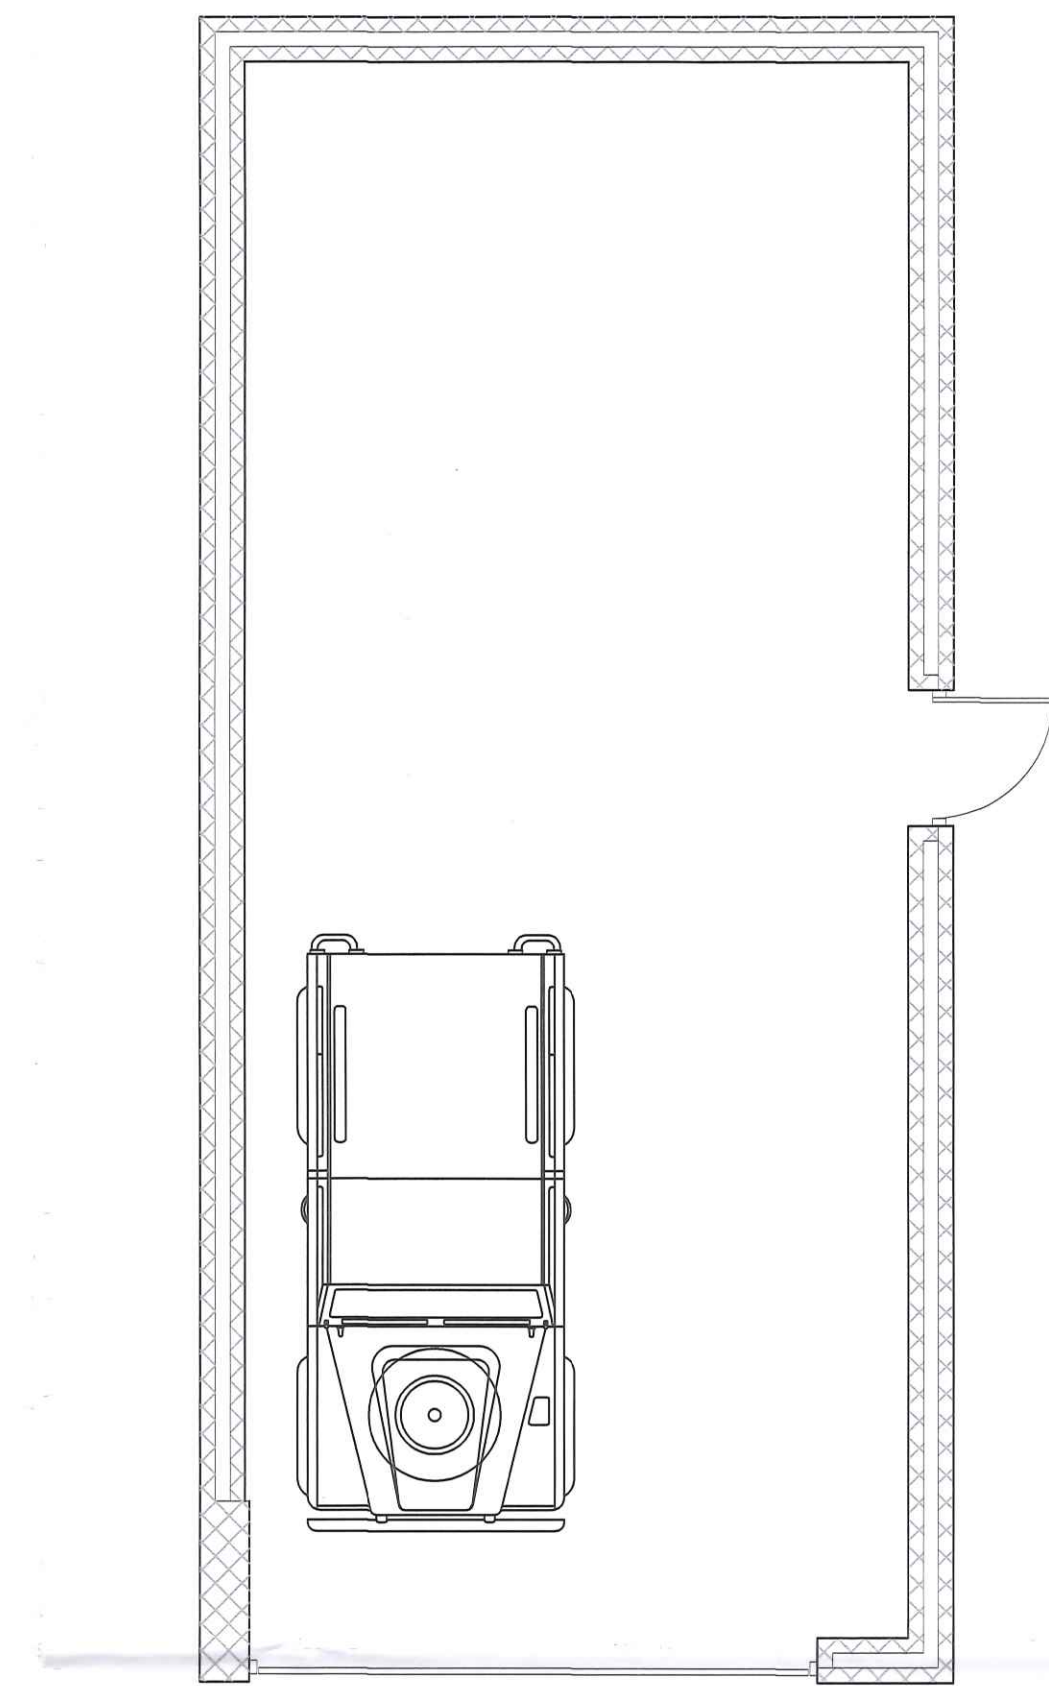

Site Layout Plan

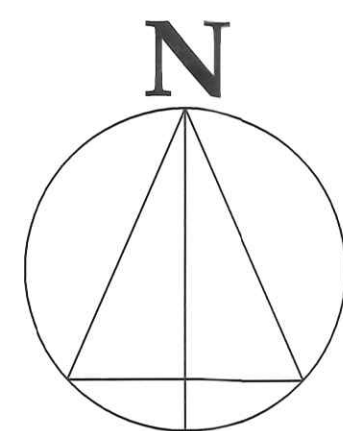

Site Location Plan

Proposed Ground Floor Extension  
& Detached Garage  
At  
65 Manor Road  
Brimington S43 1NN  
DWG2 Scale 1:100 1:50 1:1250 & 1:500 @ A1

