




**Proposed Ground Floor
Extension & Detached
Garage
At
65 Manor Road
Brimington S43 1NN**
DWG1 Scale 1:100 1:50 1:1250 & 1:500 @ A1

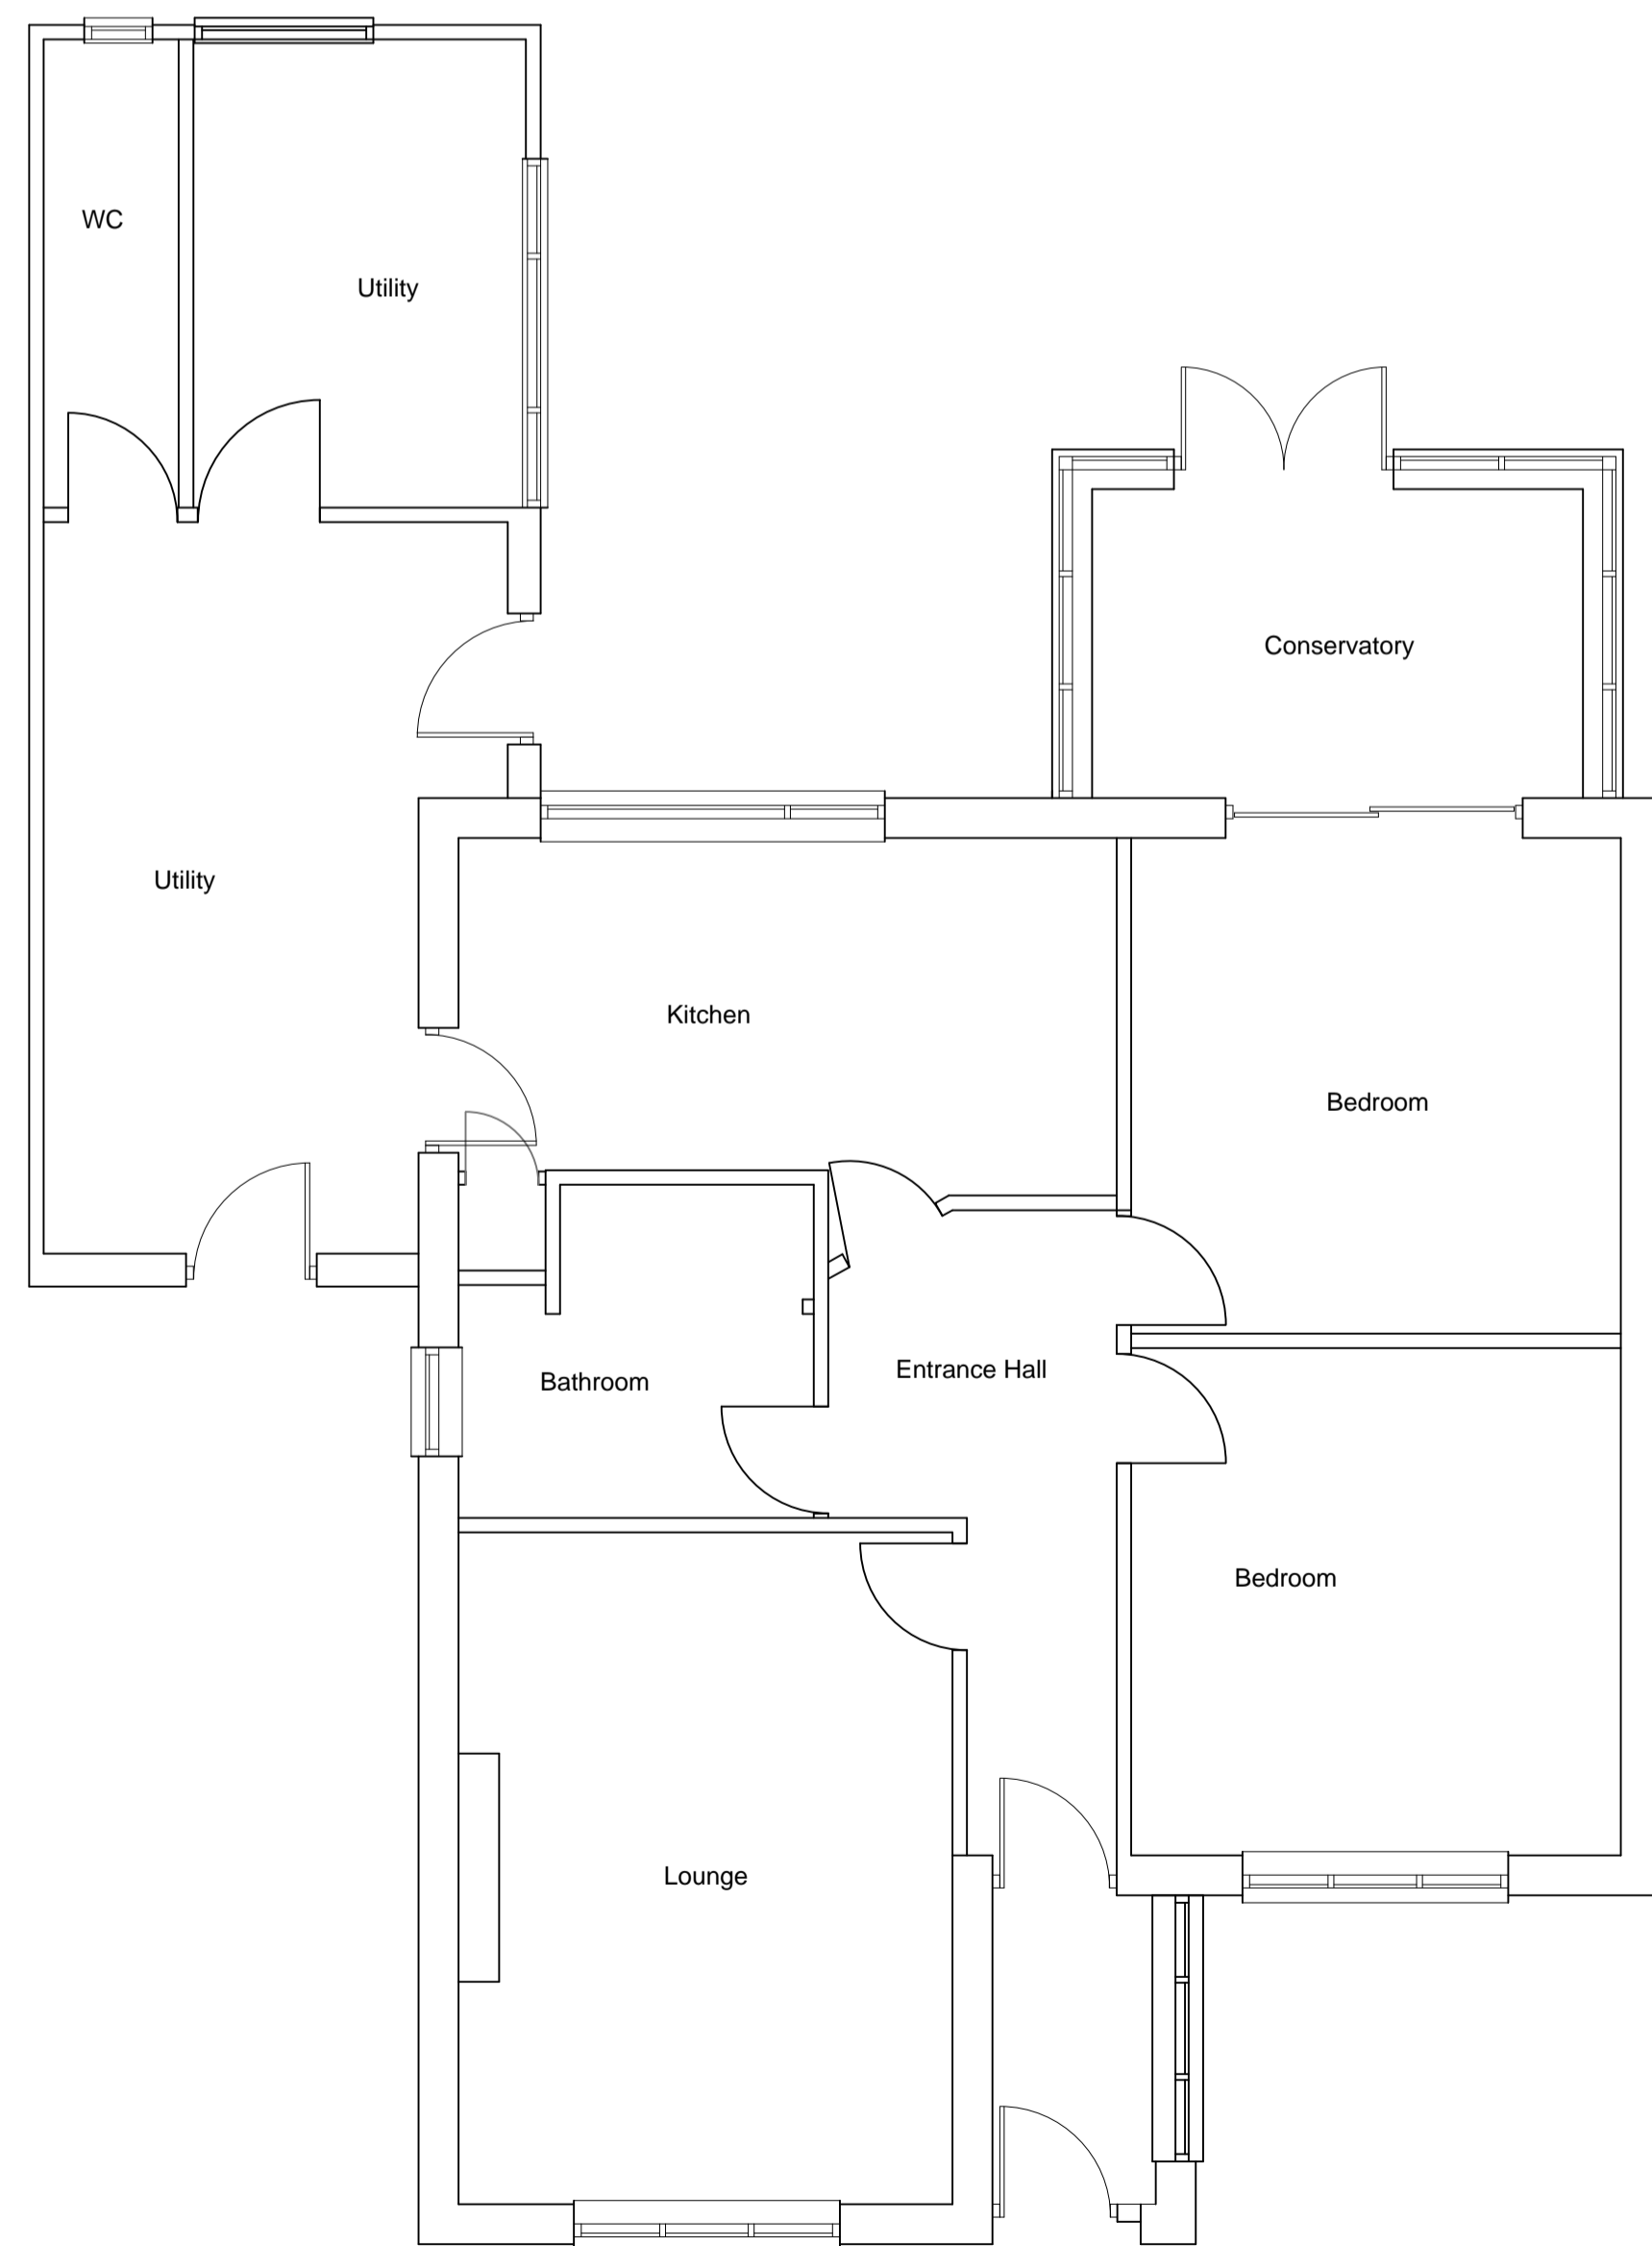


Existing Ground Floor Plan View

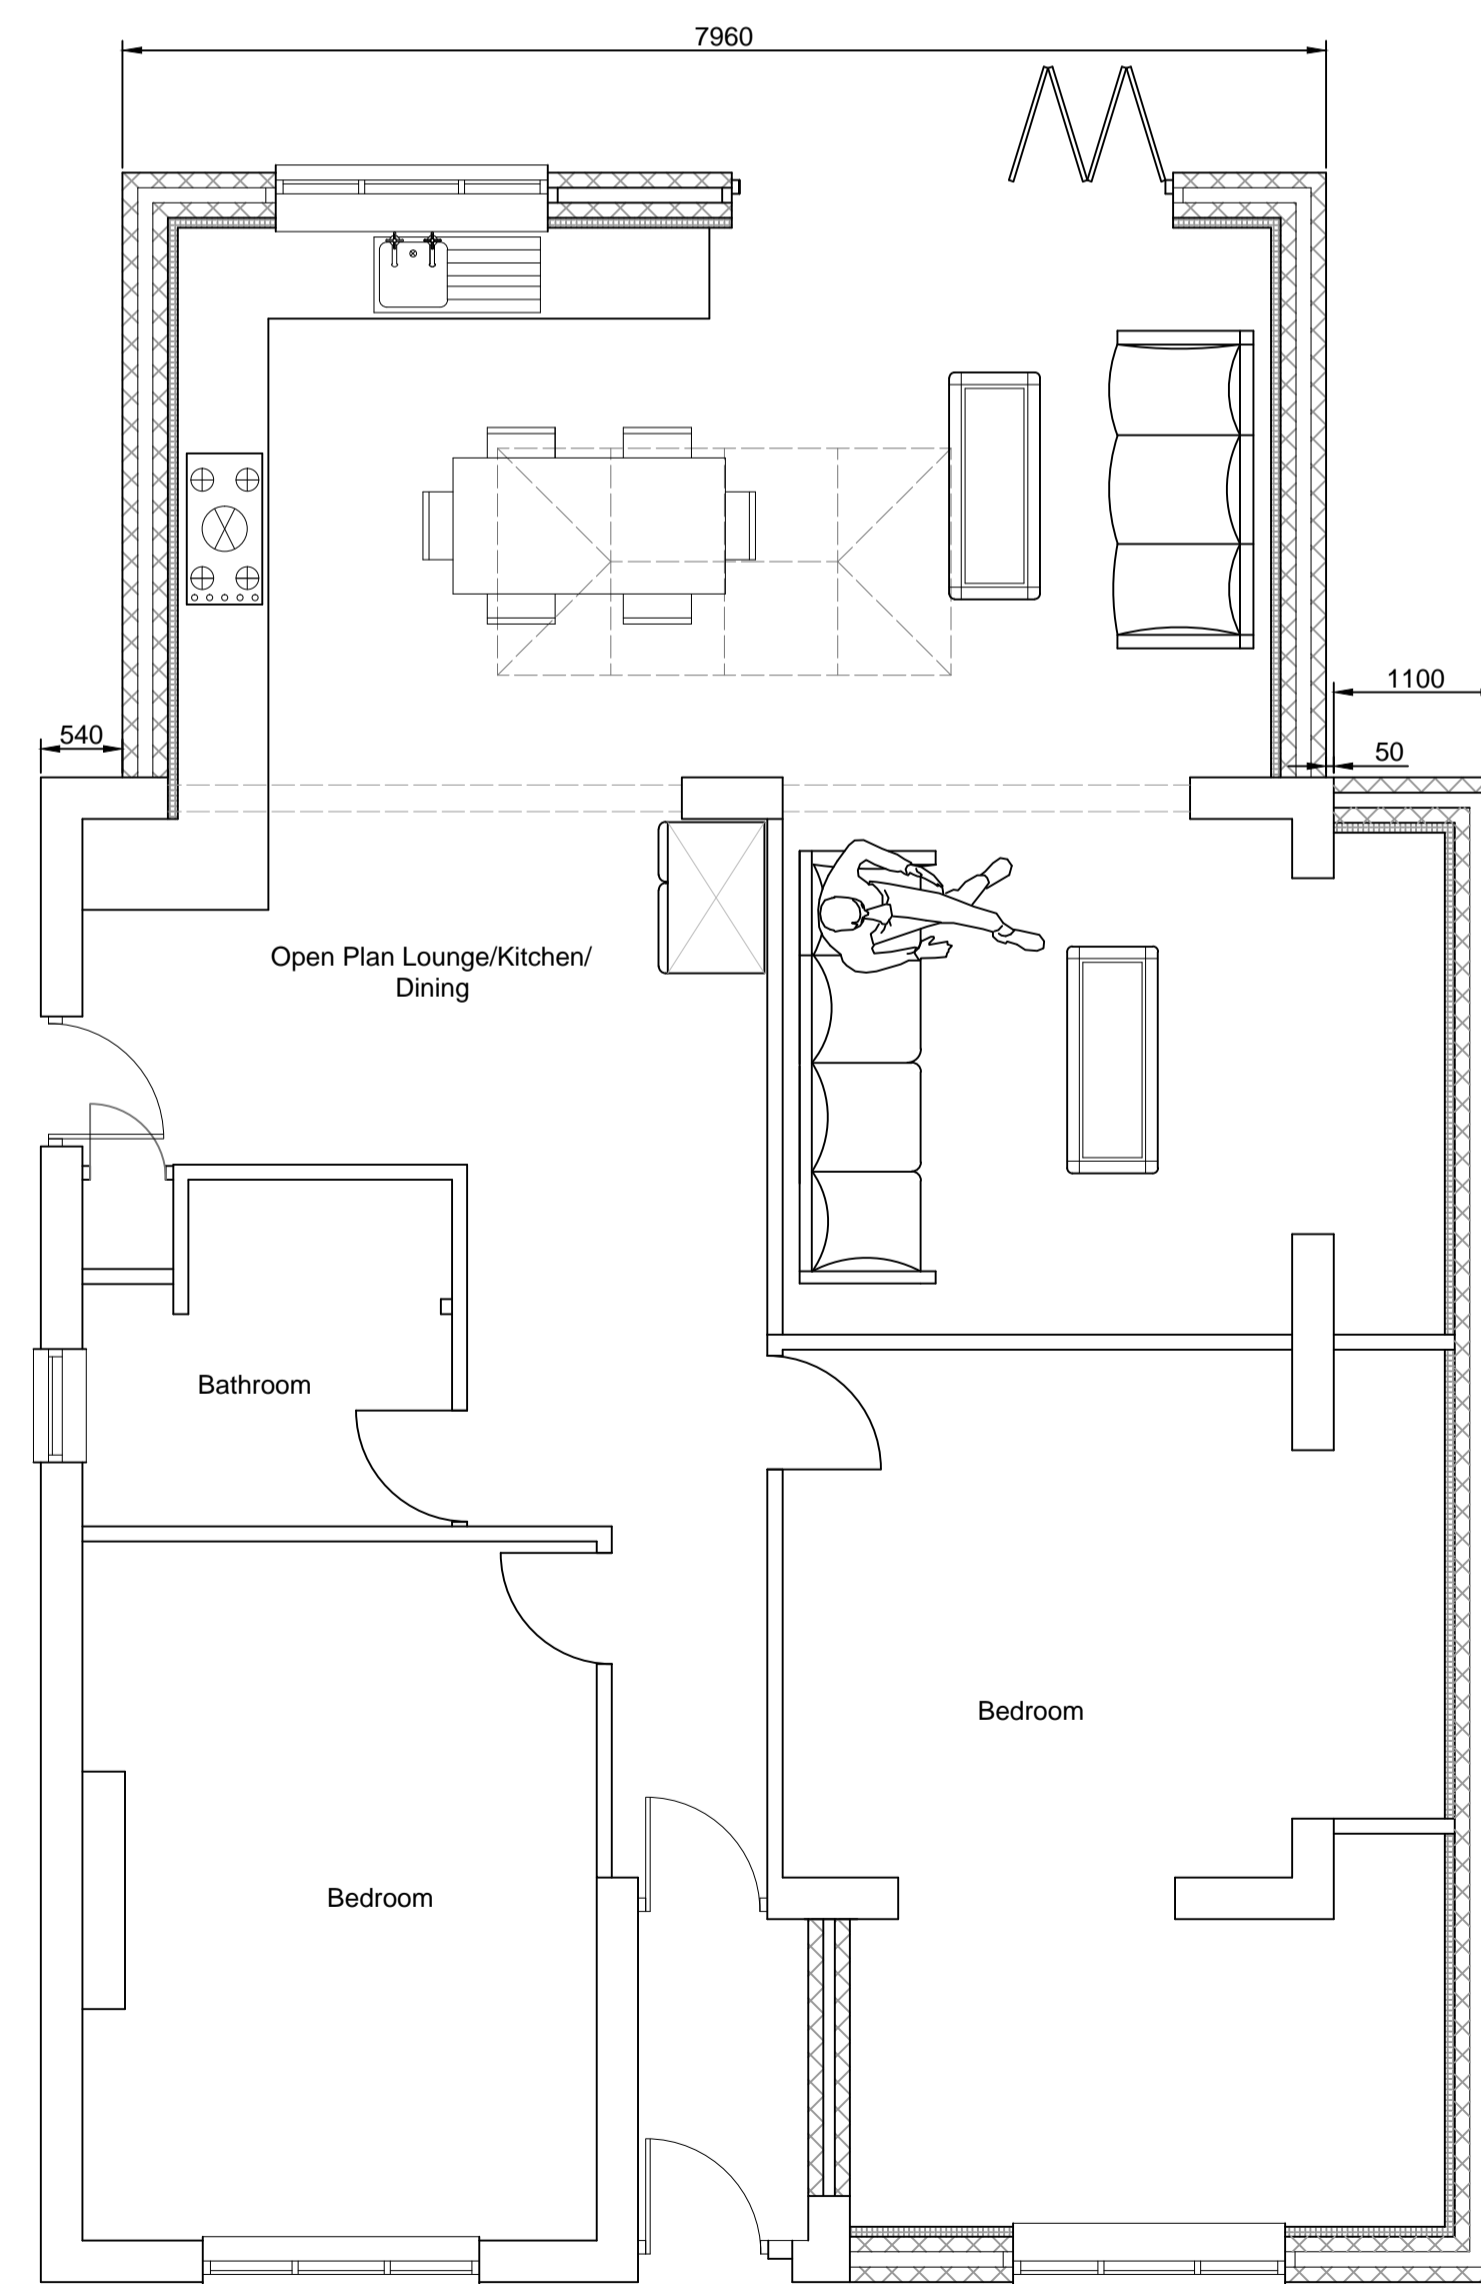

Proposed Ground Floor Plan View

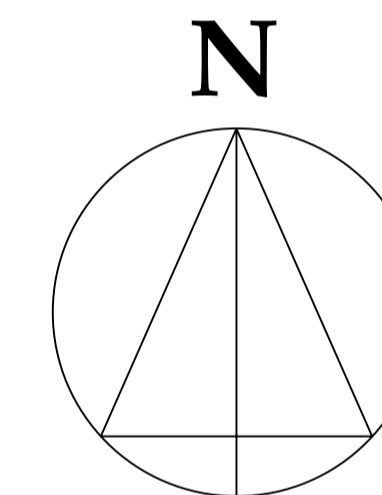

Site Location Plan

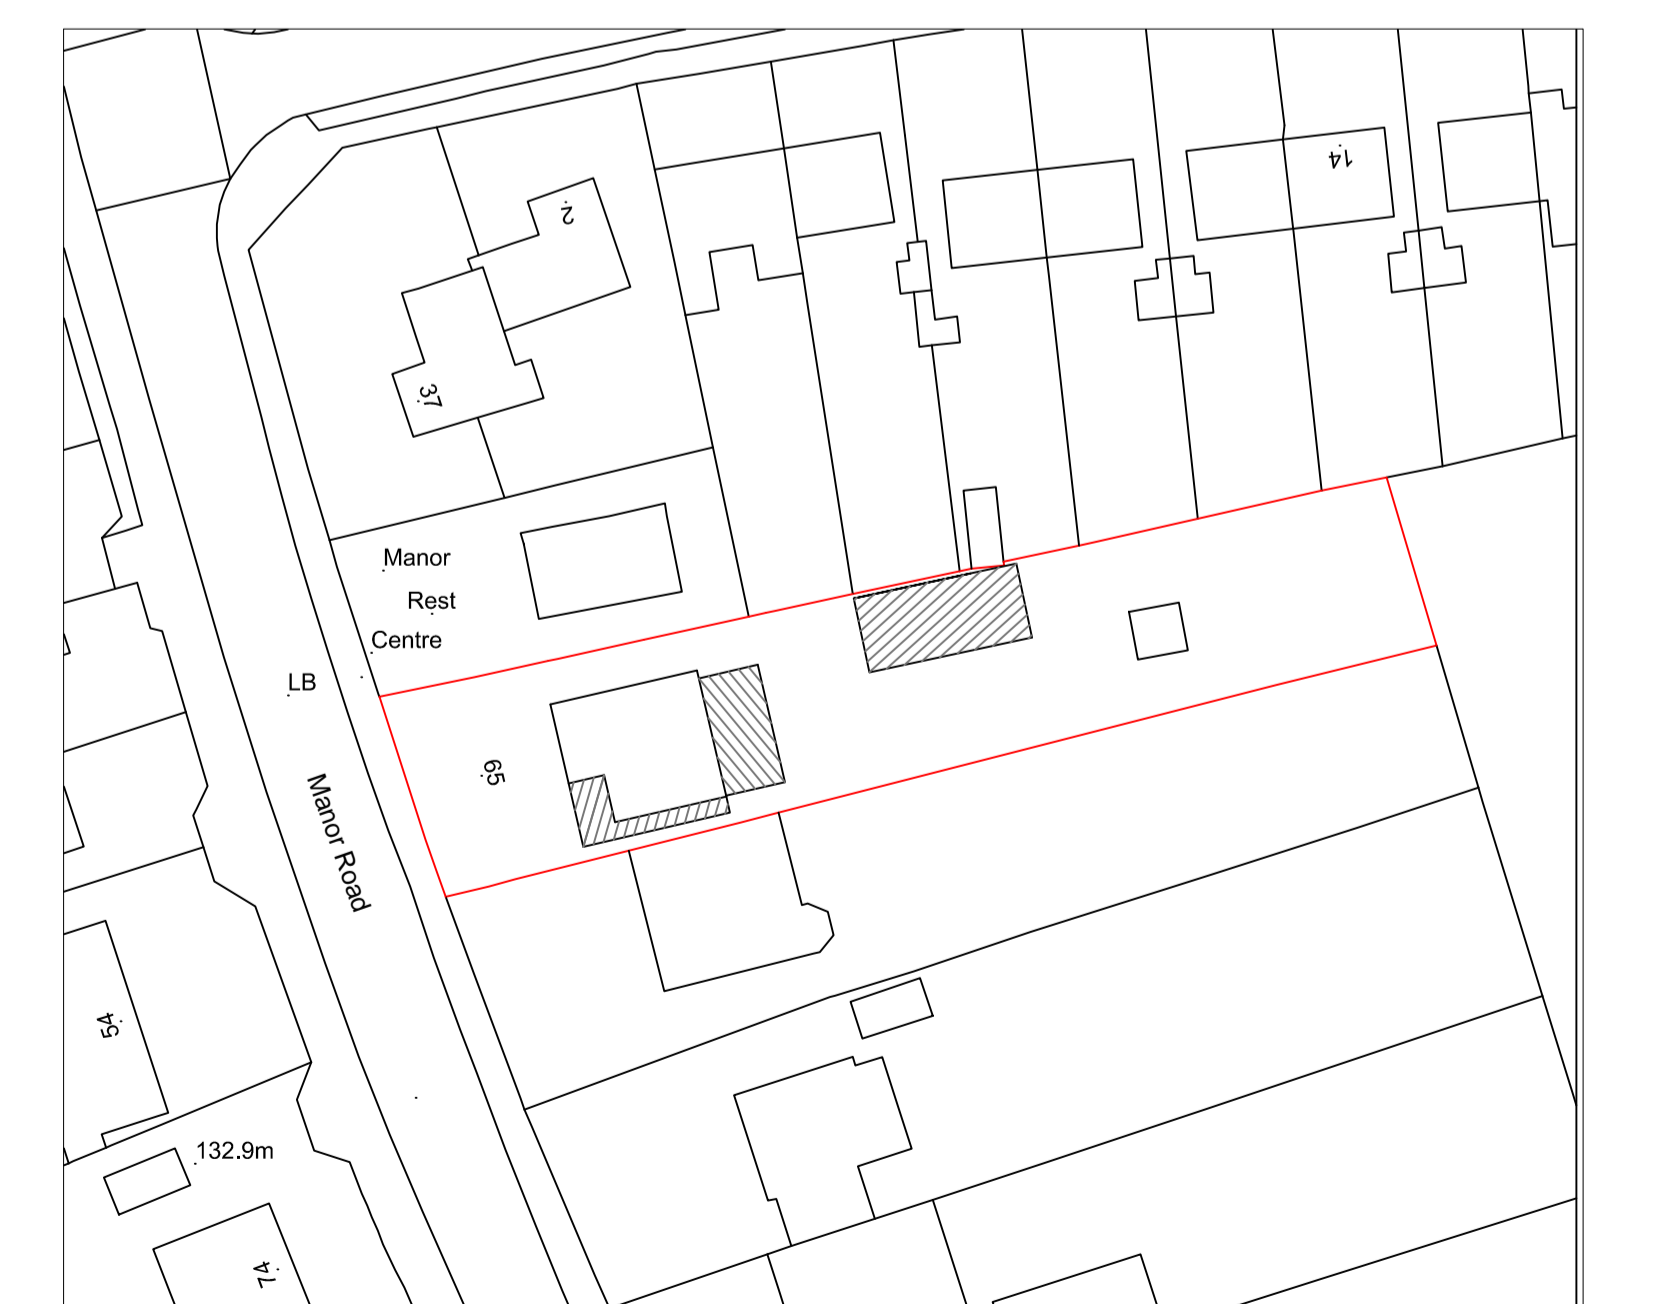

Site Layout Plan