


NOTES:
 THIS DRAWING IS COPYRIGHT.
 DO NOT SCALE FROM THIS DRAWING.
 WORK TO FIGURES DIMENSIONS ONLY.
 CHECK ALL DIMENSIONS ON SITE.
 ANY DISREPECENCIES TO BE NOTIFIED TO
 THE ARCHITECT.

NOTES:
 DRAWINGS HAVE BEEN PRODUCED FOR
 PLANNING AND BUILDING REGULATIONS
 PURPOSES ONLY. THE CONSTRUCTION
 (DESIGN AND MANAGEMENT) REGULATIONS
 2015 (CDM) IS THE RESPONSIBILITY OF THE
 CLIENT/ CONTRACTOR UNLESS OTHERWISE
 AGREED IN WRITING.

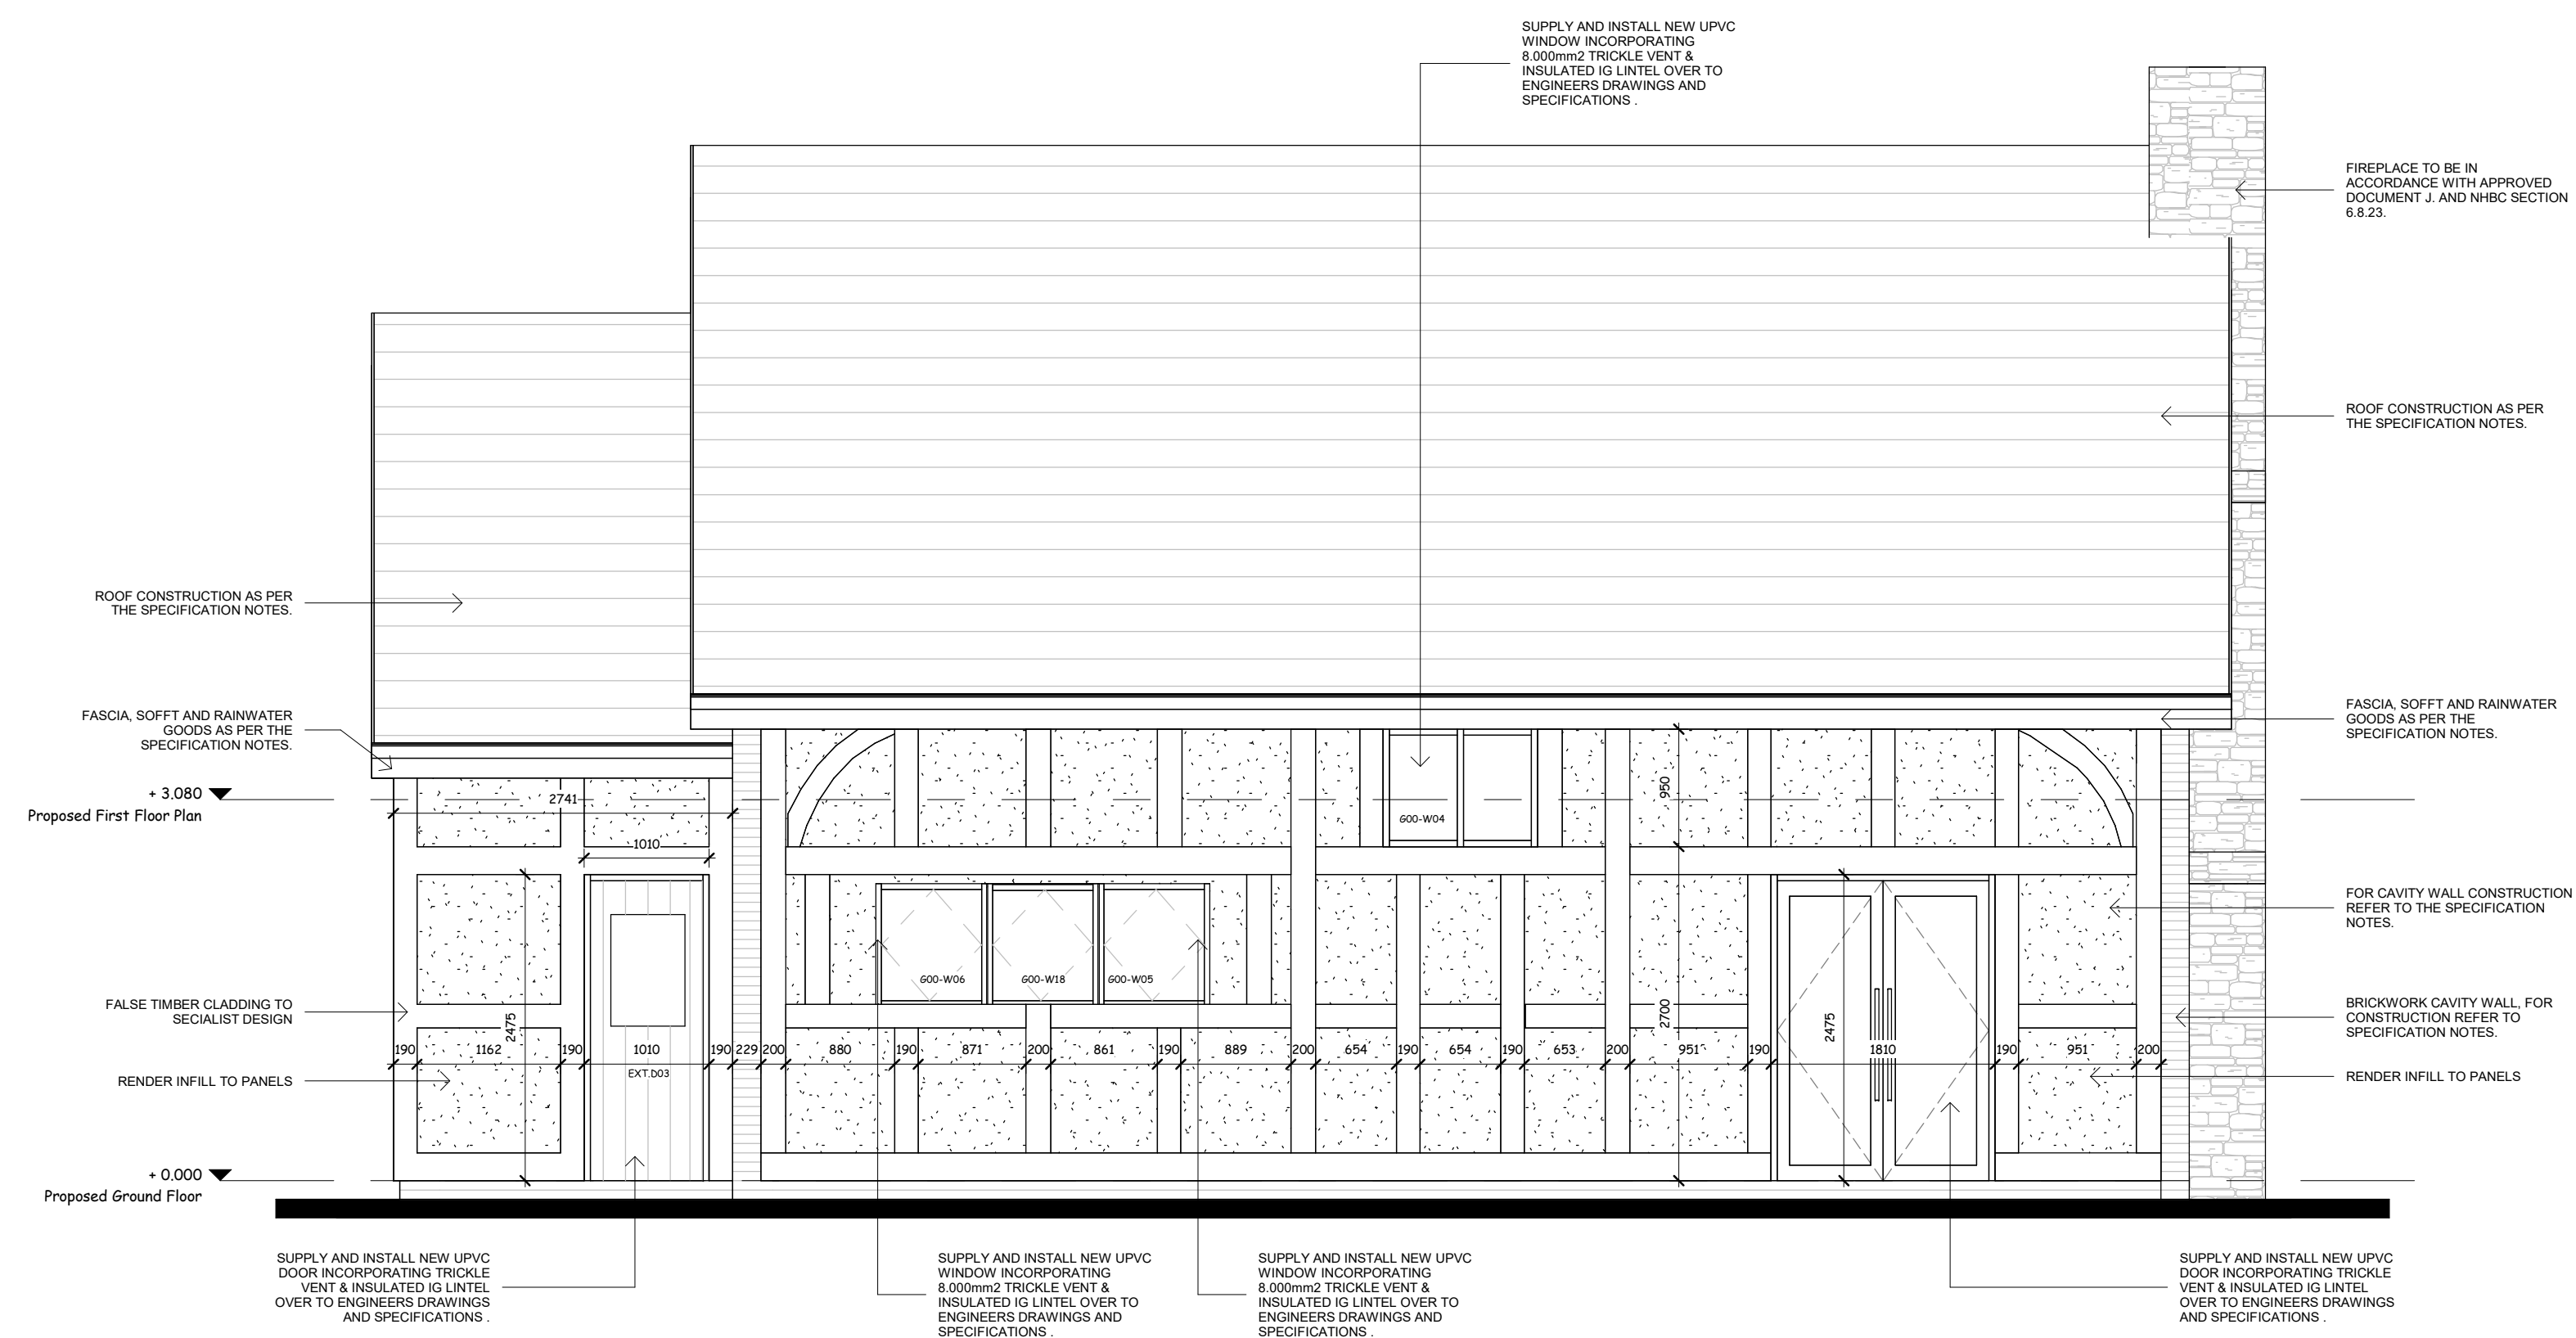

Proposed Rear Elevation
 1 : 50

DRAFT

ISSUE NO	DATE	NOTES	ISSUE BY
P02	03/02/23	Amended to Client Comment	DP



THE STABLES, THE ESTATES OFFICE,
 25-26 GOLD TOPS,
 NEWPORT, NP19 8DT
 PHONE: 01633 744144
 EMAIL: ADMIN@RA-ARCHITECTS.CO.UK

RICHARD ANDREWS ARCHITECTS LTD.
 REGISTERED IN ENGLAND & WALES NO. 8274171
 REGISTERED OFFICE: COMPANIES HOUSE, CROWN WAY, CARDIFF, CF14 3UZ
 WWW.RA-ARCHITECTS.CO.UK

CLIENT NAME Mr Walter Davis

PROJECT ADDRESS Coglan Orchard, Longhope

JOB TITLE Coglan Orchard

DRG TITLE Proposed Rear Elevation

DRG NO R566-05-A1

SCALE 1 : 50
DATE 12/01/20
DRAWN MB
CHK RA