




Front Elevation

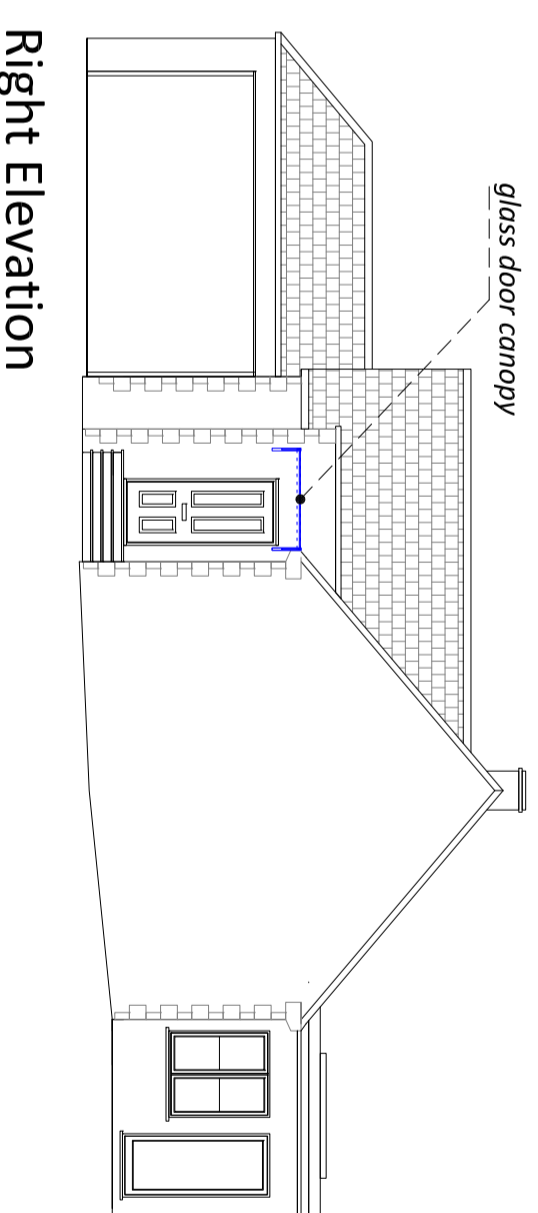

Right Elevation

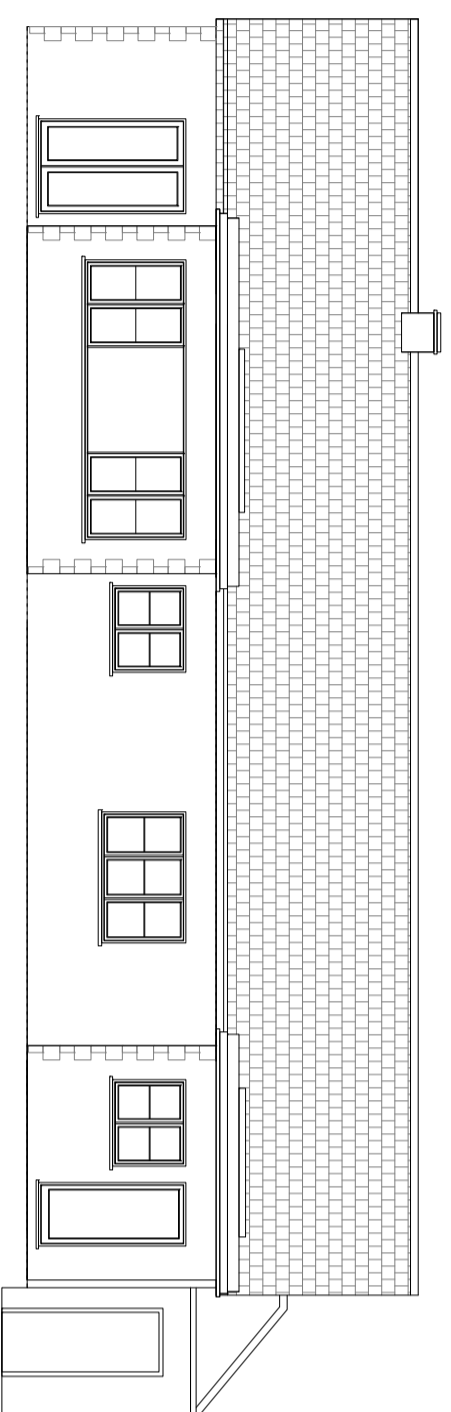

Rear Elevation

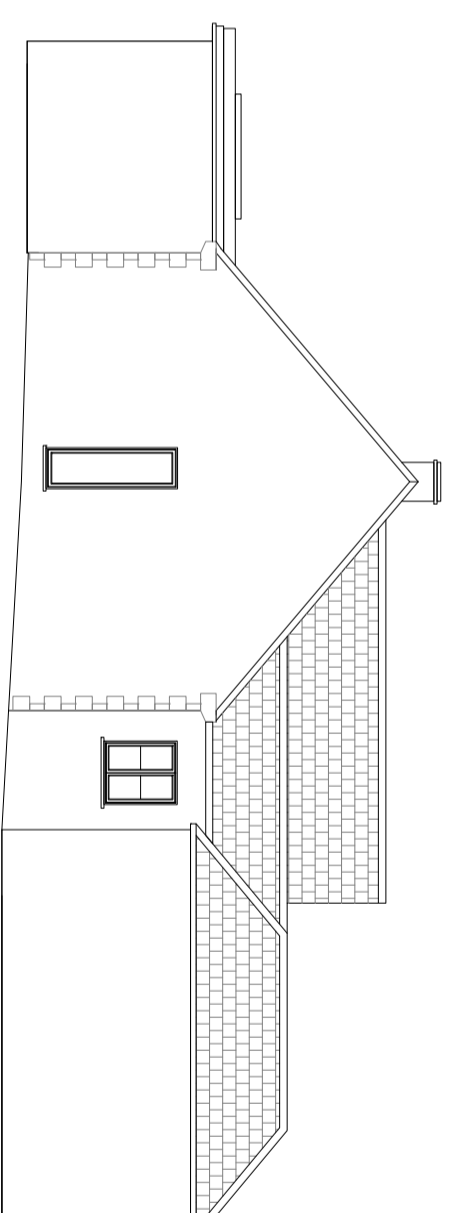

Left Elevation

H.A.
Planning
67 Cleevermount Road
Cheltenham
Gloucestershire
GL52 3HD
07500 555495

Client: Wildsmith Landmere Ampney Crucis GL7 5RY	Description: Proposed Elevations
---	---

Drawn: AVB	Job: 900518
-------------------	--------------------

Scale @ A2:	1:100
--------------------	-------

Date:	31.08.23
--------------	----------

Dwg No:	AE-05(900518)001
----------------	------------------