




Front Elevation

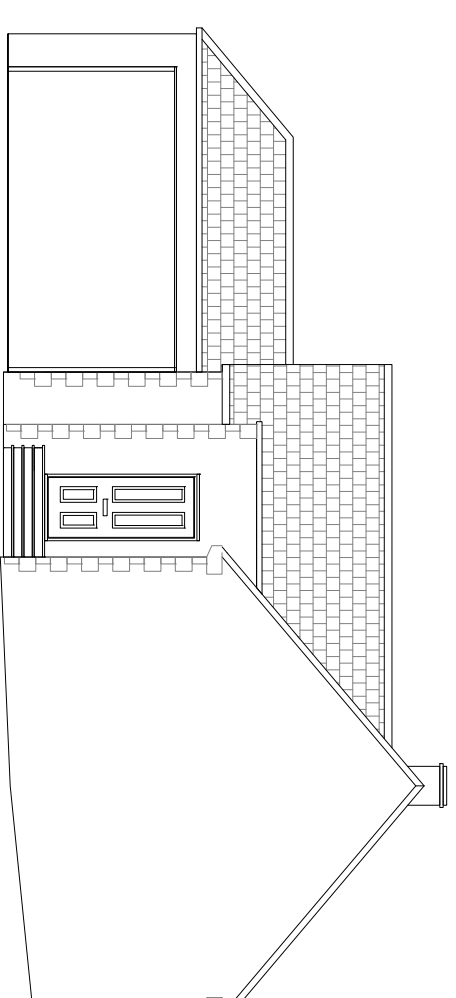

Right Elevation

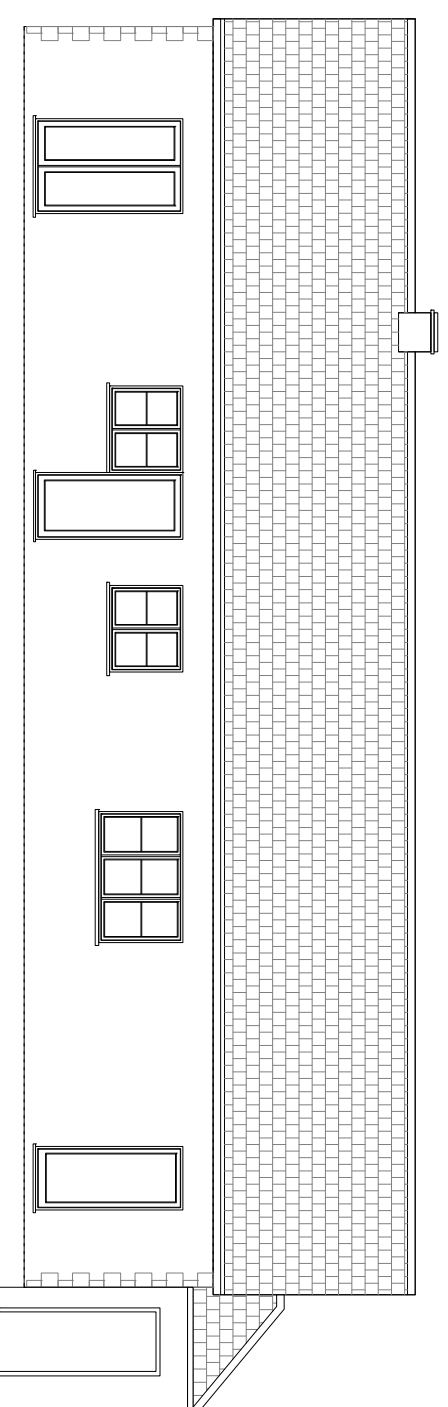

Rear Elevation

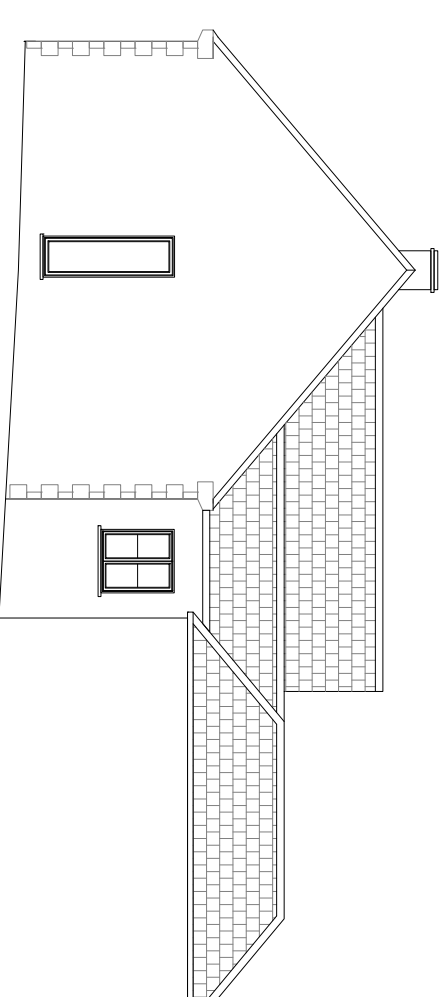

Left Elevation

**H.A.**  
Planning  
67 Cleevermount Road  
Cheltenham  
Gloucestershire  
GL52 3HD  
07500 555495

|   |   |
|---|---|
| <b>Client:</b><br>Wildsmith<br>Landmere<br>Ampney Crucis<br>GL7 5RY | <b>Description:</b><br>Existing<br>Elevations |
|---|---|

**Drawn:** AVB      **Job:** 900518

**Scale @ A2:** 1:100

**Date:** 13.05.23

**Dwg No:** AE-03(900518)001