



FIRST FLOOR PLAN

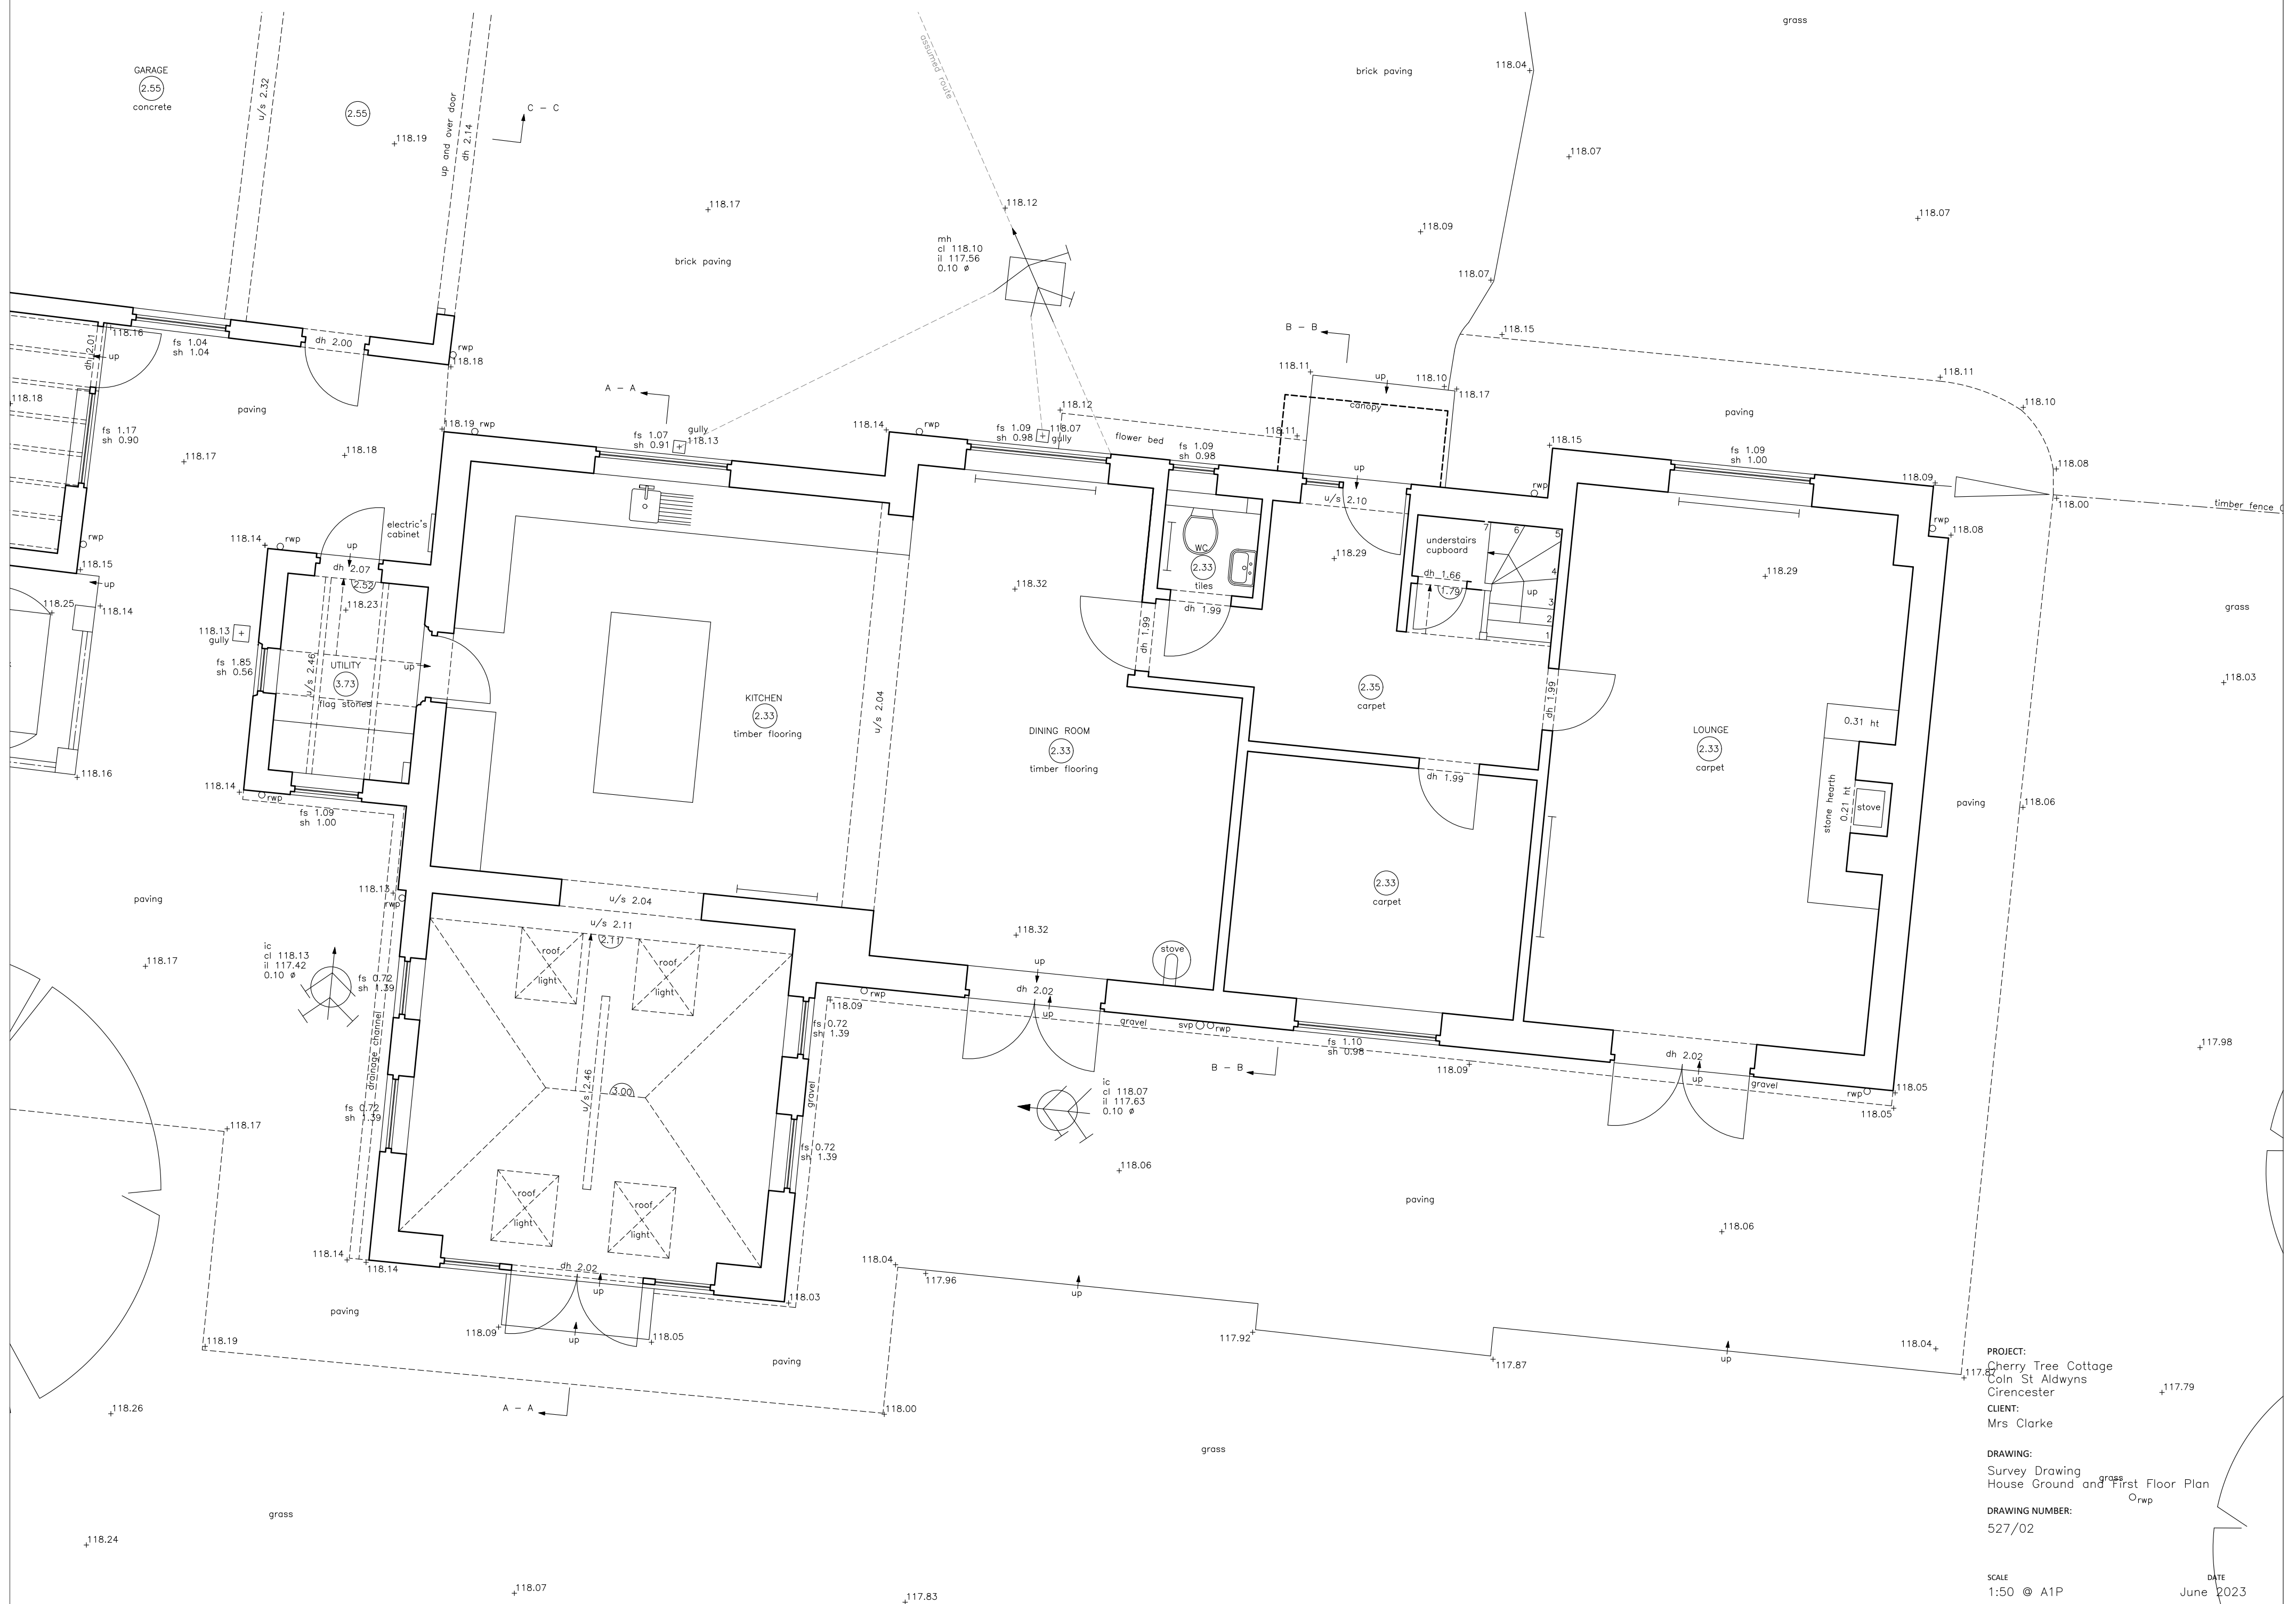

GROUND FLOOR PLAN

PROJECT: Cherry Tree Cottage
Coln St Aldwyns
Cirencester
CLIENT: Mrs. Clarke
DRAWING: Survey Drawing
House Ground and First Floor Plan
DRAWING NUMBER: 527/02
SCALE: 1:50 @ A1P
DATE: June 2023
DRAWN: SB

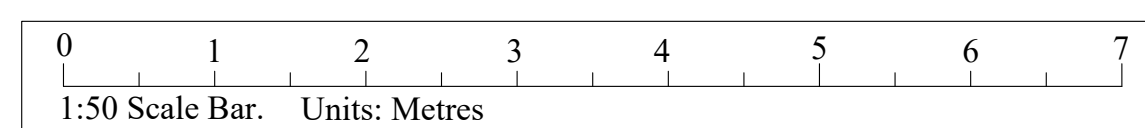

SJB Surveying Ltd
07967605089
sam@sjsurveying.co.uk