



NORTH ELEVATION




EAST ELEVATION




SOUTH ELEVATION




WEST ELEVATION

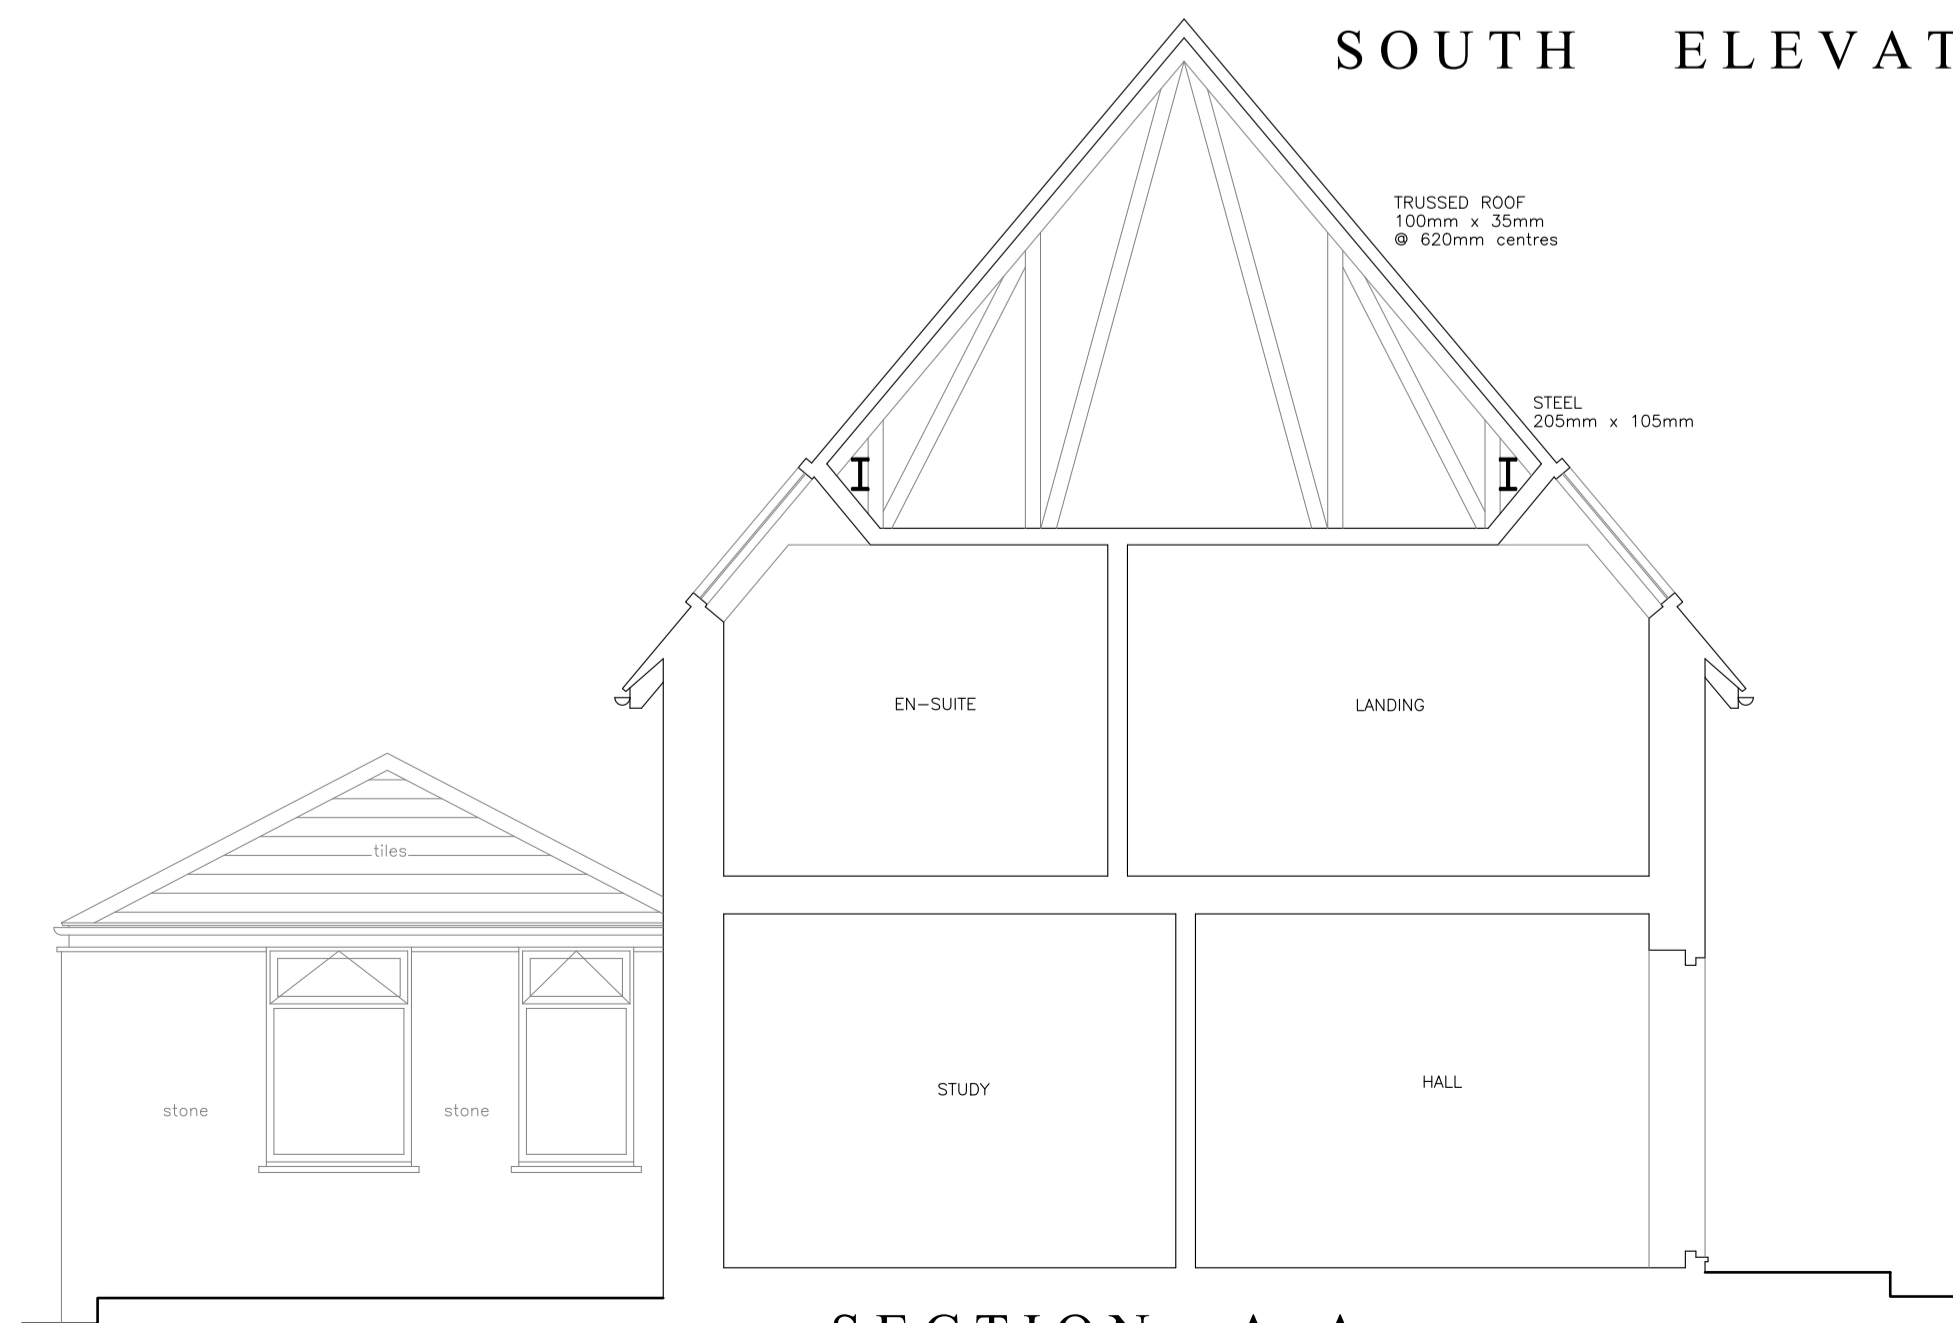

SECTION A-A

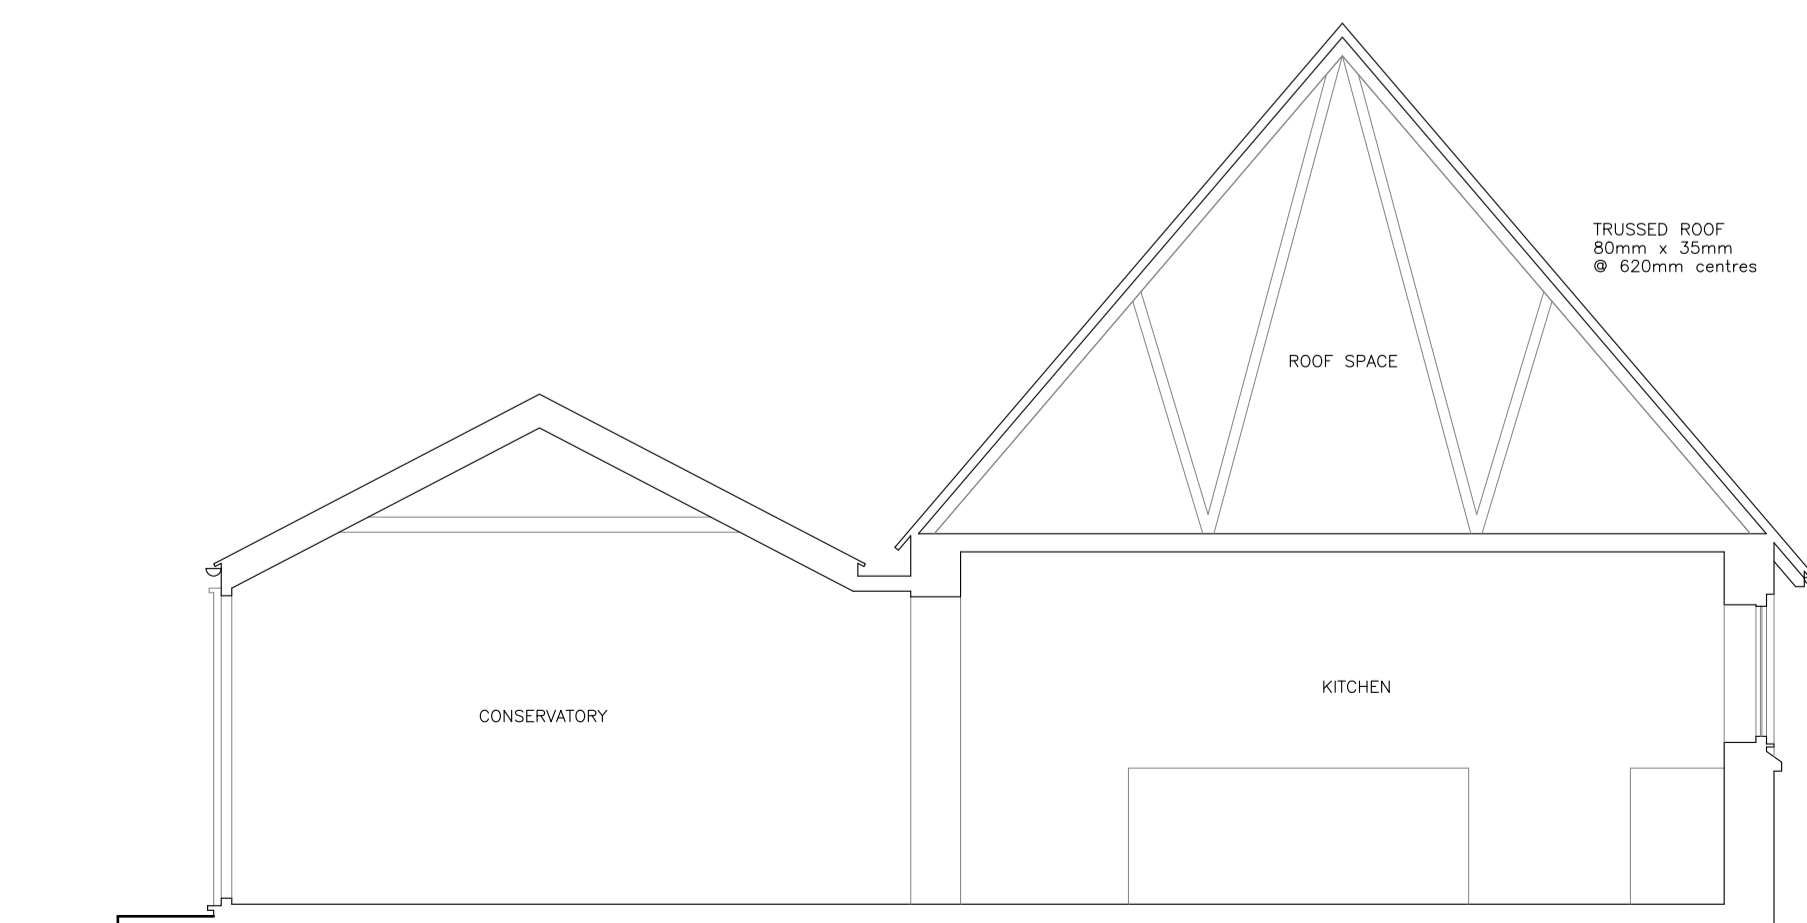

SECTION B-B

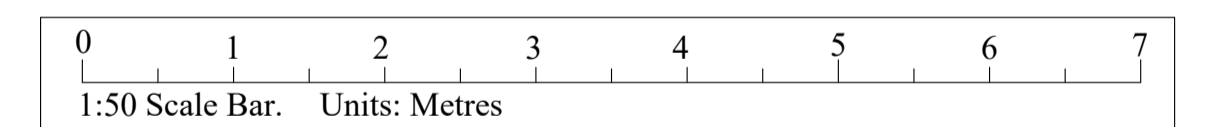

A - AMENDMENTS - JULY 2023
 PROJECT:
 Cherry Tree Cottage
 Cain St Aldwyns
 Cirencester
 CLIENT:
 Mrs Clarke
 DRAWING:
 Survey Drawing
 House Elevations and Sections
 DRAWING NUMBER:
 527/03A
 SCALE
 1:50 @ A1P
 DATE
 June 2023
 DRAWN
 SB
 SJB Surveying Ltd
 07967605089
 sam@sjsurveying.co.uk