




GROUND FLOOR PLAN

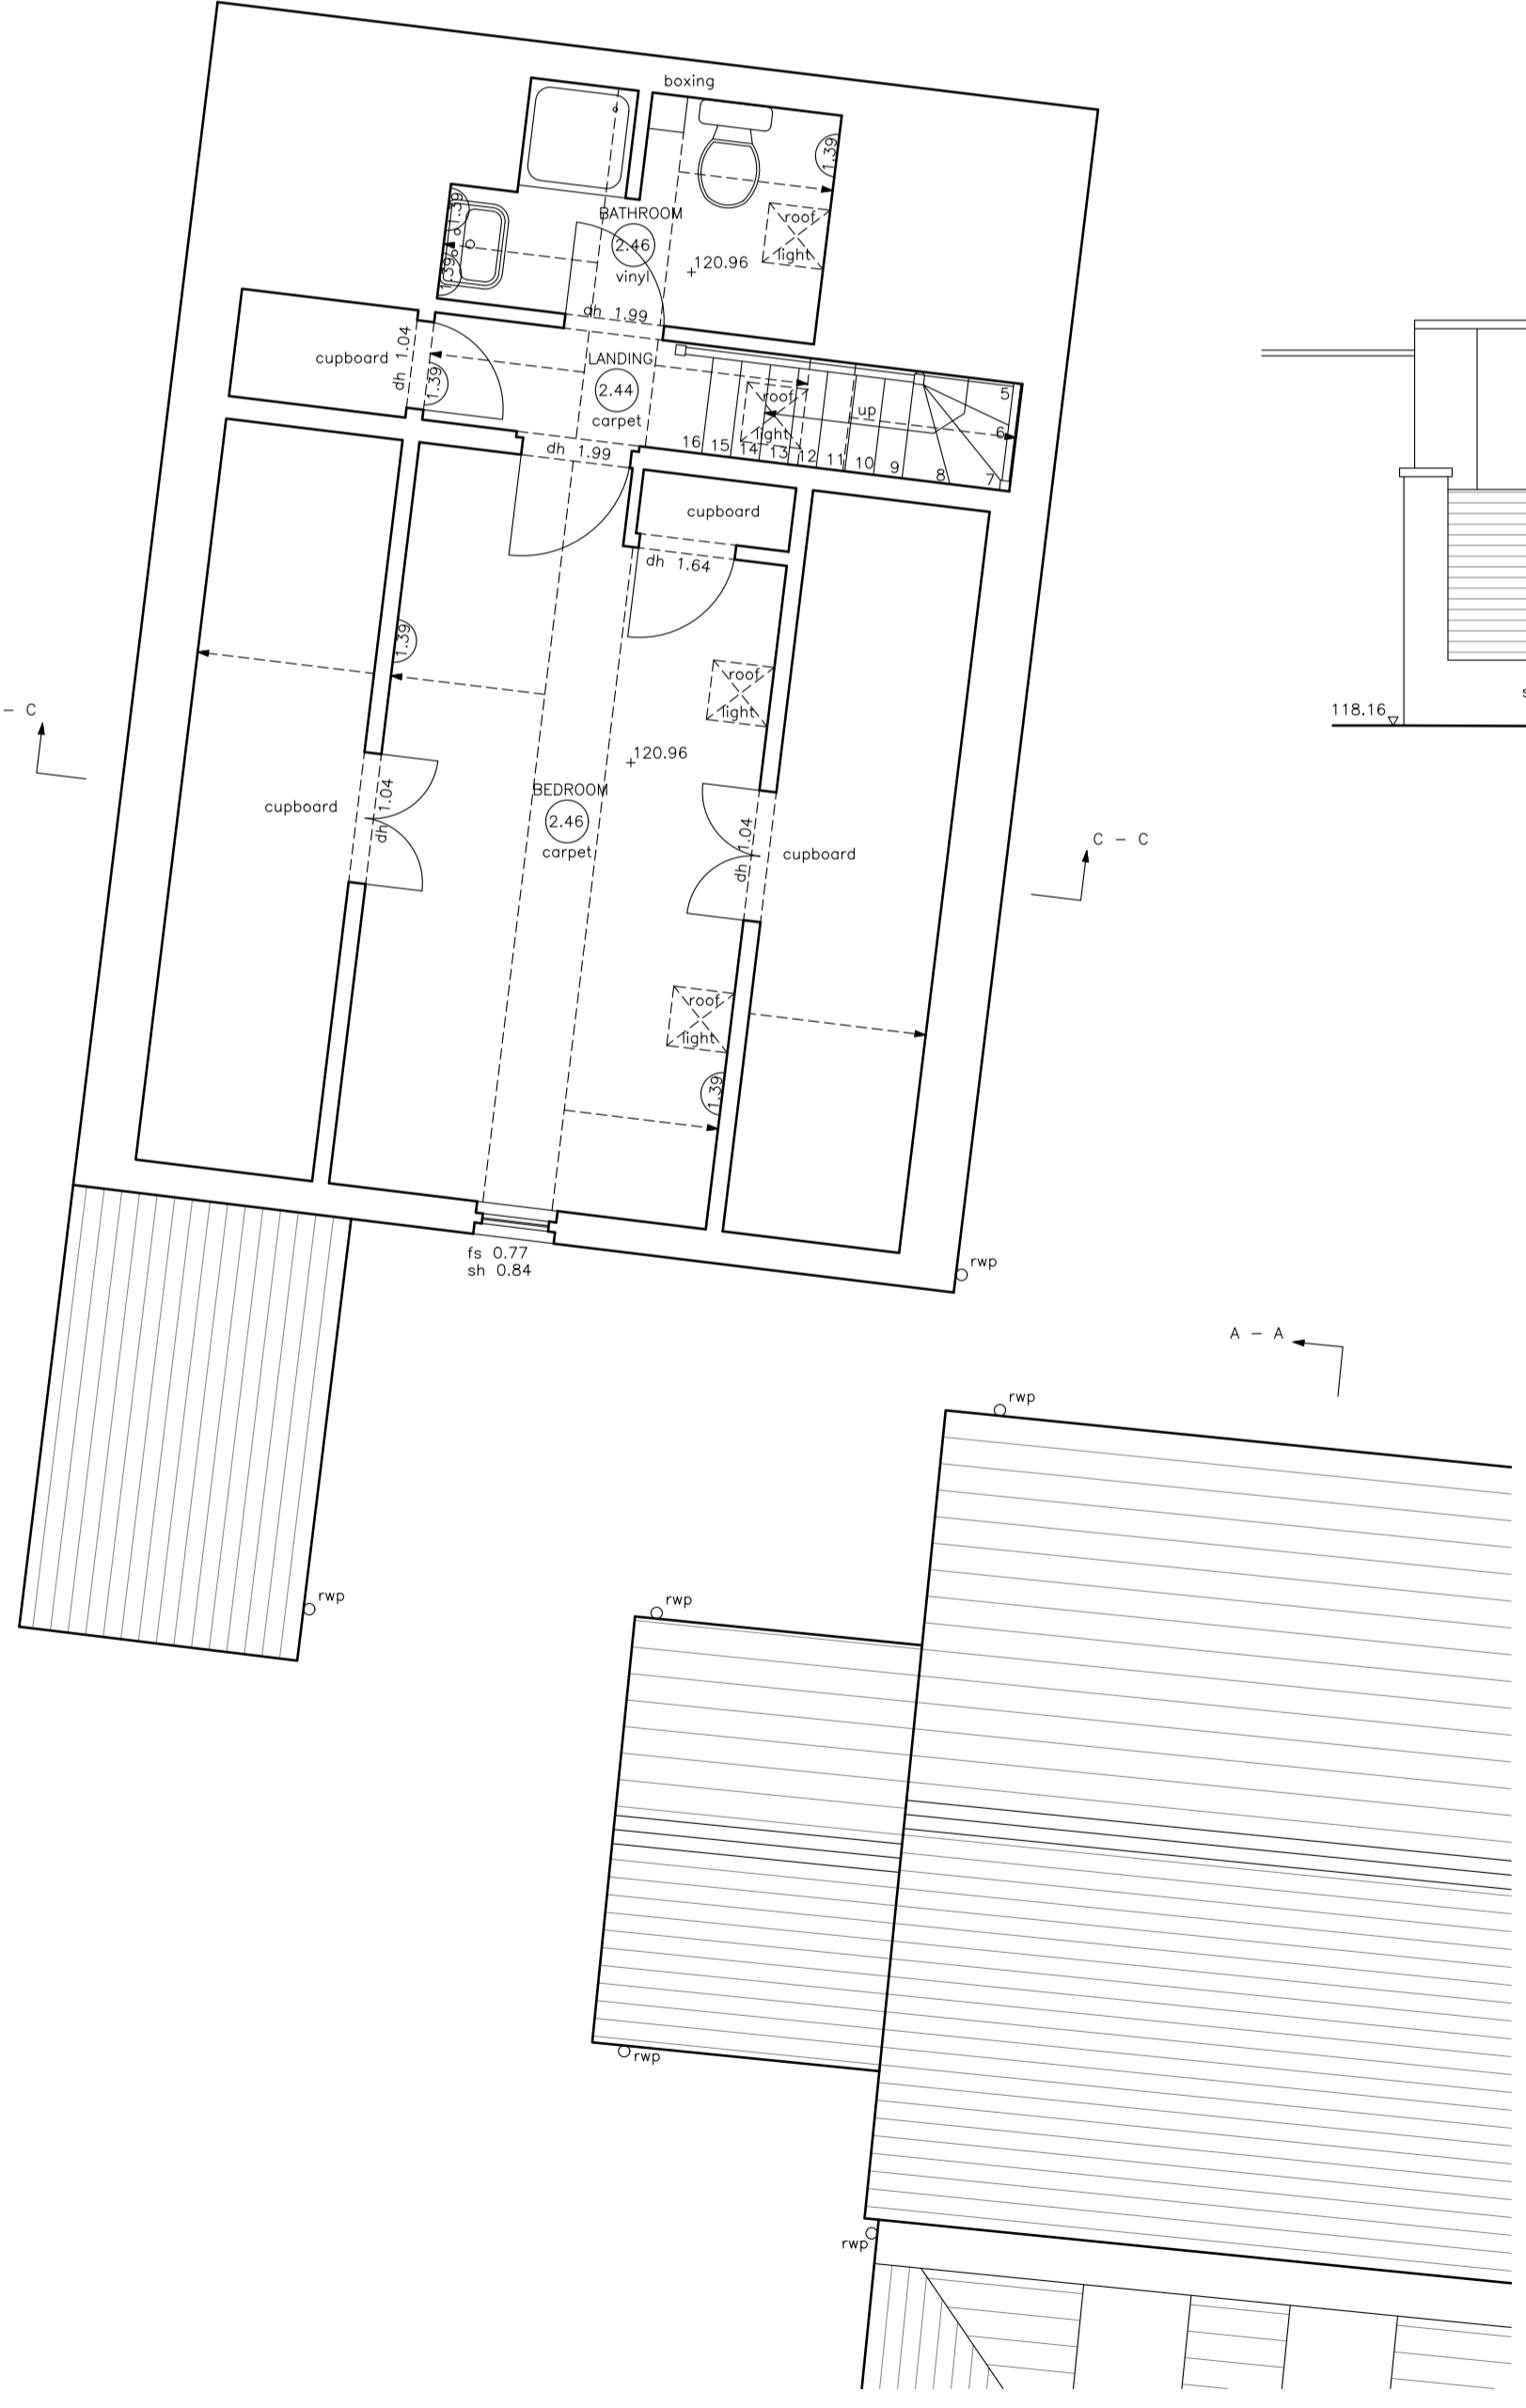


FIRST FLOOR PLAN

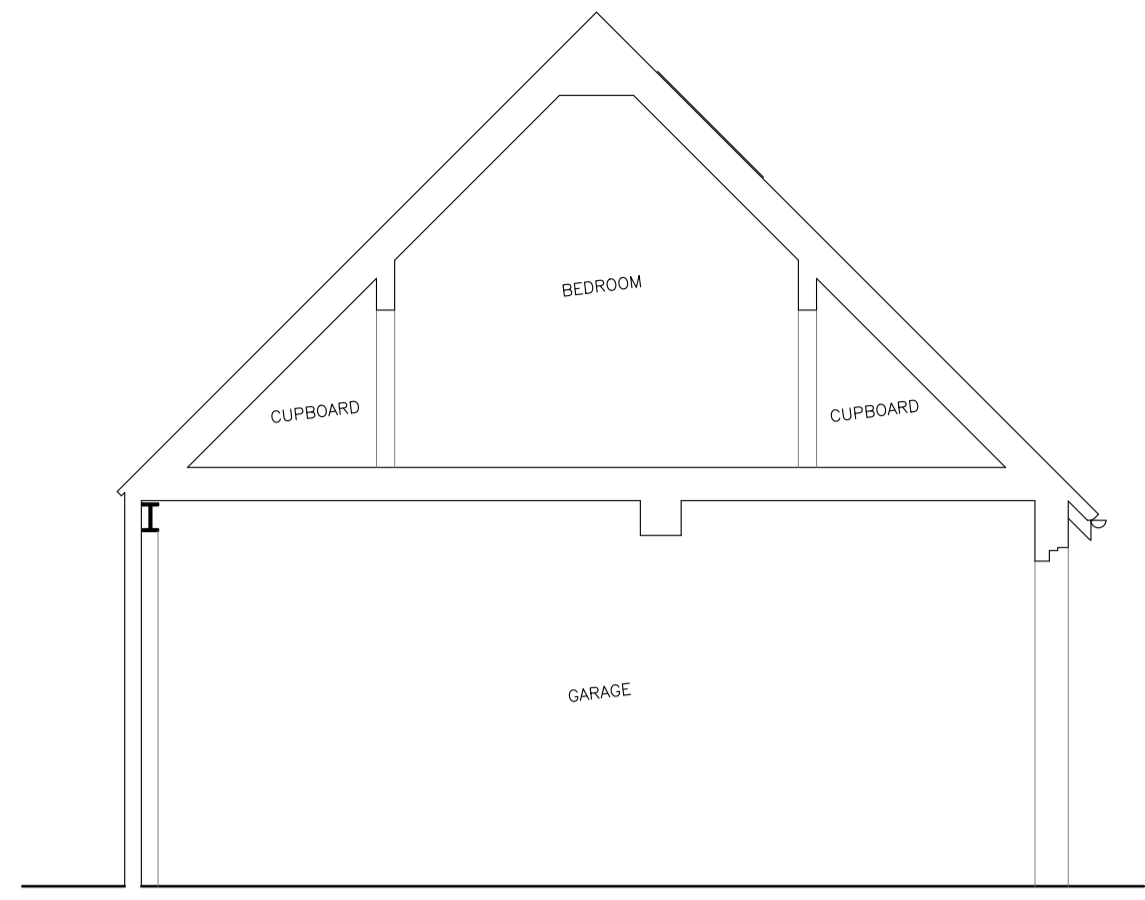


SECTION C-C

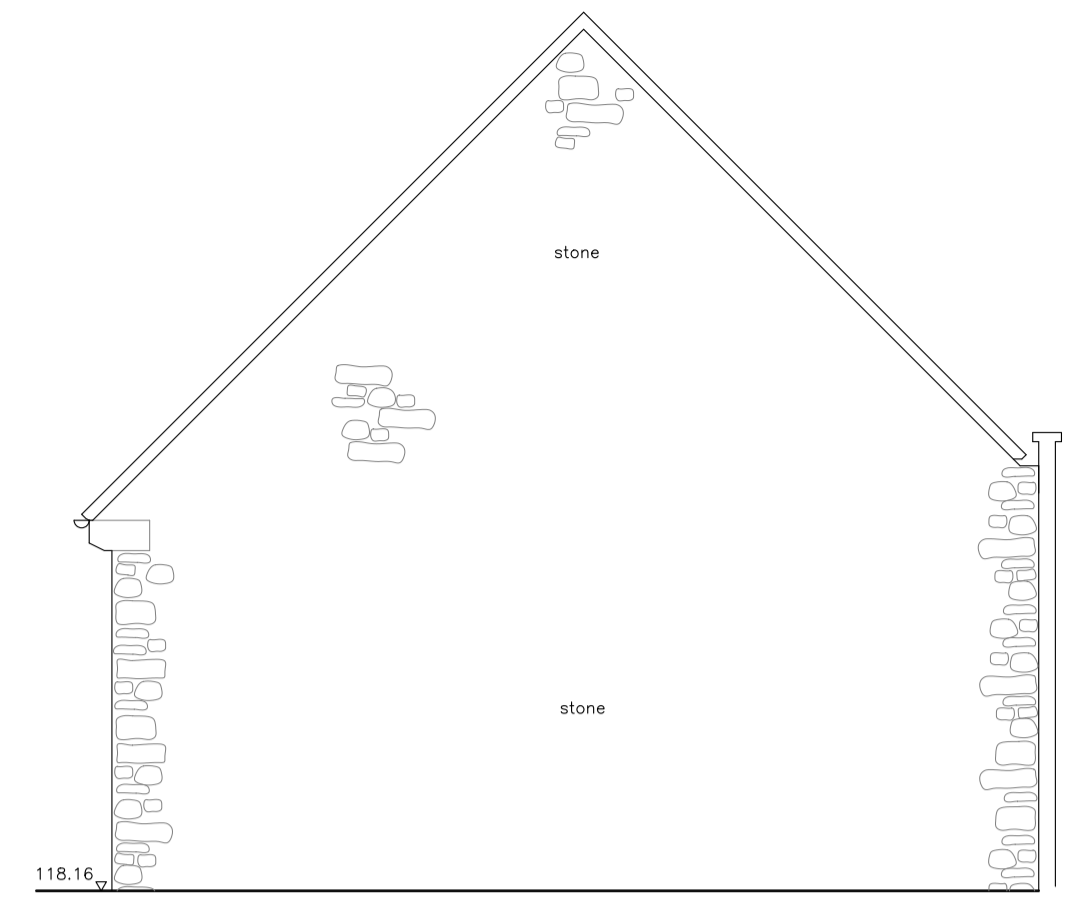


NORTH ELEVATION

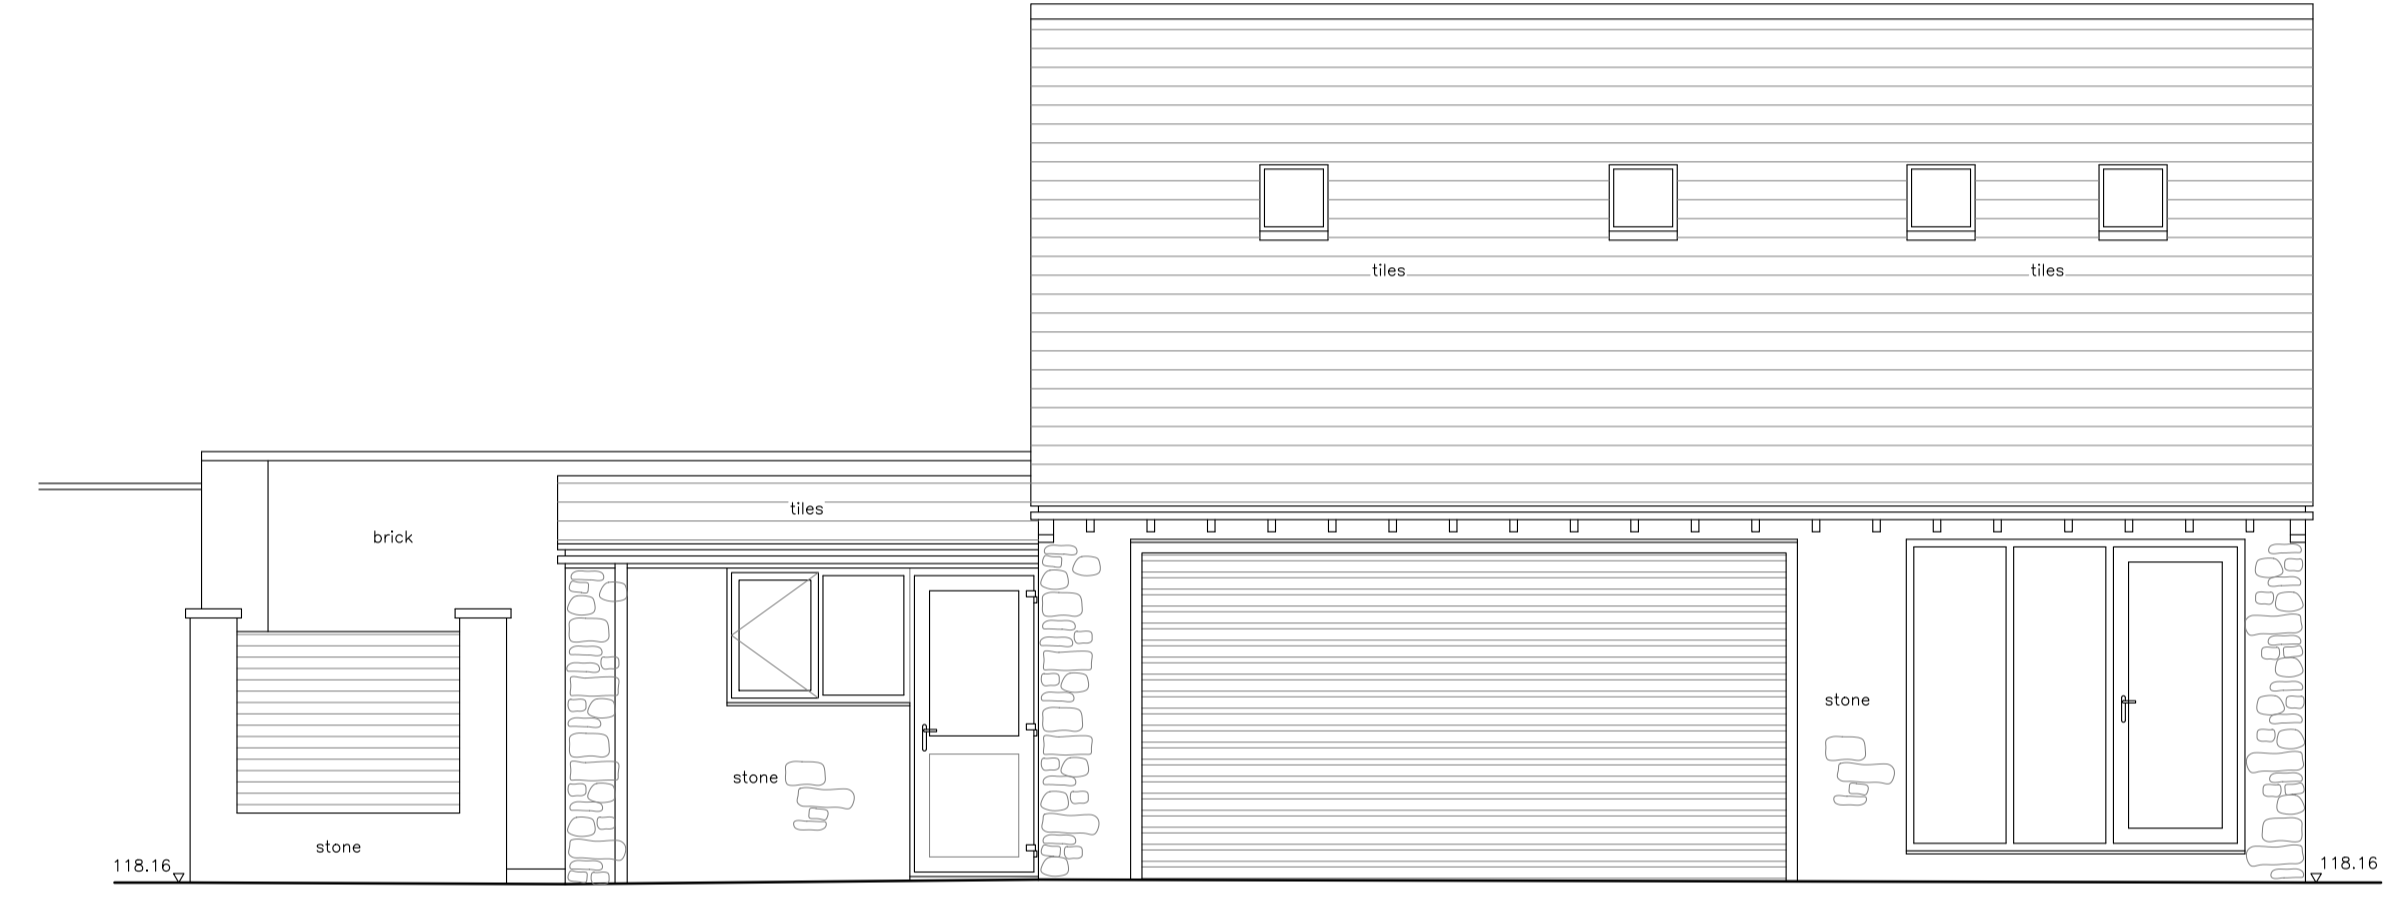

EAST ELEVATION

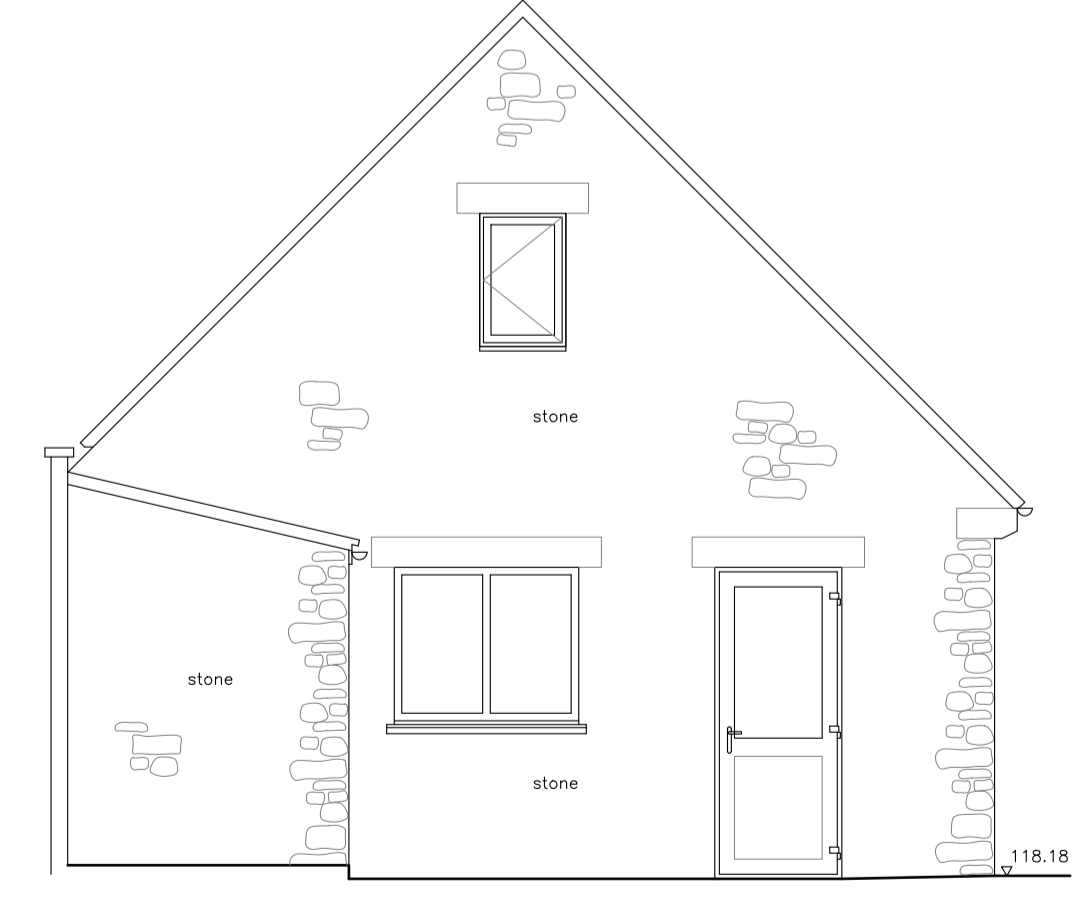

SOUTH ELEVATION

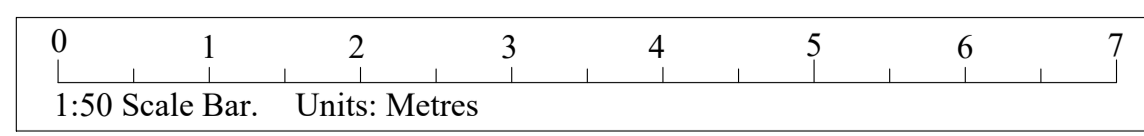

PROJECT: Cherry Tree Cottage
 Cain St Aldwys
 Cirencester
 CLIENT: Mrs Clarke
 DRAWING: Survey Drawing
 Annexes Floor Plans, Elevations and Sections
 DRAWING NUMBER: 527/04
 SCALE: 1:50 @ A1L
 DATE: June 2023
 DRAWN: SB
 SJB Surveying Ltd
 07967605089
 sam@sjsurveying.co.uk