


A3 DRAWING

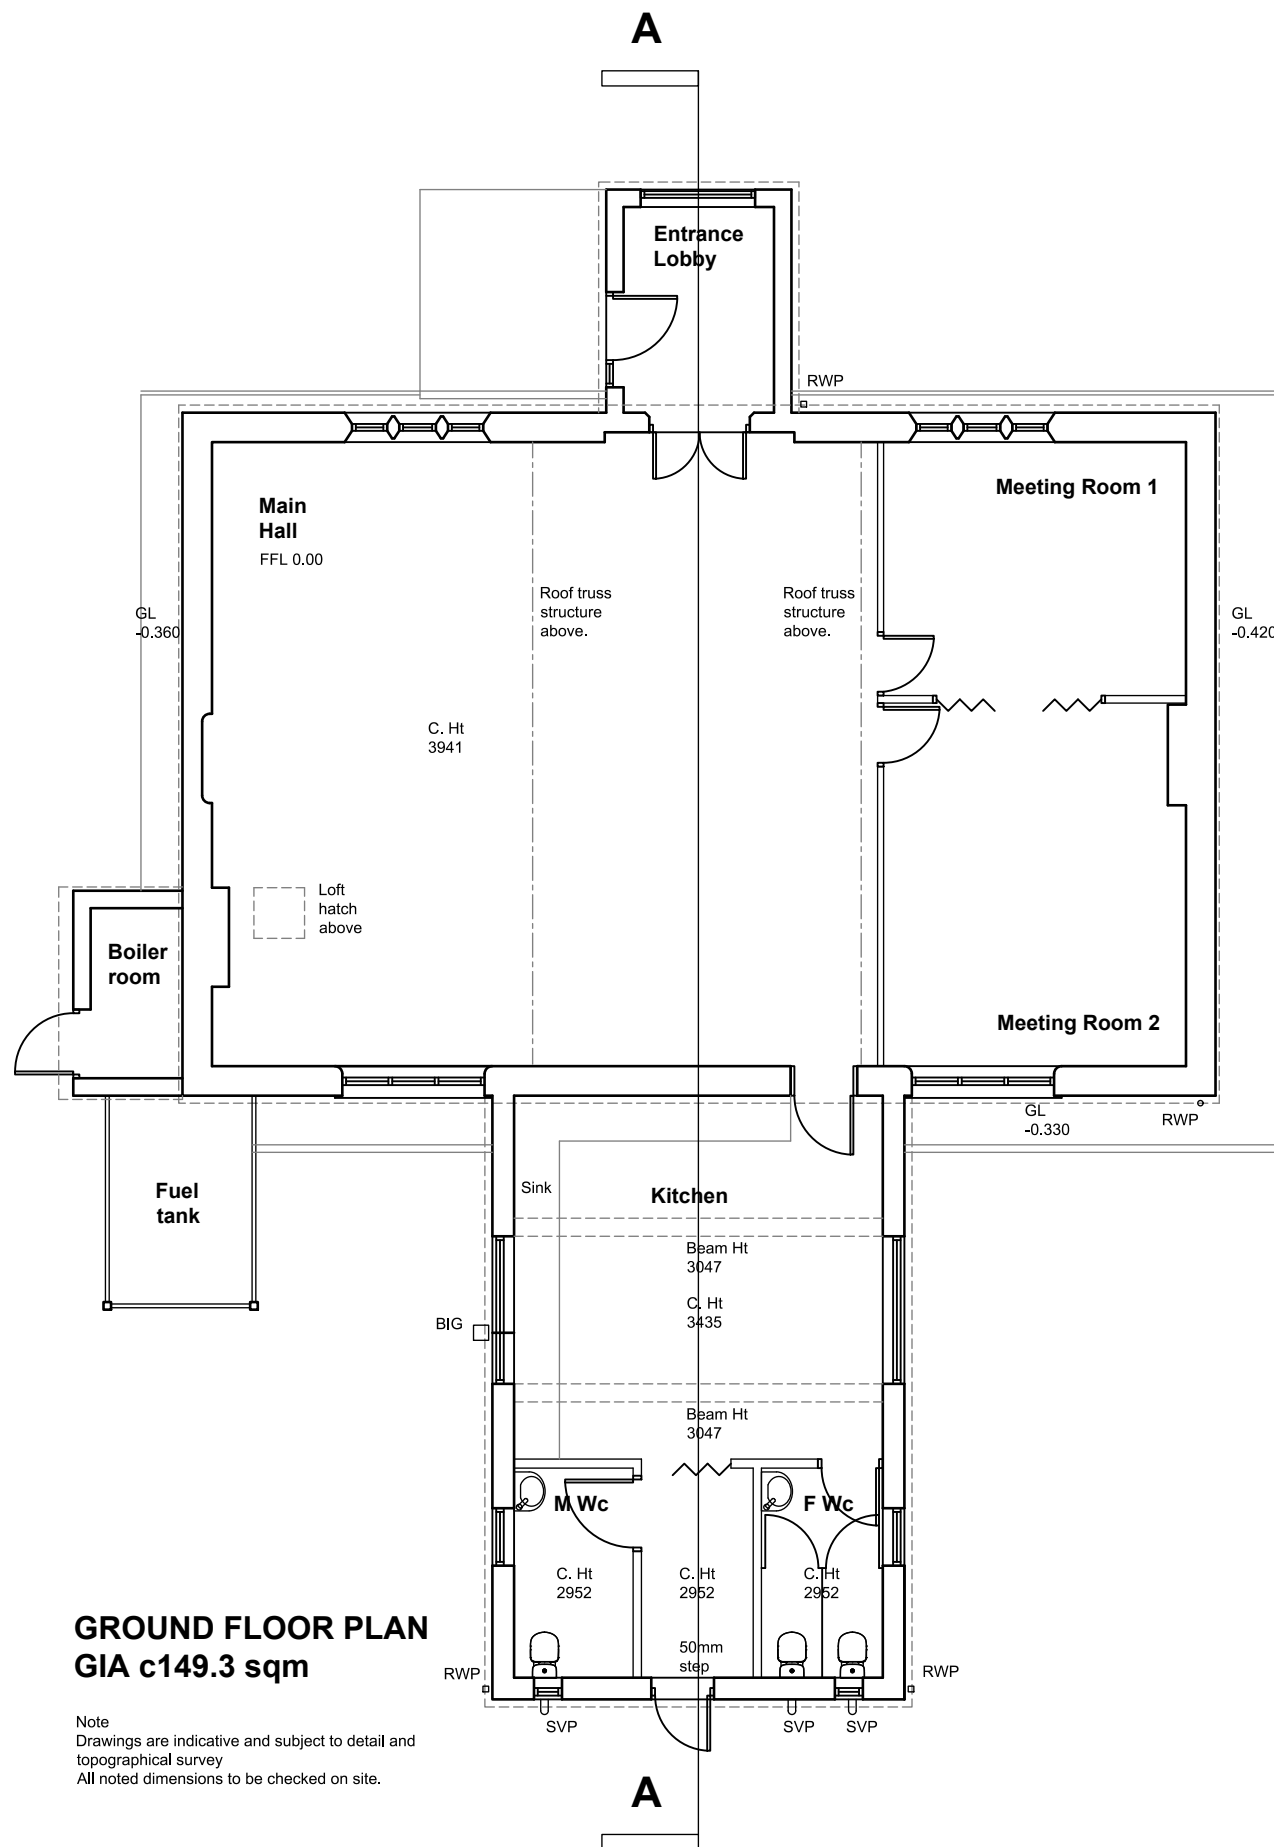

**GROUND FLOOR PLAN
GIA c149.3 sqm**

Note
Drawings are indicative and subject to detail and
topographical survey
All noted dimensions to be checked on site.



scale 1:100 @ A3



Rev. B 30.08.2023: Updated to Check Survey 25.08.23. Change of Use Application.
Rev. A 23.06.2023: OS Base imported. Planning Submission Issue.

REVISIONS:

PLANNING ISSUE

Drawing issued for Change of Use
planning submission purposes only

owen ellis
Architects

Honeycomb, Edmund Street
Liverpool L3 9NG
TEL: 0151 227 1555
bmckeown@owenellis.co.uk
email: info@owenellis.co.uk
web: www.owenellis.co.uk

Drummersdale Mission
61, Merscar Lane,
Scarbrick,
Ormskirk. L40 9RL

Indicative GA Ground Floor Plan
AS EXISTING

DRAWING NUMBER
Existing Ground Floor Plan
4274_SU002

SCALE
1:100 @ A3

REVISION

B

DATE
May 2023