


A3 DRAWING

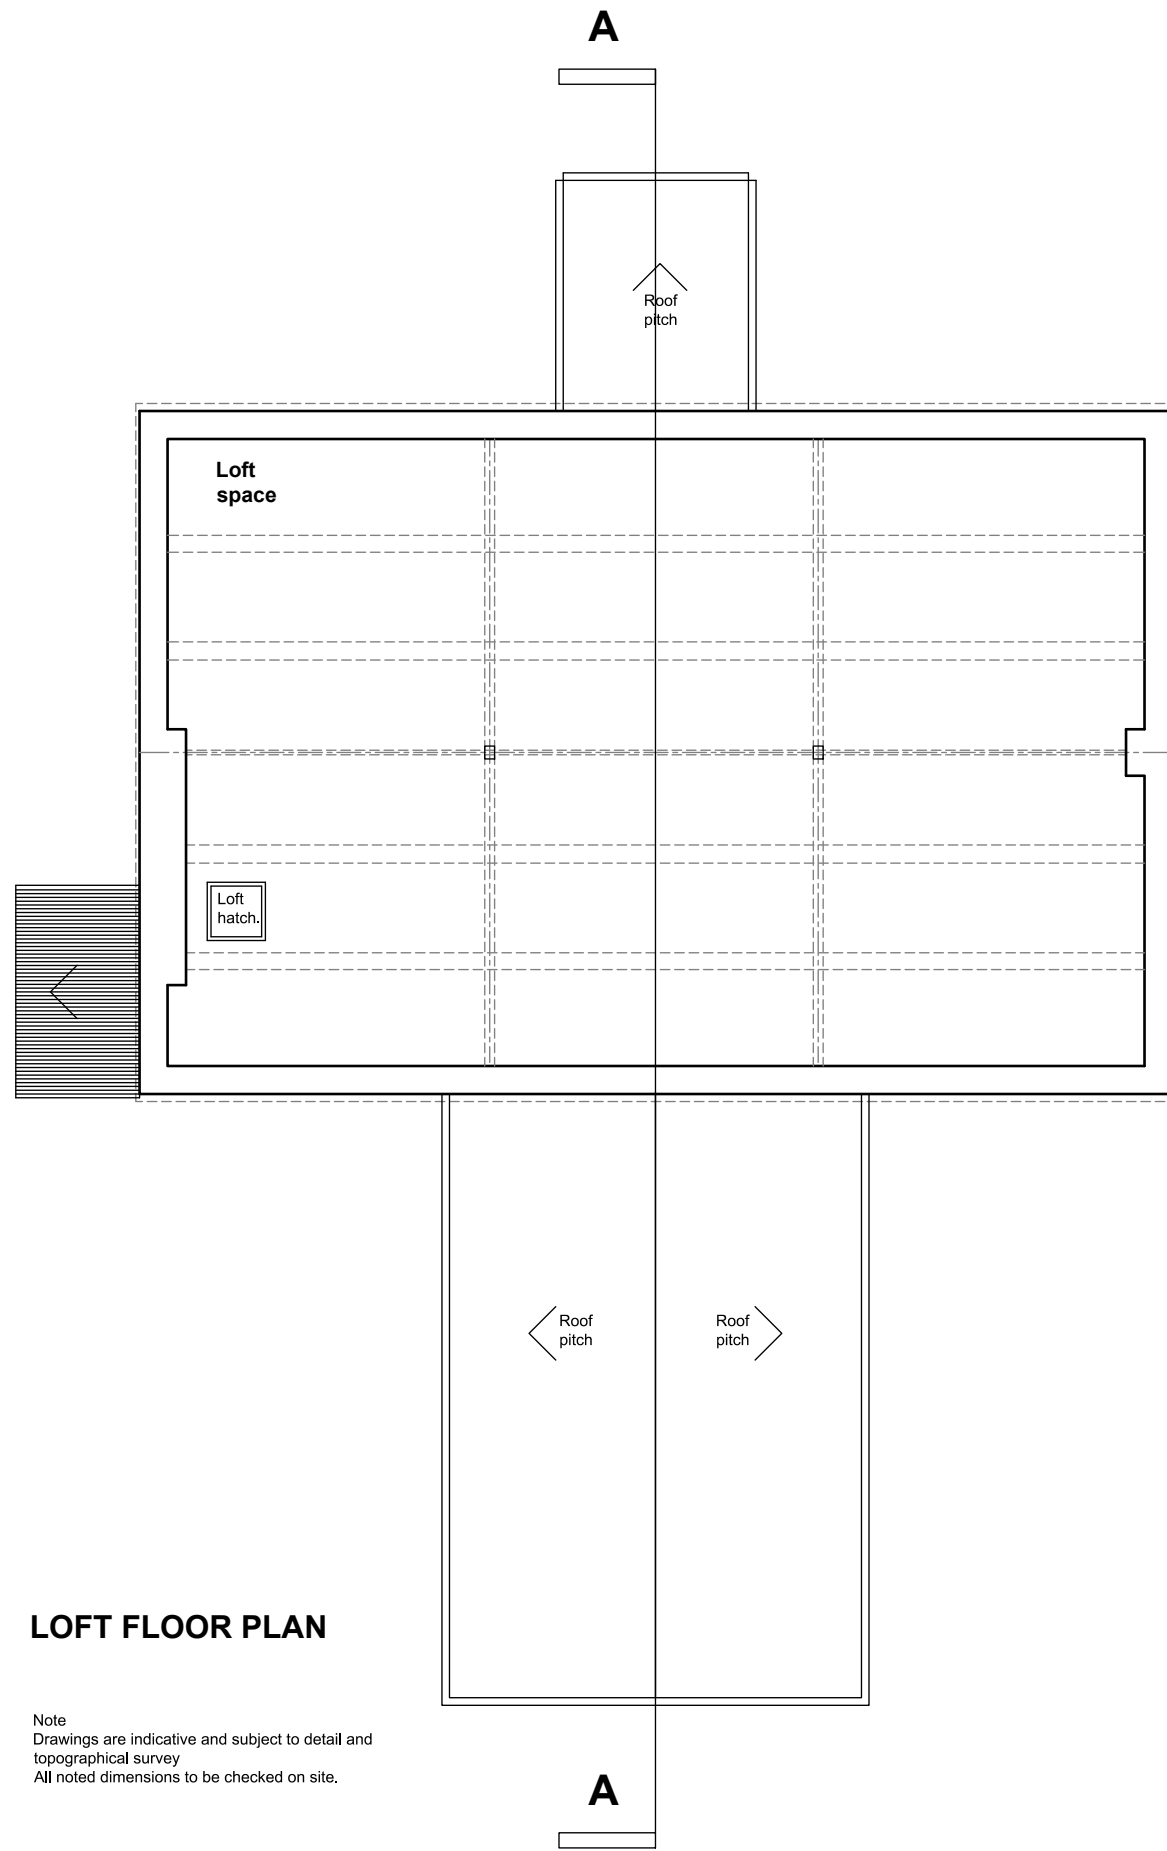

LOFT FLOOR PLAN

Note
 Drawings are indicative and subject to detail and
 topographical survey
 All noted dimensions to be checked on site.



scale 1:100 @ A3



Rev. - 04.09.2023: Change of Use Application.
 REVISIONS:

PLANNING ISSUE

Drawing issued for Change of Use
 planning submission purposes only

 **owen ellis**
 Architects

Honeycomb, Edmund Street
 Liverpool L3 9NG
 TEL: 0151 227 1555
 bmckeown@owenellis.co.uk
 email: info@owenellis.co.uk
 web: www.owenellis.co.uk

Drummersdale Mission
 Merscar Lane
 Scarisbrick
 Ormskirk L40 9RL

Indicative GA Loft Plan
 AS EXISTING

DRAWING NUMBER Existing Loft Plan 4274_SU006	REVISION -
SCALE 1:100 @ A3	DATE May 2023