


A3 DRAWING

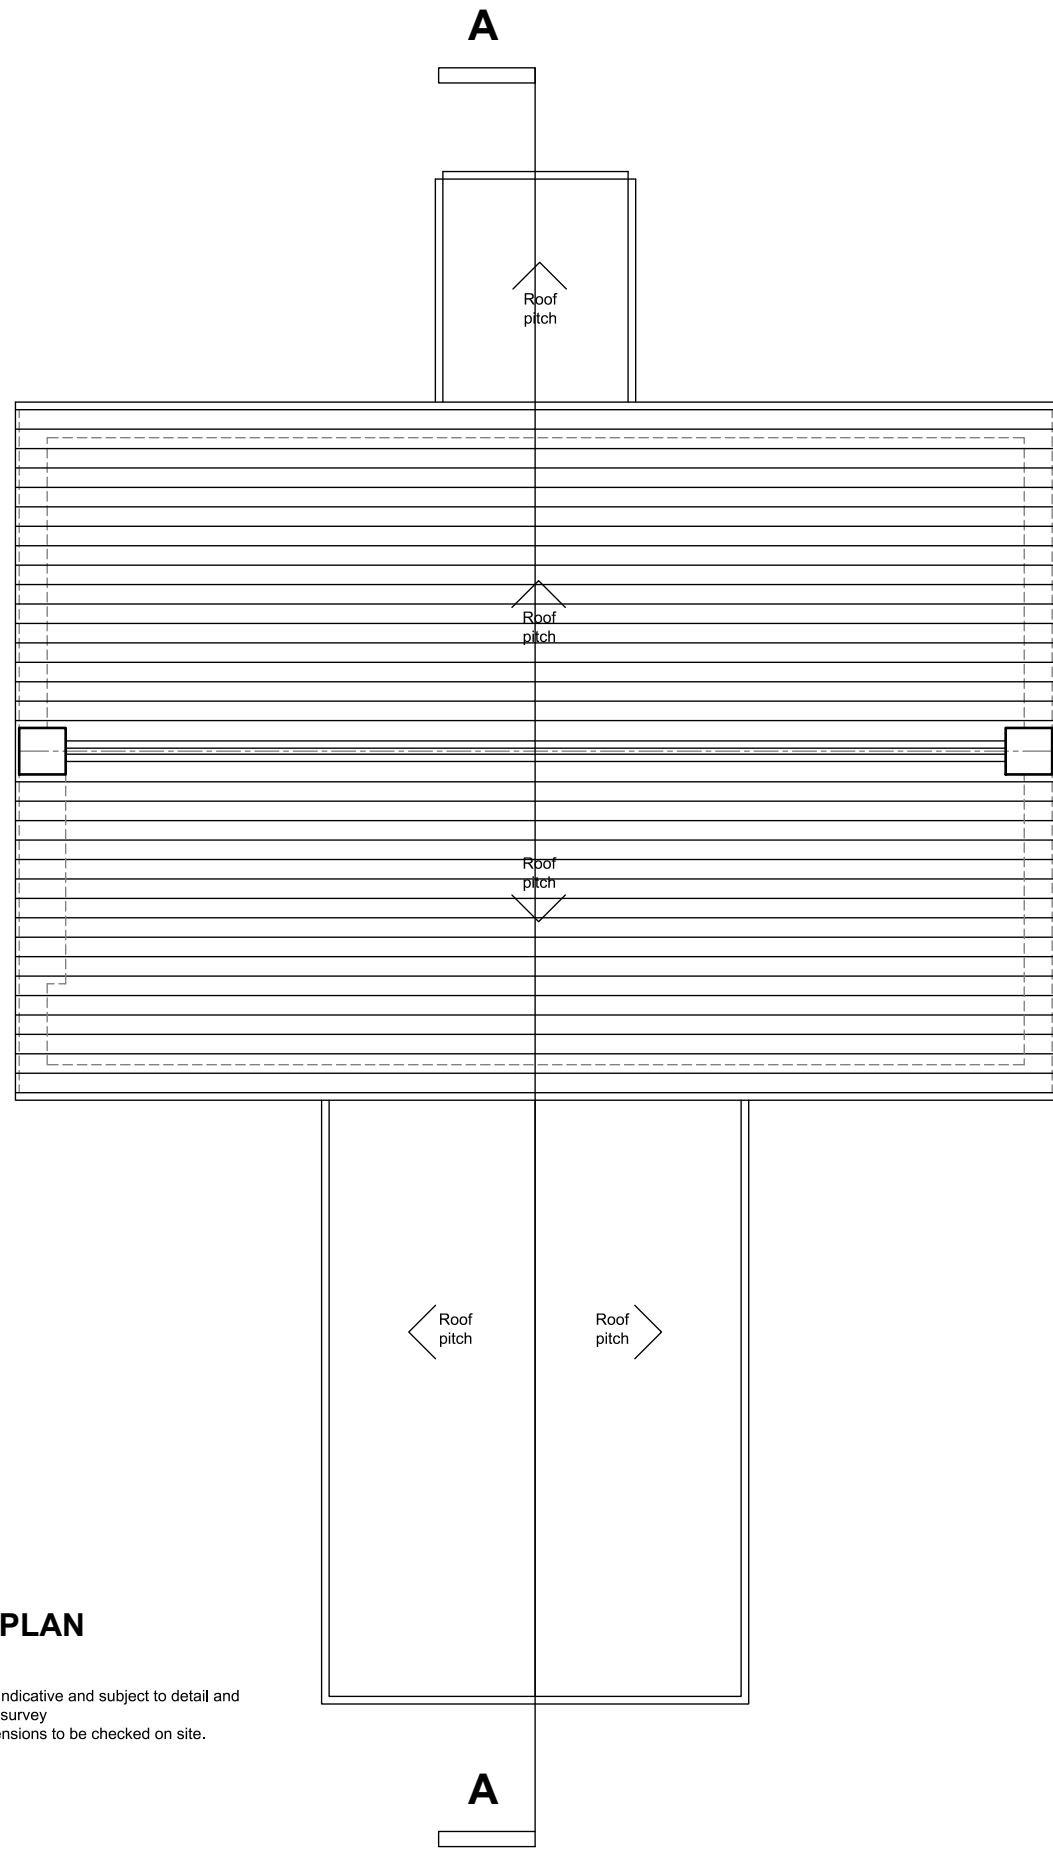

**ROOF PLAN**

Note  
Drawings are indicative and subject to detail and topographical survey  
All noted dimensions to be checked on site.



scale 1:100 @ A3



Rev. B 30.08.2023: Updated to check survey 25.08.23. Change of Use Application.  
Rev. A 23.06.2023: OS Base imported. Planning Submission Issue.

REVISIONS:

**PLANNING ISSUE**

Drawing issued for Change of Use  
planning submission purposes only

 **owen ellis**  
Architects

Honeycomb, Edmund Street  
Liverpool L3 9NG  
TEL: 0151 227 1555  
bmckeown@owenellis.co.uk  
email: info@owenellis.co.uk  
web: www.owenellis.co.uk

Drummersdale Mission  
Merscar Lane  
Scarisbrick  
Ormskirk L40 9RL

Indicative GA Roof Plan  
AS EXISTING

DRAWING NUMBER Existing Roof Plan <b>4274_SU003</b>	REVISION <b>B</b>
SCALE 1:100 @ A3	DATE May 2023