






East Elevation

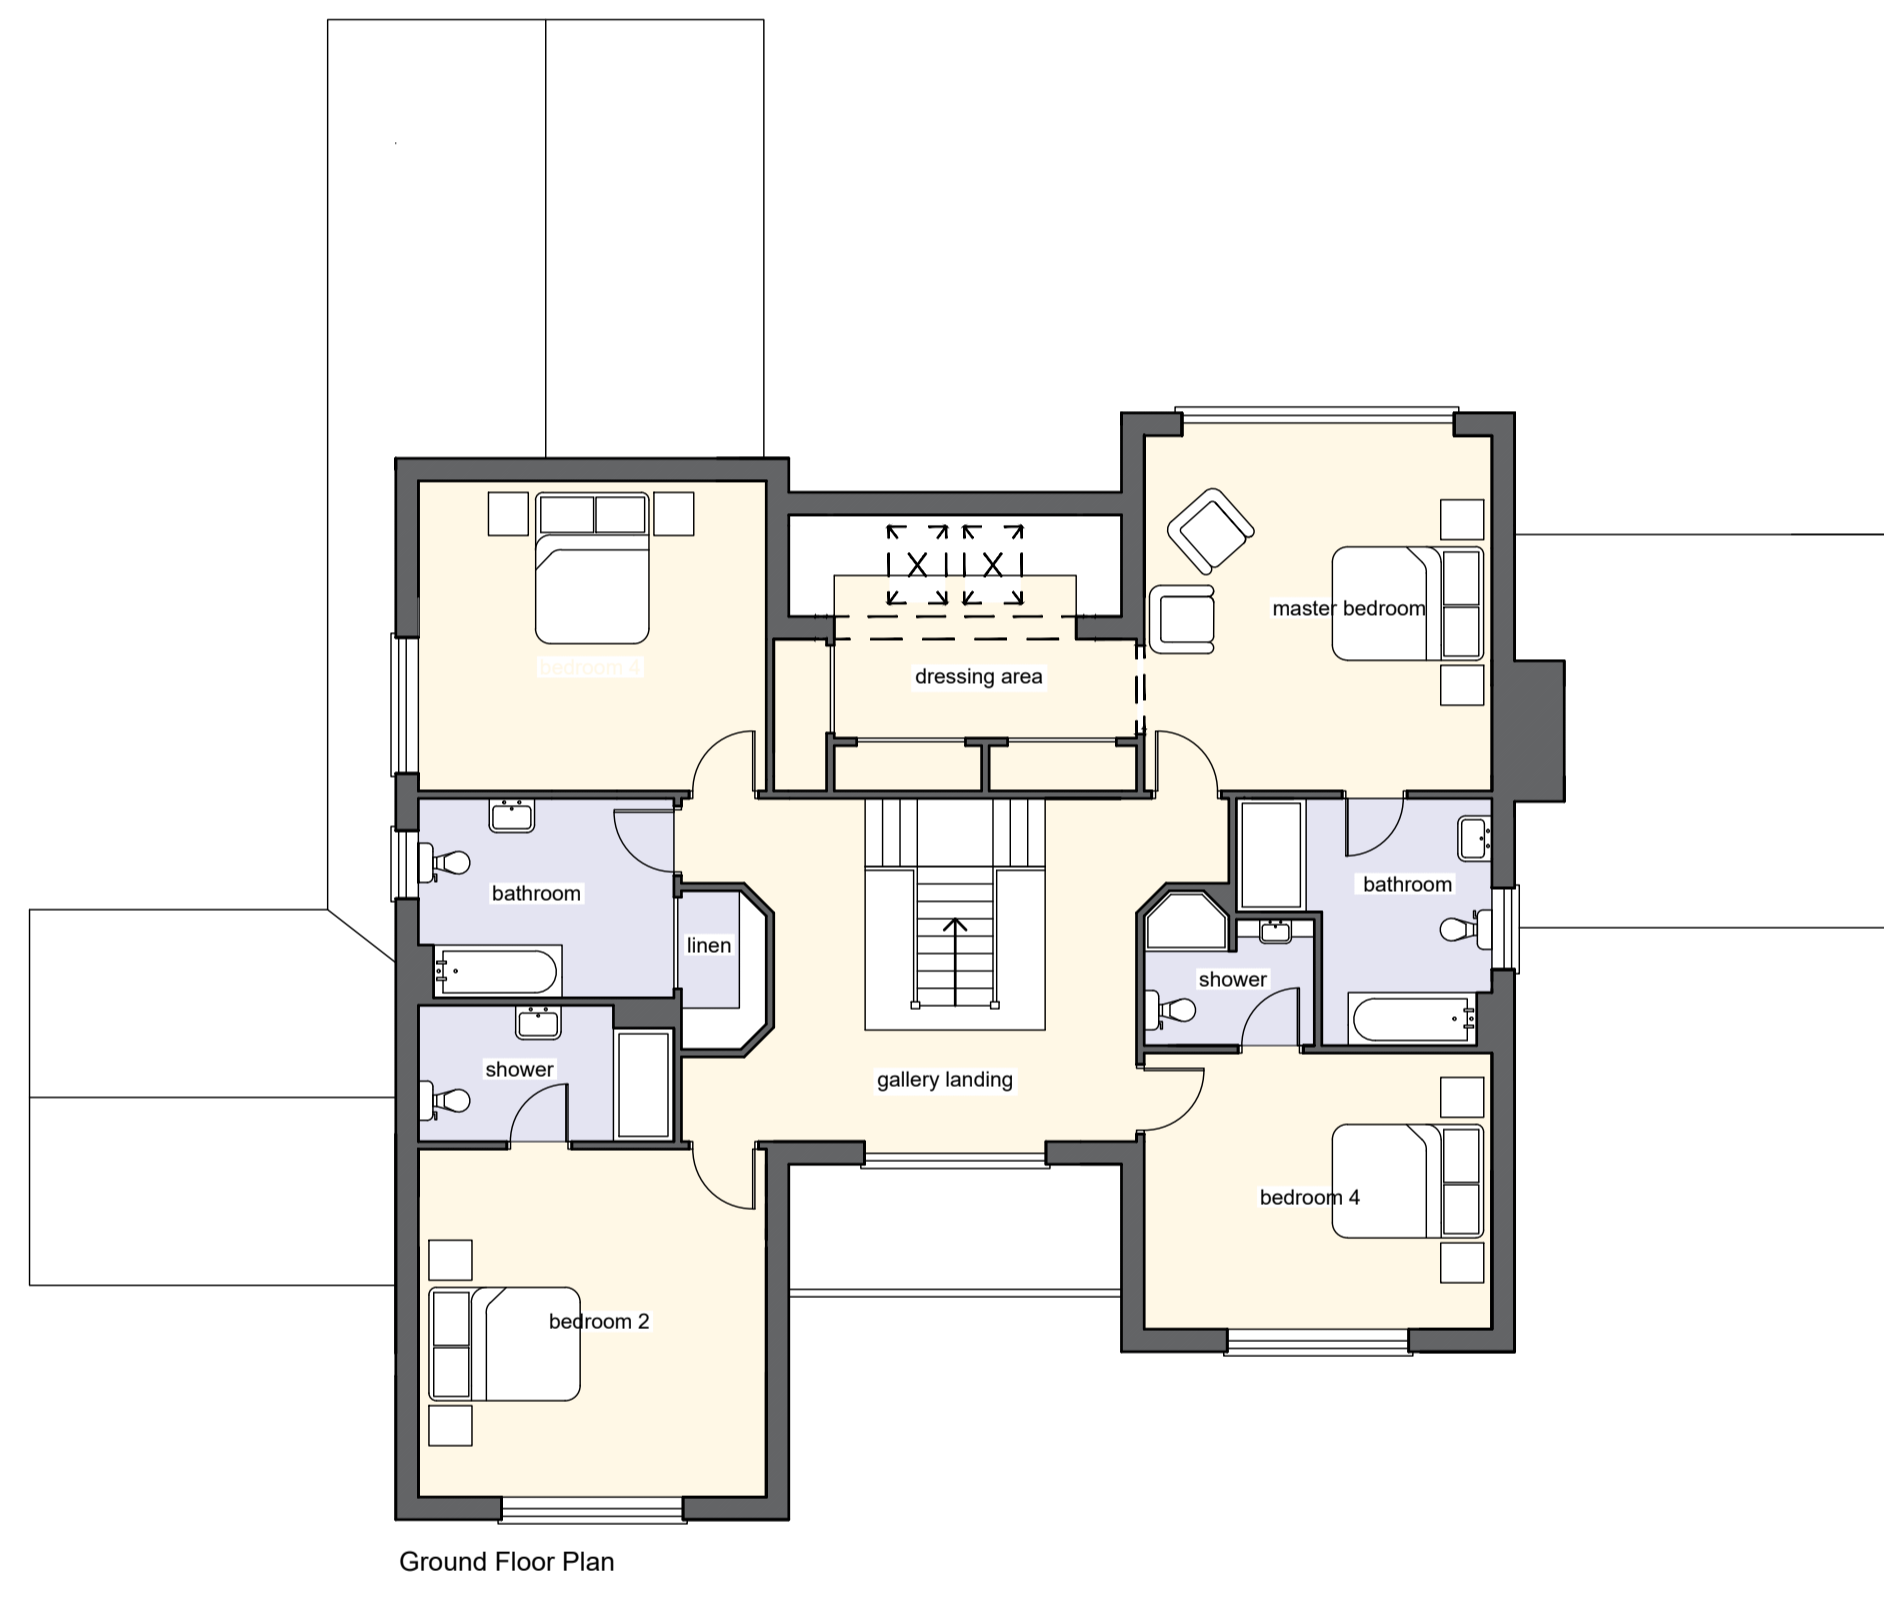

Ground Floor Plan



Ground Floor Plan

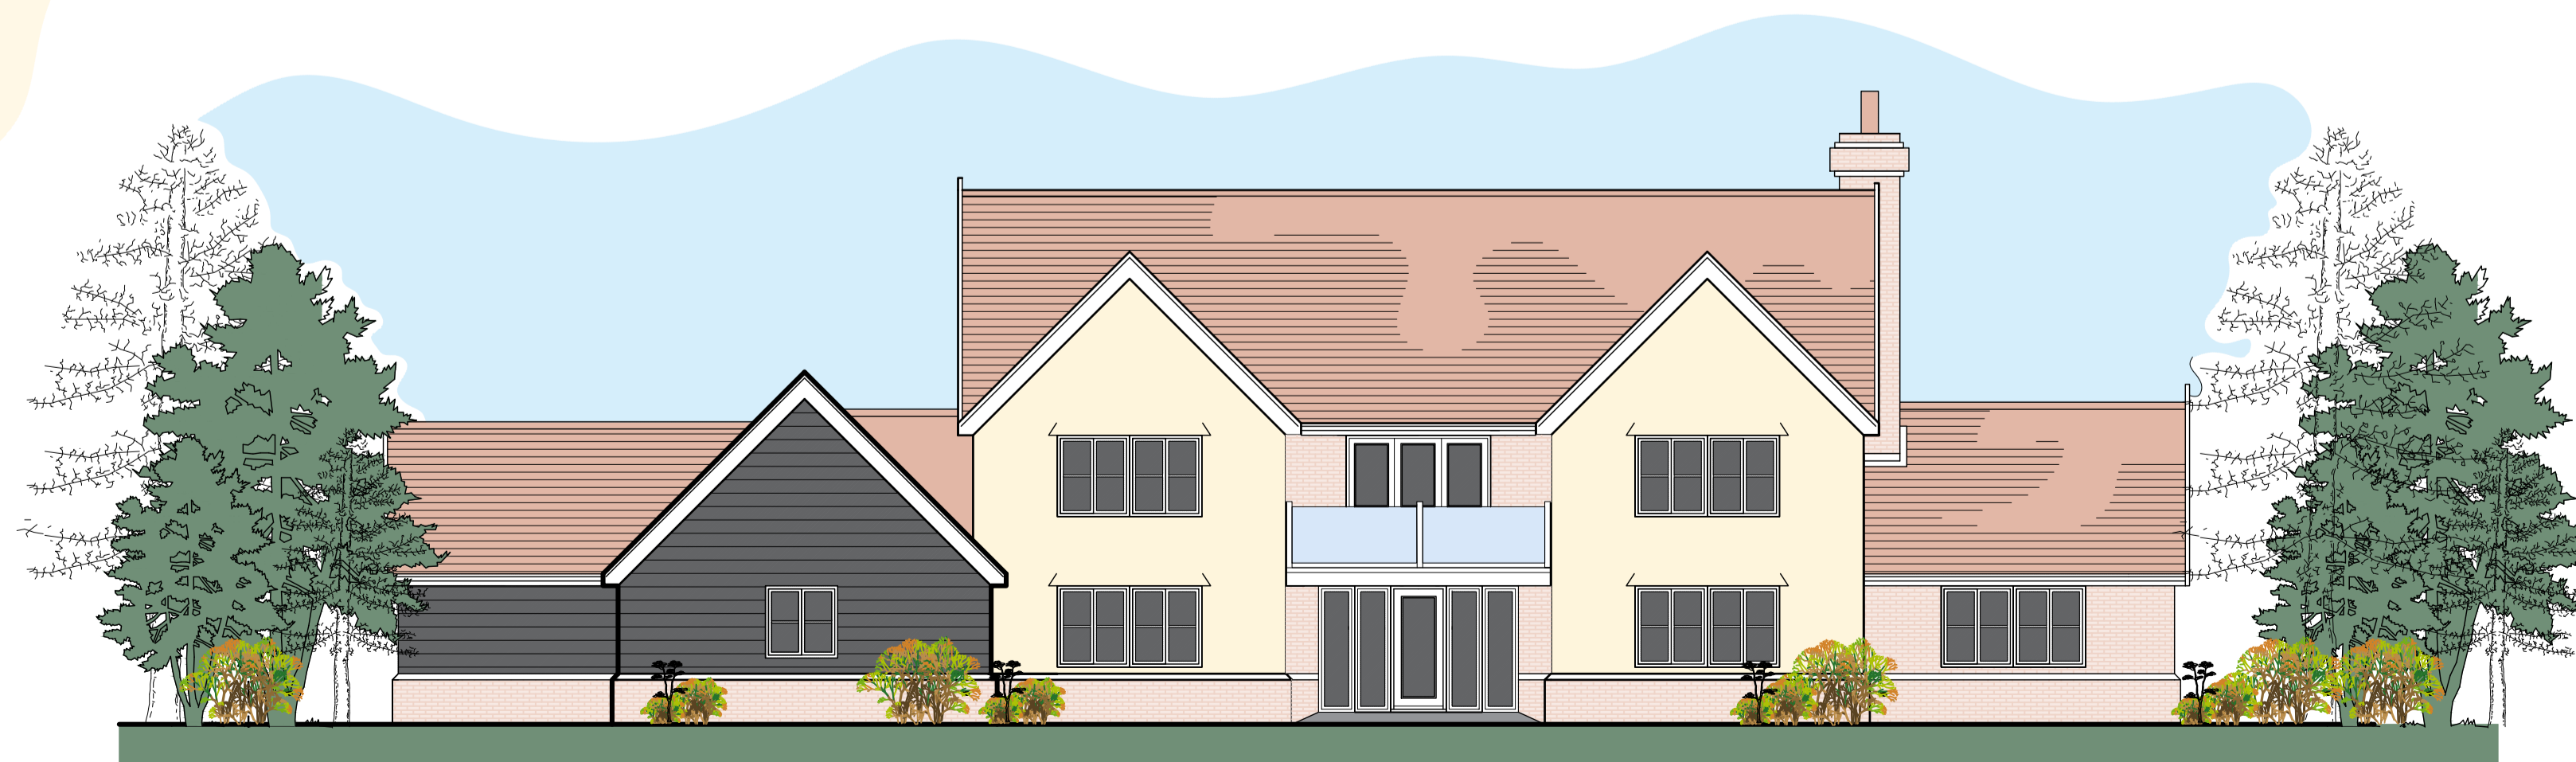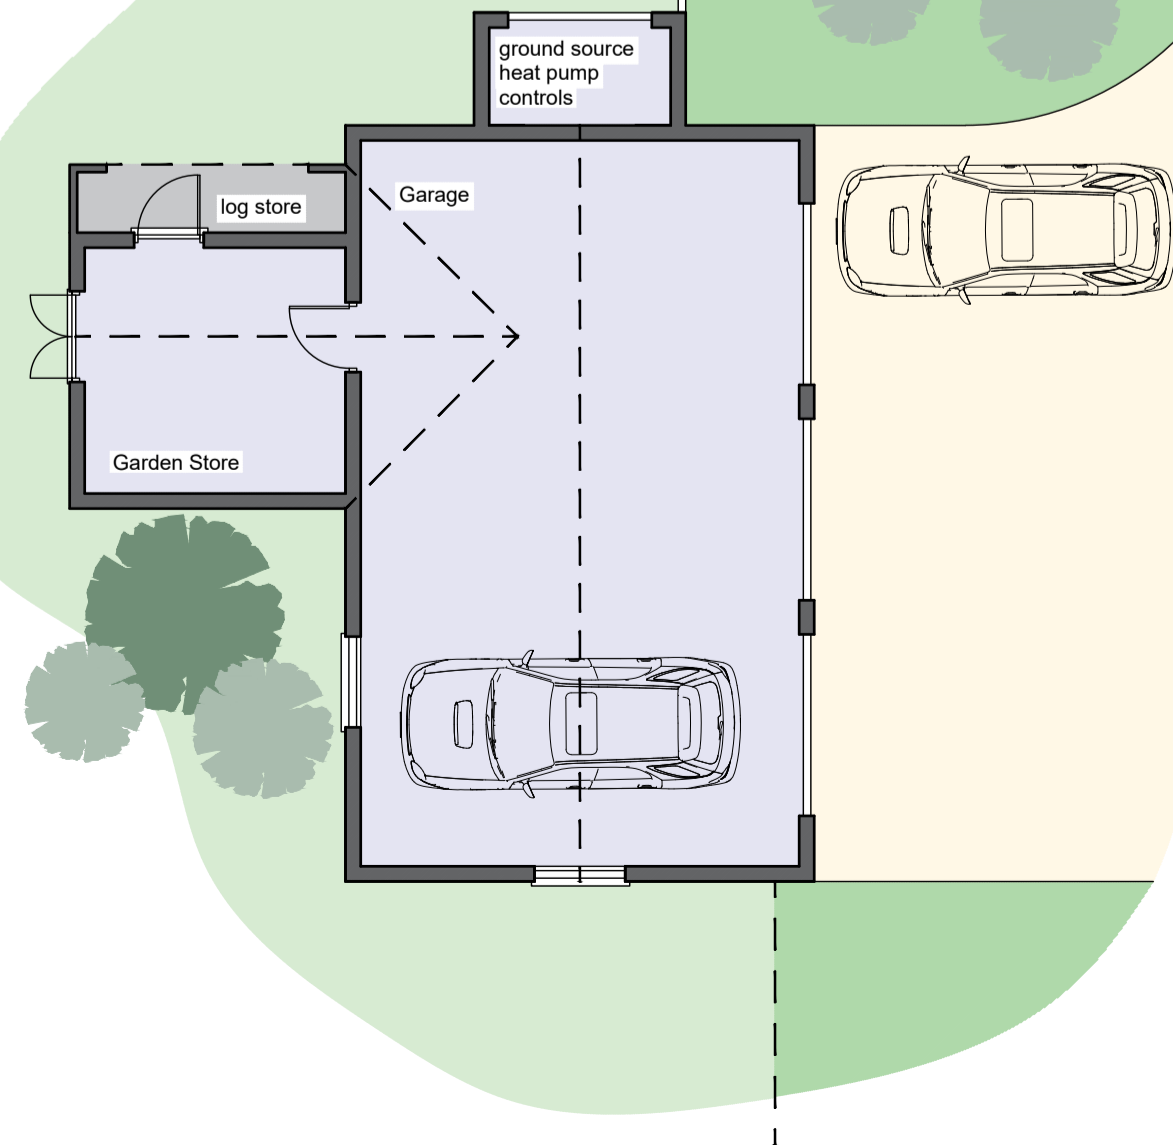

West Elevation

Planning



28 Julian Road, Norwich, NR10 3QA
 Email: office@howeboosey.co.uk
 Website: howeboosey.co.uk
 Company Number 13511000 Incorporated 14th July 2021

Project
 Mr and Mrs Atkins
 New replacement self build dwelling
 Five Oakes, Stradbroke
 Suffolk
 Proposed Plans

Scale	1 / 100	@ A1
Job No.	0251	03
Drawn by:	H and B	Date: May 2023

This design is the copyright of Howe and Boosey Architectural Services Ltd and should not be altered, photographed, copied or reproduced without written consent. All dimensions are to be checked by the general contractor on site and any discrepancies clarified before the work proceeds.