




North Elevation



South Elevation



Site Block Plan 1 / 250

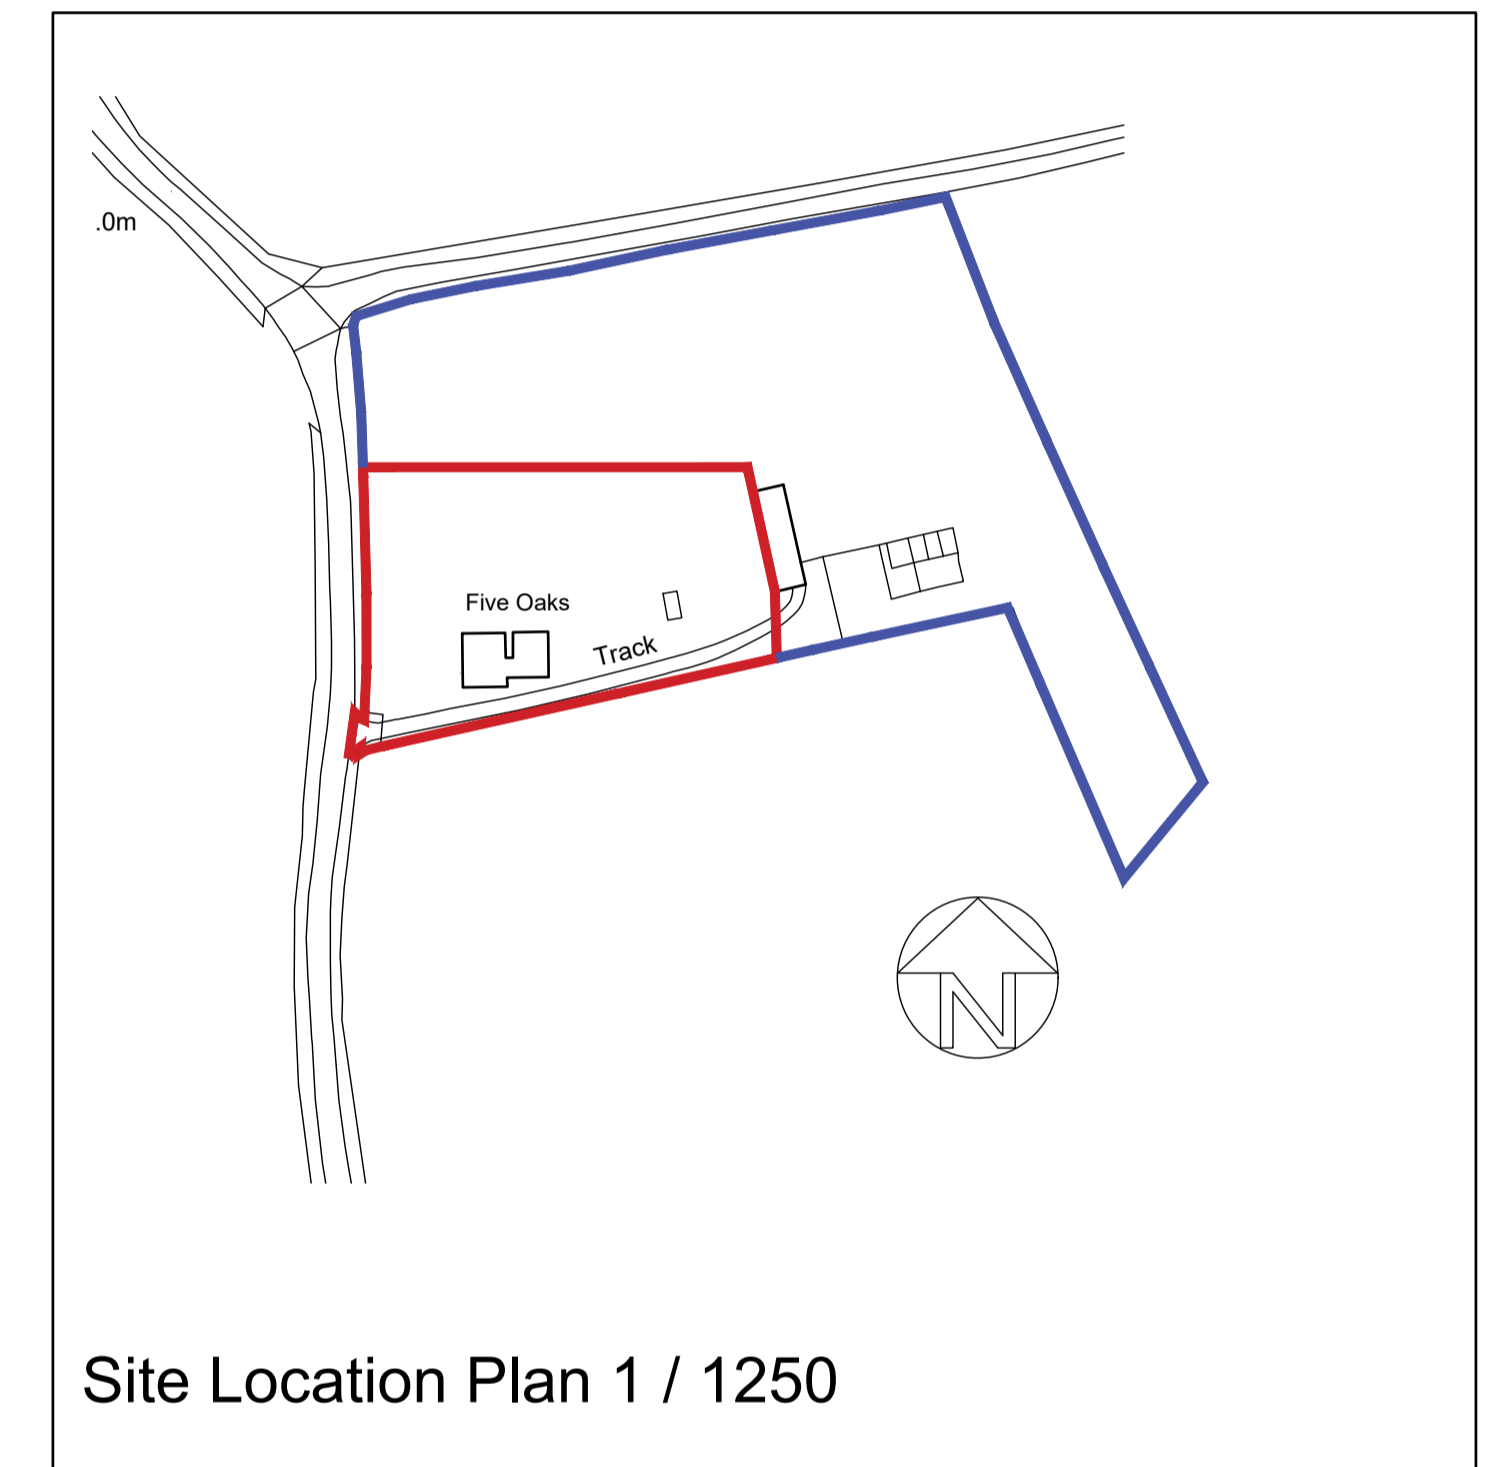

Site Location Plan 1 / 1250

Planning



28 Julian Road, Norwich, NR10 3QA  
 Email: office@howeboosey.co.uk  
 Website: howeboosey.co.uk  
 Company Number 13511000 Incorporated 14th July 2021

**Project**  
 Mr and Mrs Atkins  
 New replacement self build dwelling  
 Five Oakes, Stradbroke  
 Suffolk  
 Proposed Plans

Scale	1 / 100	1 / 250	1 / 2500	@ A1
Job No.	0251	02		
Drawn by:	H and B		Date:	May 2023

This design is the copyright of Howe and Boosey Architectural Services Ltd and should not be altered, photographed, copied or reproduced without written consent. All dimensions are to be checked by the general contractor on site and any discrepancies clarified before the work proceeds.