



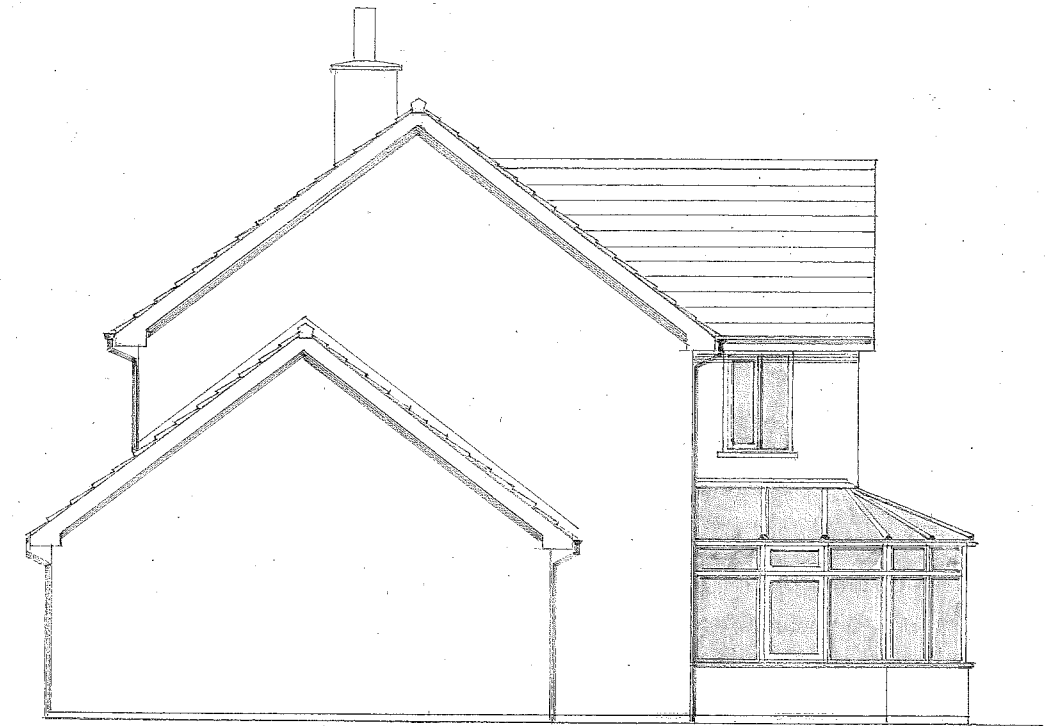

EXISTING EAST ELEVATION



EXISTING SOUTH ELEVATION

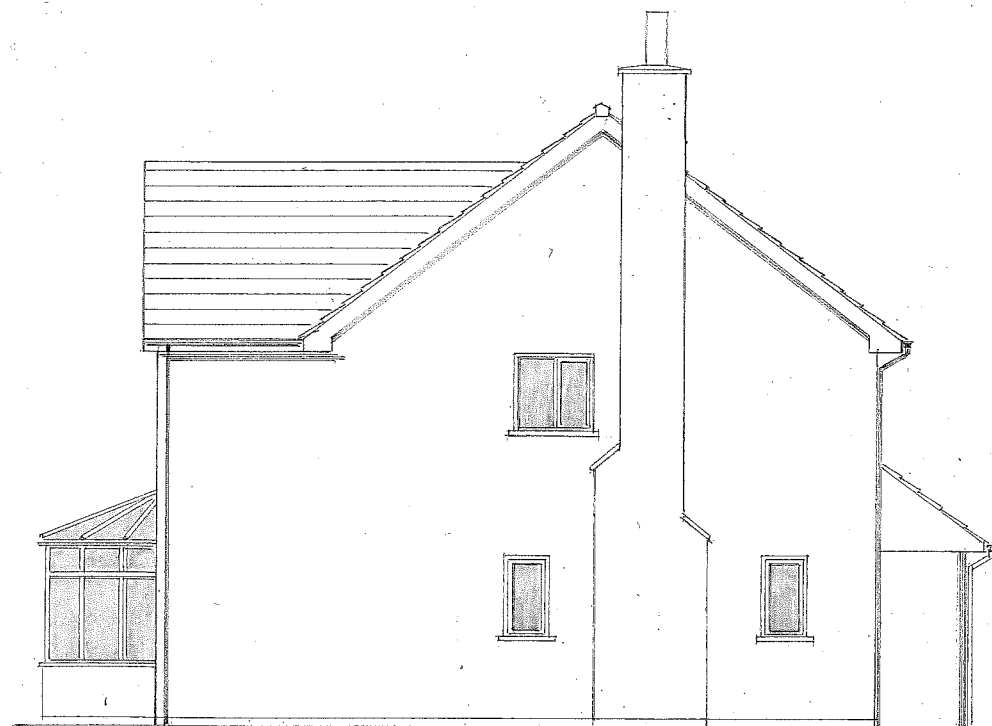

EXISTING NORTH ELEVATION

WEST ELEVATION UNCHANGED

1 : 100 1 2 3 4 5m

SCALE BAR

I S Ford Building Surveying and Planning Ltd.
 Sutton Farm, Butcombe, Blagdon, Bristol, BS40 7XQ
 Tele: 01761 462033 Mob: 07770532699

Client:
 Mr and Mrs P Segar
 4 Butts Orchard
 Wrington
 Bristol, BS40 5DR

Job Title:
 Proposed alterations to
 4 Butts Orchard, Wrington.

Drawing Title:
 Existing Elevations

Date: 07/06/23 Scale 1 : 100 @ A3
 Drwg. No. 1904/23/03 Drawn : I S Ford