



PROPOSED EAST ELEVATION

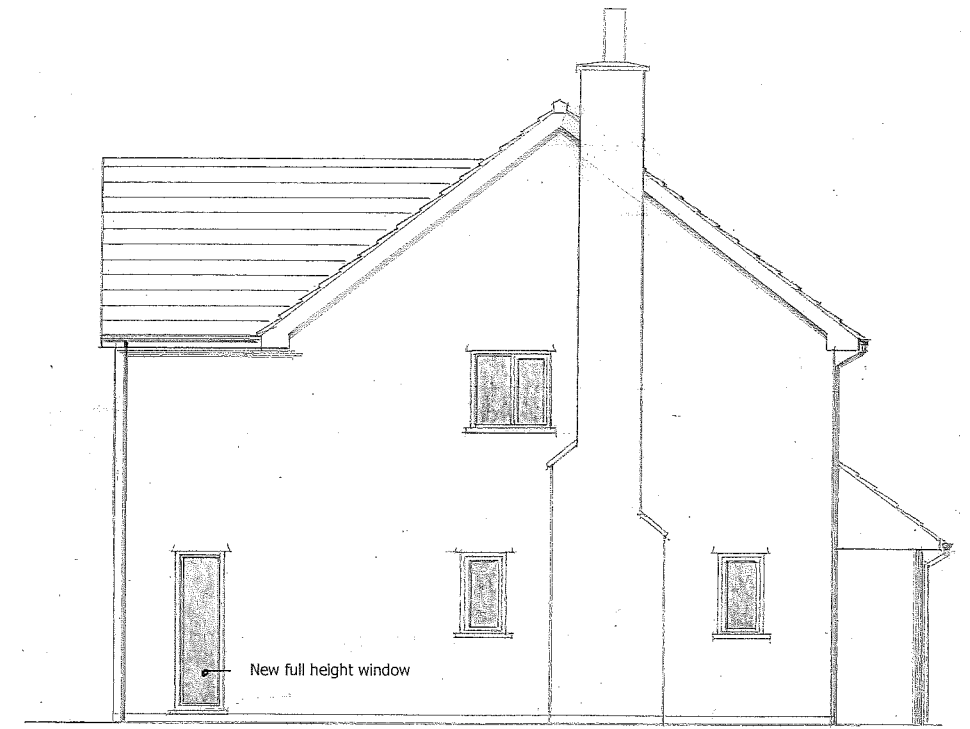

PROPOSED NORTH ELEVATION

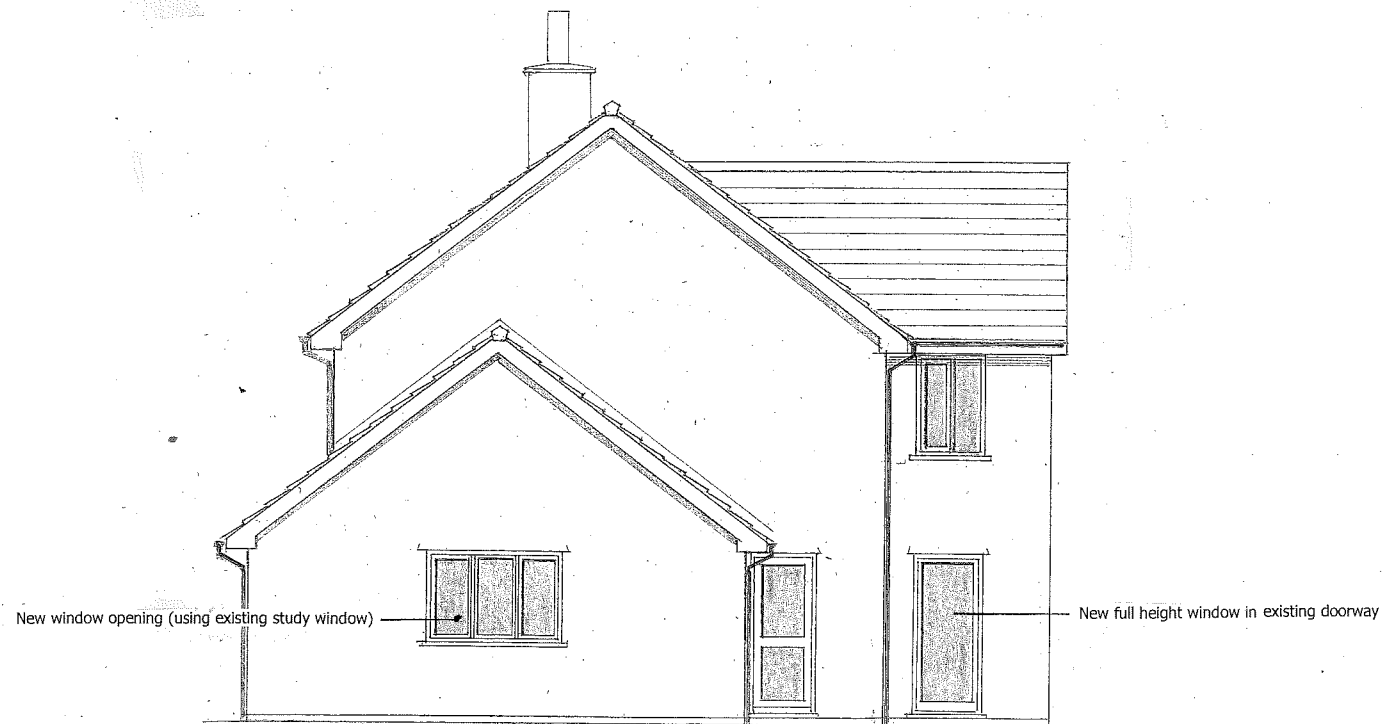

PROPOSED SOUTH ELEVATION

WEST ELEVATION UNCHANGED
(except less deep utility window replacing study window)

Note: Dimensions to be checked on site and discrepancies reported to I S Ford. Do not scale from plans

1 : 100. 1 2 3 4 5m

SCALE BAR

I S Ford Building Surveying and Planning Ltd.
Sutton Farm, Butcombe, Blagdon, Bristol, BS40 7XQ
Tele: 01761 462033 Mob: 07770532699

Client:
Mr and Mrs P Segar
4 Butts Orchard
Wrington
Bristol, BS40 5DR

Job Title:
Proposed alterations to
4 Butts Orchard, Wrington.

Drawing Title:
Proposed Elevations

Date: 07/06/23 Scale 1 : 100 @ A3
Drwg. No. 1904/23/05 Drawn : I S Ford