


NOTES  
 © SIDLEYS - THE COPYRIGHT OF ALL OR PART OF THIS DRAWING RESTS WITH SIDLEYS CHARTERED SURVEYORS.  
 ALL DIMENSIONS SHALL BE CHECKED BY THE PARTY TO WHOM THE DRAWING HAS BEEN ISSUED. ANY DISCREPANCIES SHALL BE BROUGHT TO THE ATTENTION OF SIDLEYS.  
 DO NOT SCALE FROM THIS DRAWING.  
 THIS DRAWING HAS BEEN REPRODUCED FROM INFORMATION PROVIDED BY MIDLAND SURVEY LIMITED AND HAS NOT BEEN SUBJECT TO A MEASURED SURVEY BY SIDLEYS CHARTERED SURVEYORS.

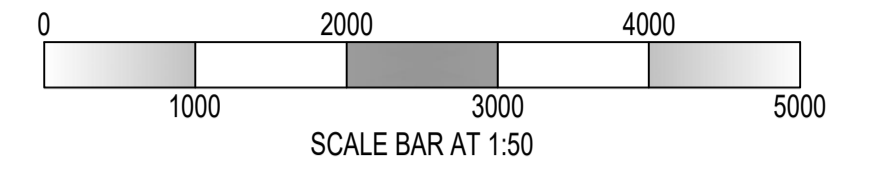

PRELIMINARY

Revision Date Details

**TILEHOUSE ESTATE**

LILLINGSTONE HOUSE  
 BUCKINGHAM  
 MK18 5AG

PROPOSED GROUND FLOOR PLAN  
 Scale: 1:50 @ A1

**Sidleys**  
 CHARTERED SURVEYORS

**RICS**

6, King Edward Street, Oxford, OX1 4JL.  
 Telephone (01865) 726016, Facsimile (01865) 791493  
 www.sidleys.co.uk

Date:	Drawn by:	Checked by:	Job No:	Drawing No:
SEPT 2019	ST	DT	6-0909	22-P

GROUND FLOOR PLAN  
 1:50 @ A1