
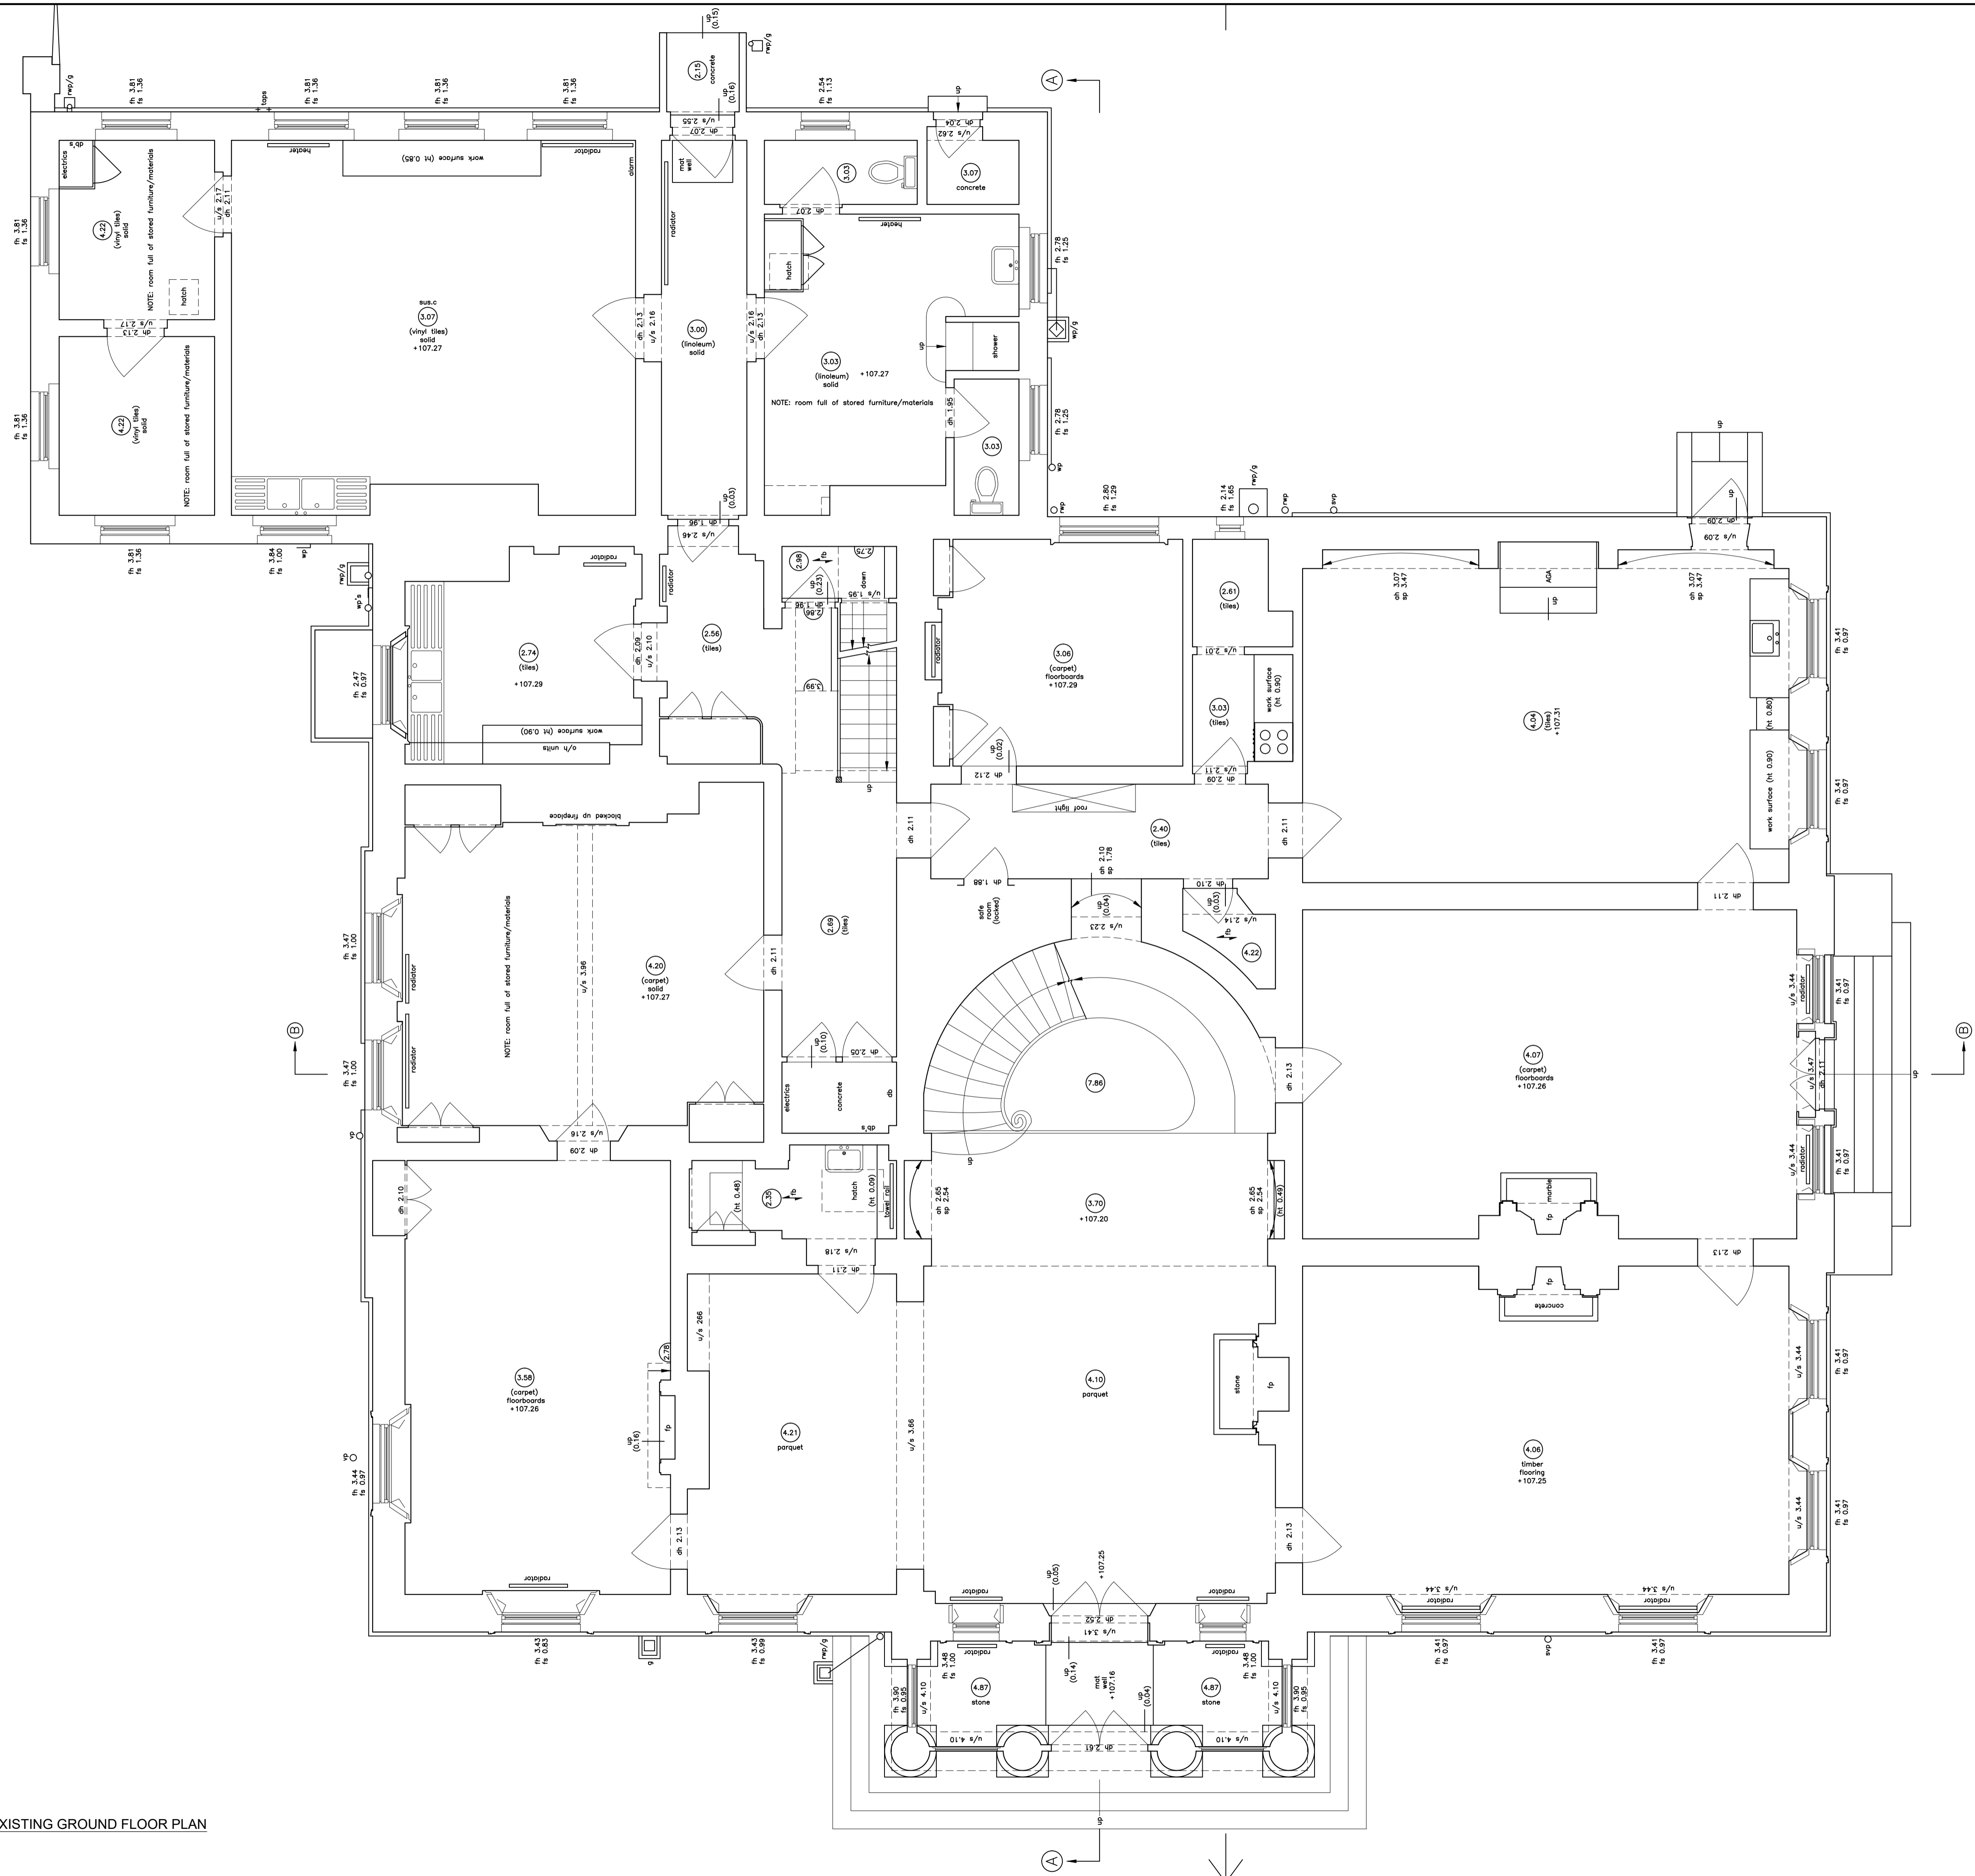


NOTES
 © SIDLEYS - THE COPYRIGHT OF ALL OR PART OF THIS DRAWING RESTS WITH SIDLEYS CHARTERED SURVEYORS.
 ALL DIMENSIONS SHALL BE CHECKED BY THE PARTY TO WHOM THE DRAWING HAS BEEN ISSUED. ANY DISCREPANCIES SHALL BE BROUGHT TO THE ATTENTION OF SIDLEYS.
 DO NOT SCALE FROM THIS DRAWING.
 THIS DRAWING HAS BEEN REPRODUCED FROM INFORMATION PROVIDED BY MIDLAND SURVEY LIMITED AND HAS NOT BEEN SUBJECT TO A MEASURED SURVEY BY SIDLEYS CHARTERED SURVEYORS.

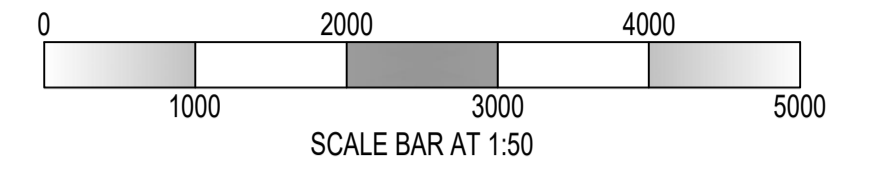


EXISTING

Revision Date Details

TILEHOUSE ESTATE

LILLINGSTONE HOUSE
 BUCKINGHAM
 MK18 5AG

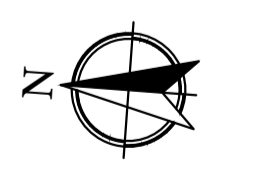

EXISTING GROUND FLOOR PLAN
 Scale: 1:50 @ A1

Sidleys
 CHARTERED SURVEYORS

RICS

6, King Edward Street, Oxford, OX1 4JL.
 Telephone (01865) 726016, Facsimile (01865) 791493
 www.sidleys.co.uk

Date: SEPT 2019	Drawn by: ST	Checked by: DT	Job No: 6-0909	Drawing No: 02-S
--------------------	-----------------	-------------------	-------------------	---------------------

EXISTING GROUND FLOOR PLAN