



Existing Site Plan
Scale 1:200

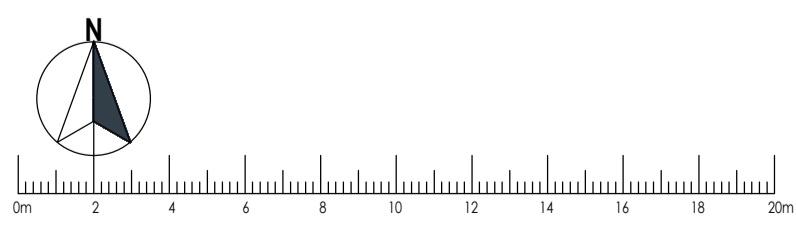

© copyright

MCA MICHAEL CONOLEY ARCHITECTS ASSOCIATES			
PROJECT: Proposed Entrance and Gates at Birch Corner, Seale Lane, Seale, Surrey, GU10 1LD	DATE: 09.23	SCALE: 1:200	
	JOB NUMBER: 1782	PAPER SIZE: A1	
DRAWING TITLE: Existing Site Plan		DRAWING NUMBER: 1782/S-01	