




Proposed Site Plan
Scale 1:200

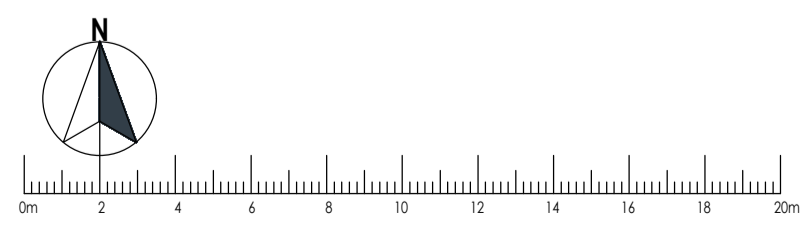

			
<small>PROJECT:</small> Proposed Entrance and Gates at Birch Corner, Seale Lane, Seale, Surrey, GU10 1LD	<small>DATE:</small> 09.23	<small>SCALE:</small> 1:200	<small>DATE:</small> 09.23
<small>JOB NUMBER:</small> 1782	<small>PAPER SIZE:</small> A1	<small>DRAWING TITLE:</small> Proposed Site Plan	<small>DRAWING NUMBER:</small> 1782/P-01