


SCHOOL LANE

BACK LANE

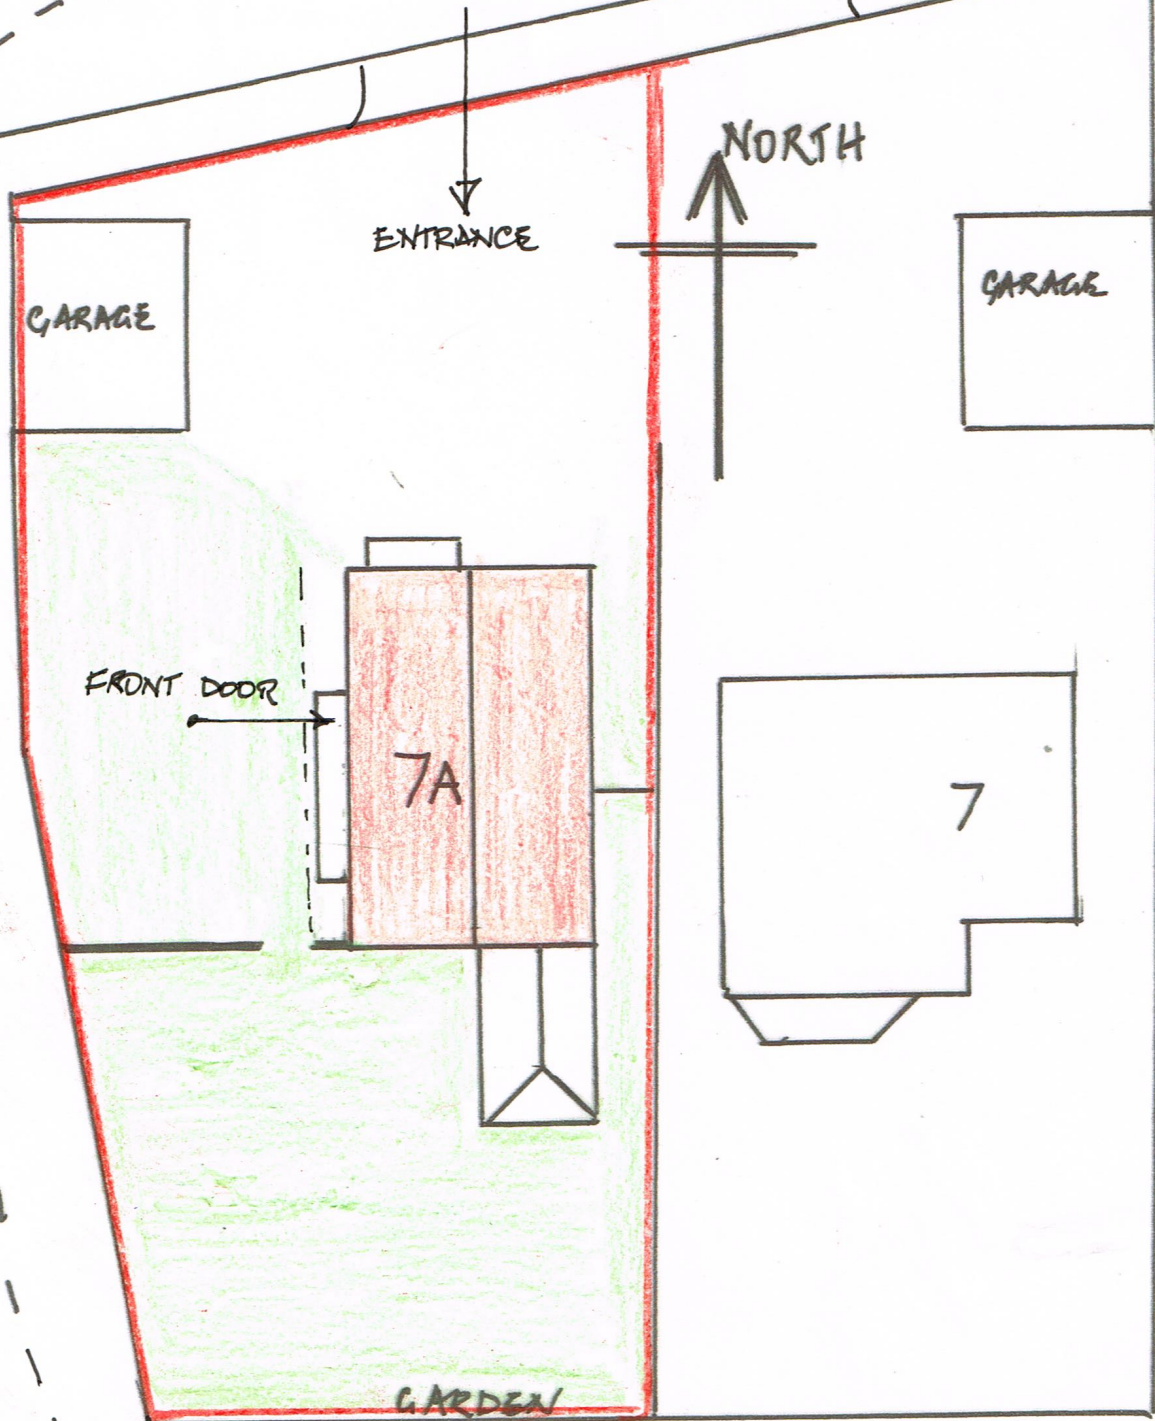

7A SCHOOL LANE  
COPMANTHORPE  
YORK  
YO23 3SQ

SITE PLAN

SCALE 1:200

FOR MR AND MRS C SCOTT

DRAWING NUMBER SP6