


EXISTING ROOF PLAN

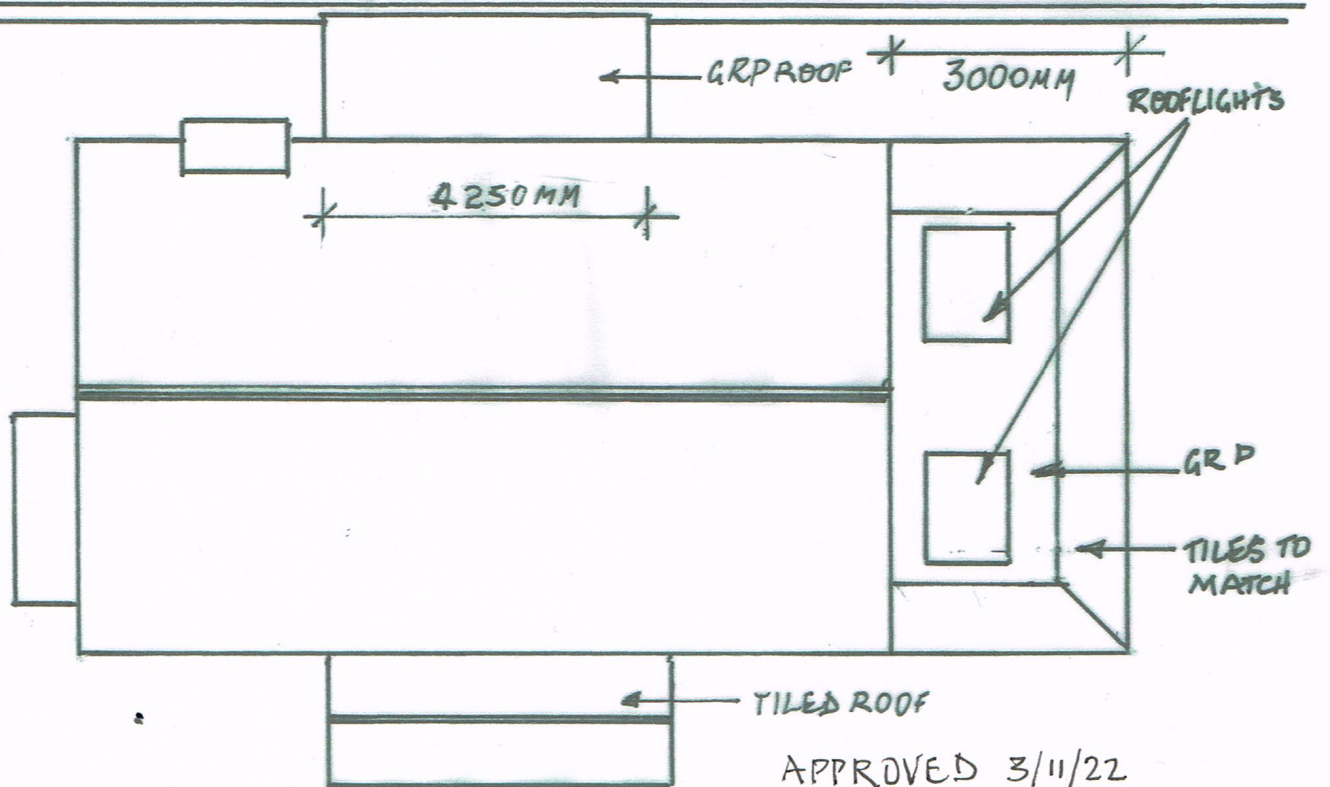

APPROVED 3/11/22
22/01912/FUL

APPROVED ROOF PLAN

7A SCHOOL LANE
COPMANTHORPE
YORK
YO23 3SQ

SCALE 1:100

APPROVED AND PROPOSED ROOF PLANS

FOR MR AND MRS C SCOTT

DRAWING NUMBER RP18 E