



4250MM

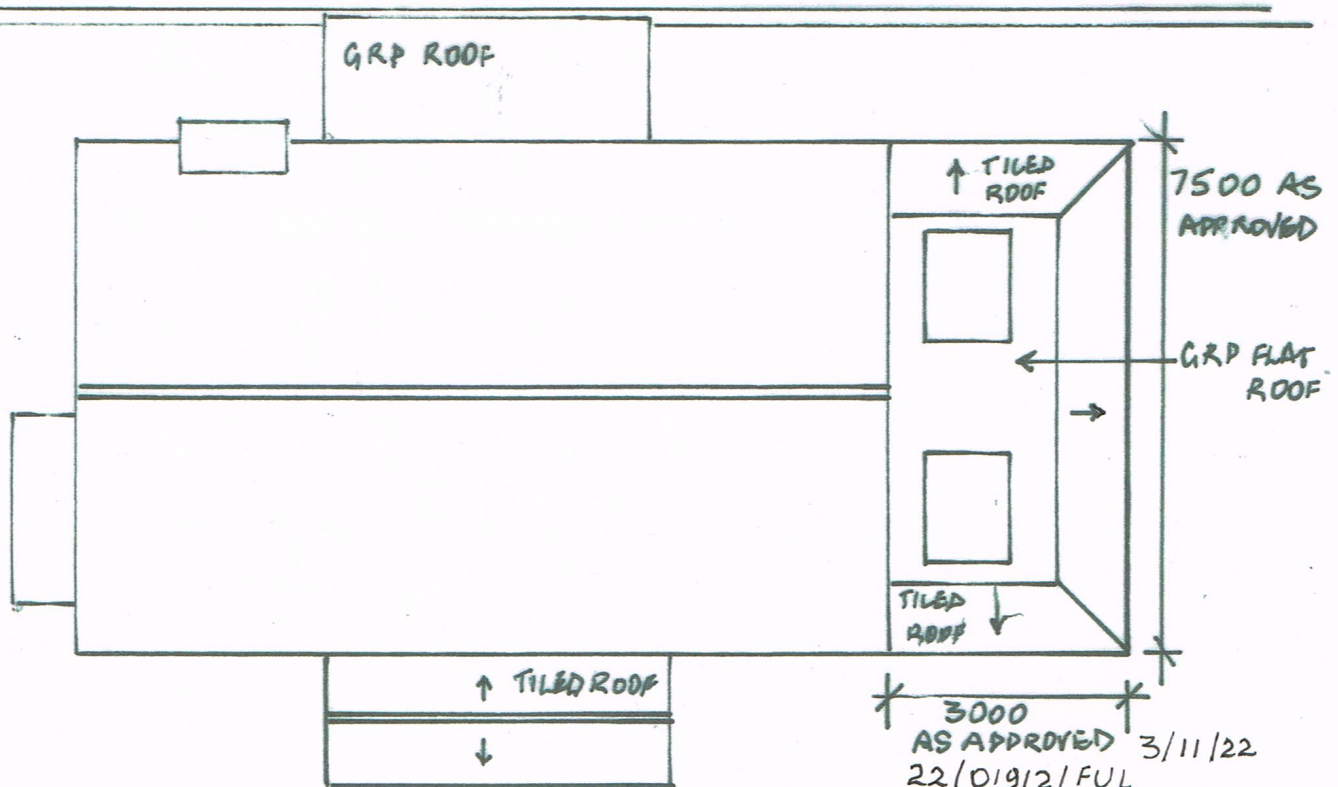

APPROVED ROOF PLAN

5530MM

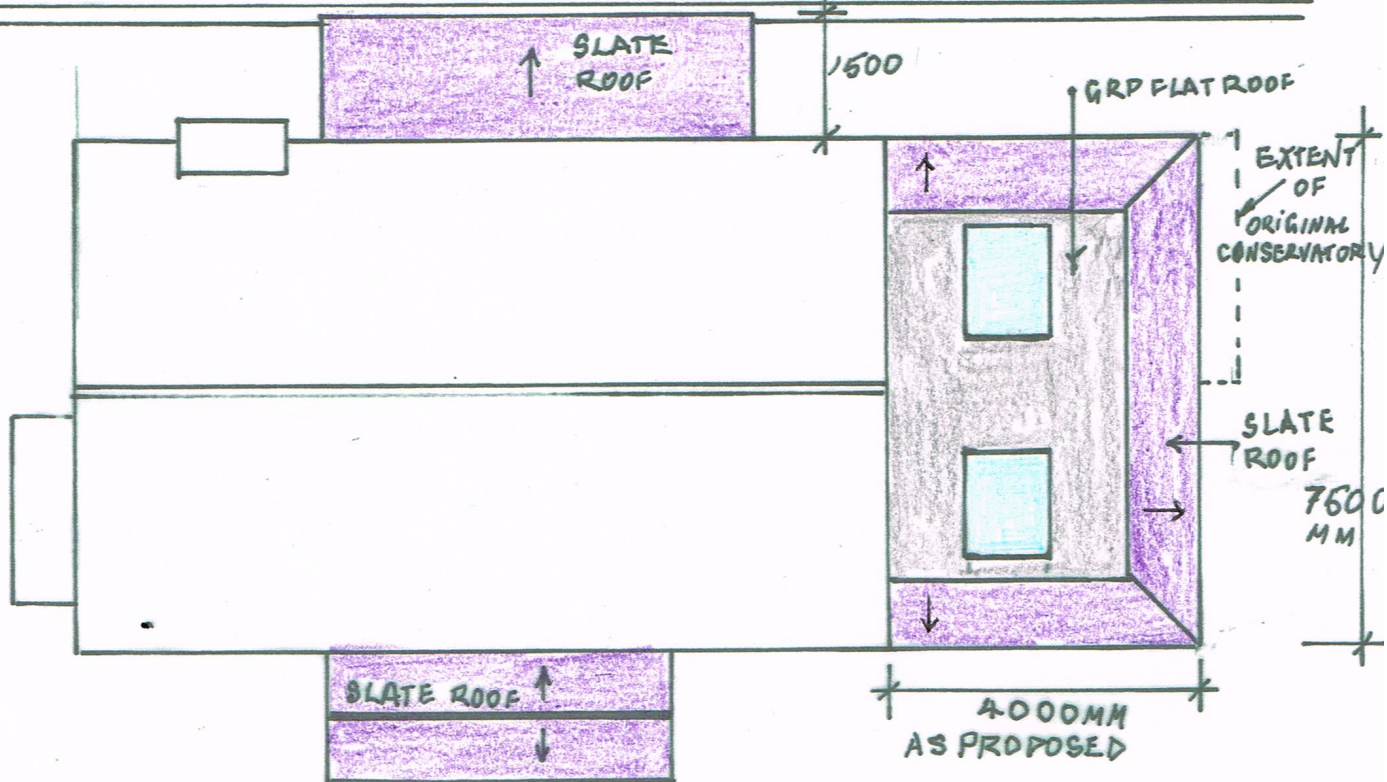

PROPOSED ROOF PLAN

7A SCHOOL LANE
 COPMANTHORPE
 YORK
 YO23 3SQ

SCALE 1:100

APPROVED AND PROPOSED ROOF PLANS.

FOR MR AND MRS C SCOTT

DRAWING NUMBER RP18