
SITE PLAN

The Dairy, Grange Green, Tilty, Dunmow, Essex, CM6 2EQ

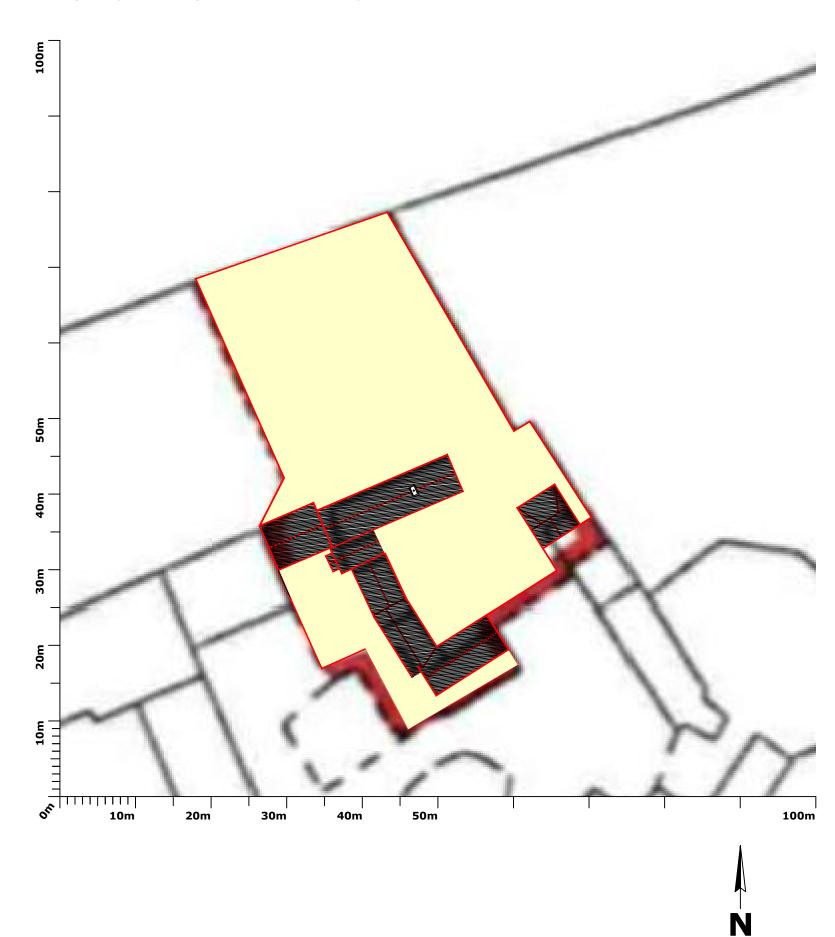



The Furnace The Maltings Princes Street Ipswich Suffolk IP1 1SB

t: 01473 407911 e: enquiries@planningdirect.co.uk w: planningdirect.co.uk

	TITLE: Site Plan							
	DATE: 08/09	TE: 08/09/23						
	REF: 2743 DRAWING		3: 02	REVISION: 1				
			SHEET SIZE: A3					
			CHECKED BY: NOH					

SCALE: 1:500	SHEET SIZE: A3			
DRAWN BY: AW	CHECKED BY: NOH			
CONTACT: technical@planningdirect.co.uk				
-	3			
CLIENT: Chris Christo	MI.			
CLIENT: Chris Christo APPLICATION SUMM				

KET:						
	Site boundary					
l						

NOTES:		
1		