
The Dairy, Grange Green, Tilty, Dunmow, Essex, CM6 2EQ

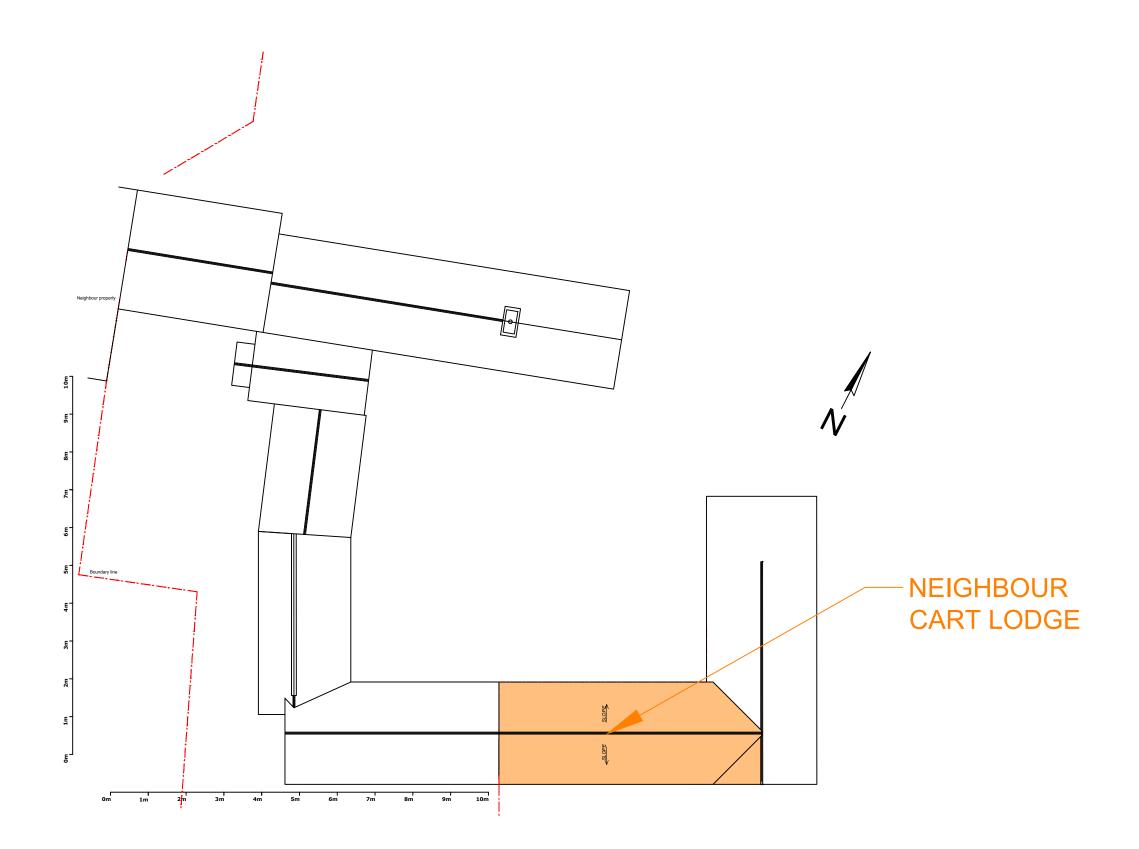



The Furnace The Maltings Princes Street Ipswich Suffolk IP1 1SB

t: 01473 407911 e: enquiries@planningdirect.co.uk w: planningdirect.co.uk

TITLE: Roof Plan: Existing			
DATE: 08/09/23			
REF: 2743	DRAWING: 03		REVISION: 02
SCALE: 1:100		SHEET SIZE: A3	
DRAWN BY: AW		CHECKED BY: NOH	
CONTACT: technical@planningdirect co.uk			

