
The Dairy, Grange Green, Tilty, Dunmow, Essex, CM6 2EQ



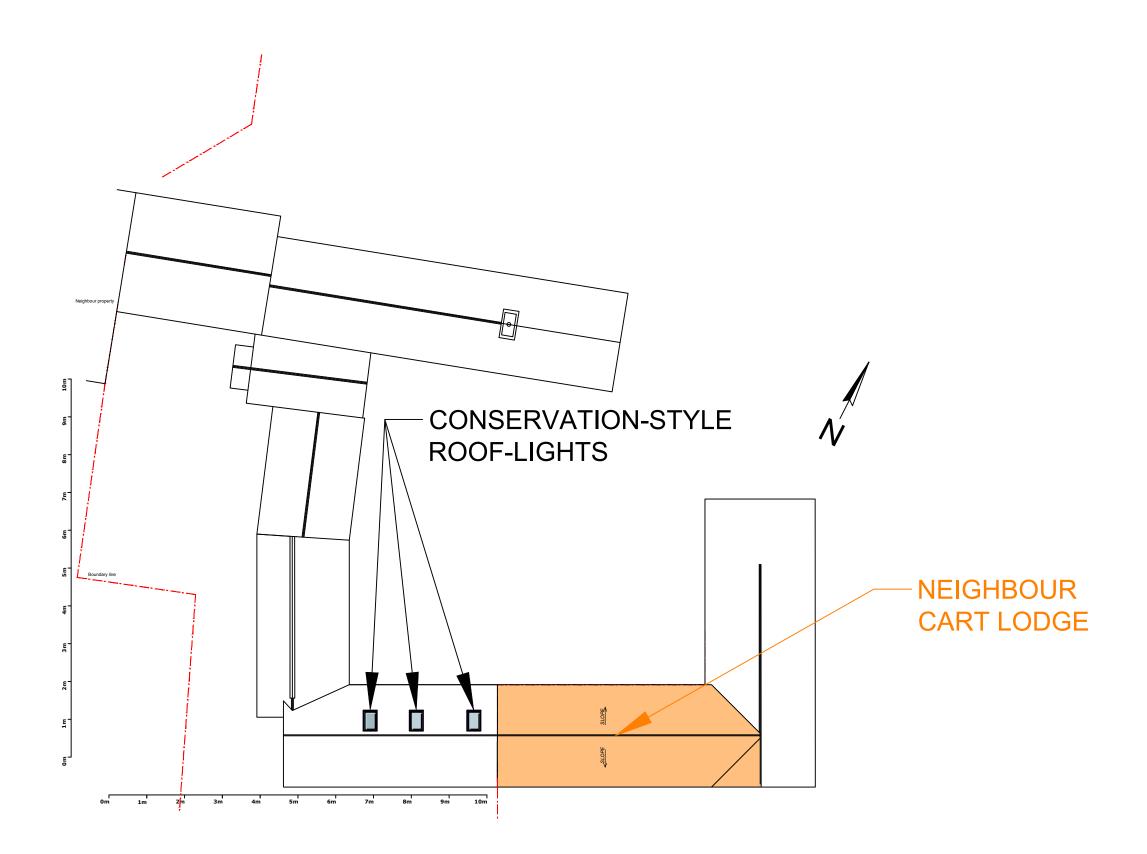

The Furnace The Maltings Princes Street Ipswich Suffolk IP1 1SB

t: 01473 407911 e: enquiries@planningdirect.co.uk w: planningdirect.co.uk

| TITLE: Roof Plan: Proposed              |             |                 |              |  |
|---|-------------|-----------------|--------------|--|
| DATE: 08/09/23                          |             |                 |              |  |
| REF: 2743                               | DRAWING: 04 |                 | REVISION: 03 |  |
| SCALE: 1:100                            |             | SHEET           | SIZE: A3     |  |
| DRAWN BY: AW                            |             | CHECKED BY: NOH |              |  |
| CONTACT: technical@planningdirect co.uk |             |                 |              |  |

| CLIENT: Chris Christou |  |
|------------------------|--|
| APPLICATION SUMMARY:   |  |
|                        |  |
|                        |  |
