
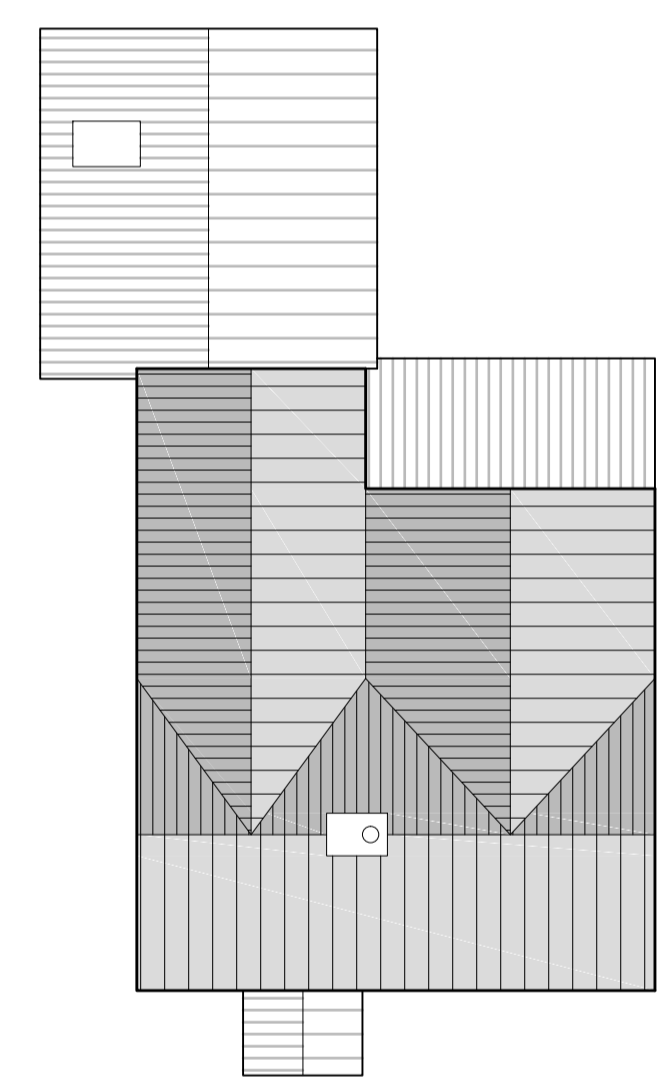
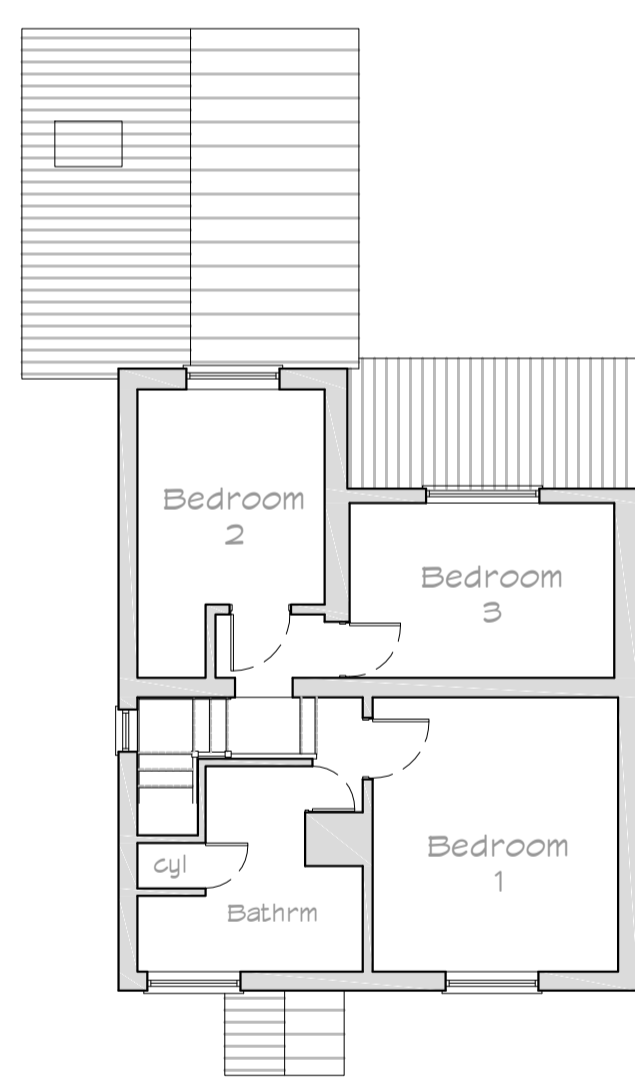


Site Layout Plan
Scale 1:200

Note: there are no changes proposed to existing ground or floor levels

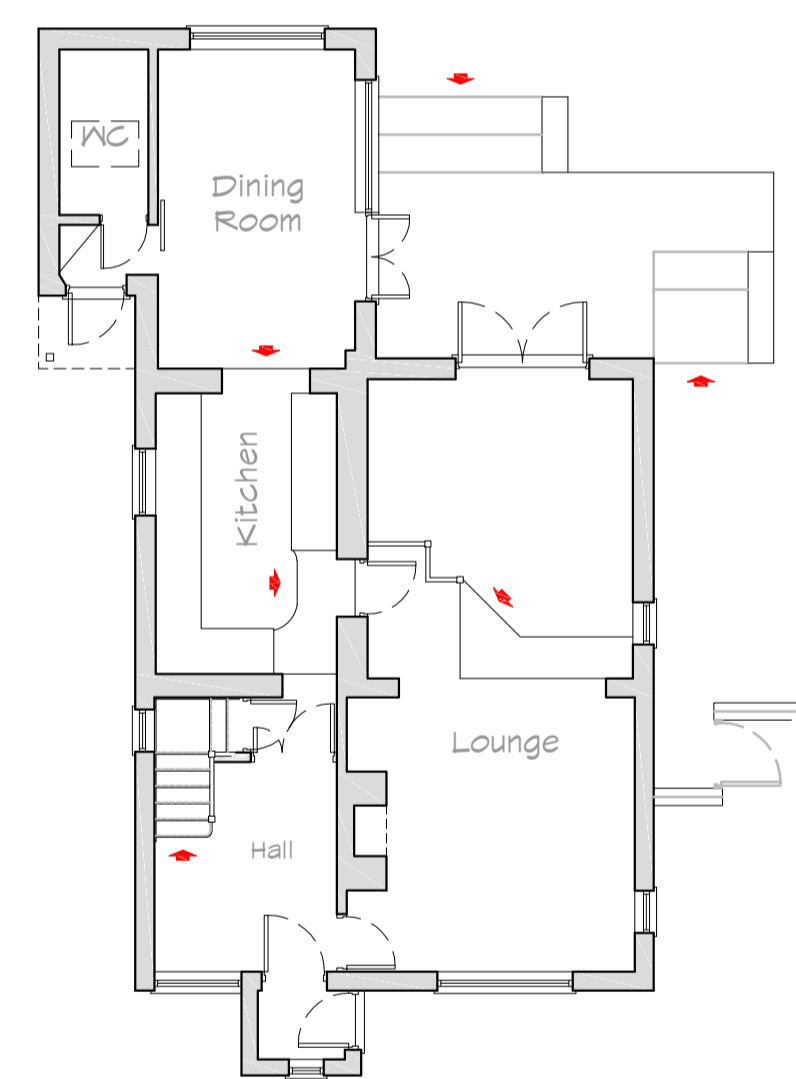


Ground floor as existing
Scale 1:100

First floor as existing
Scale 1:100

Roof plan as existing
Scale 1:100

Elevations as existing
Scale 1:100

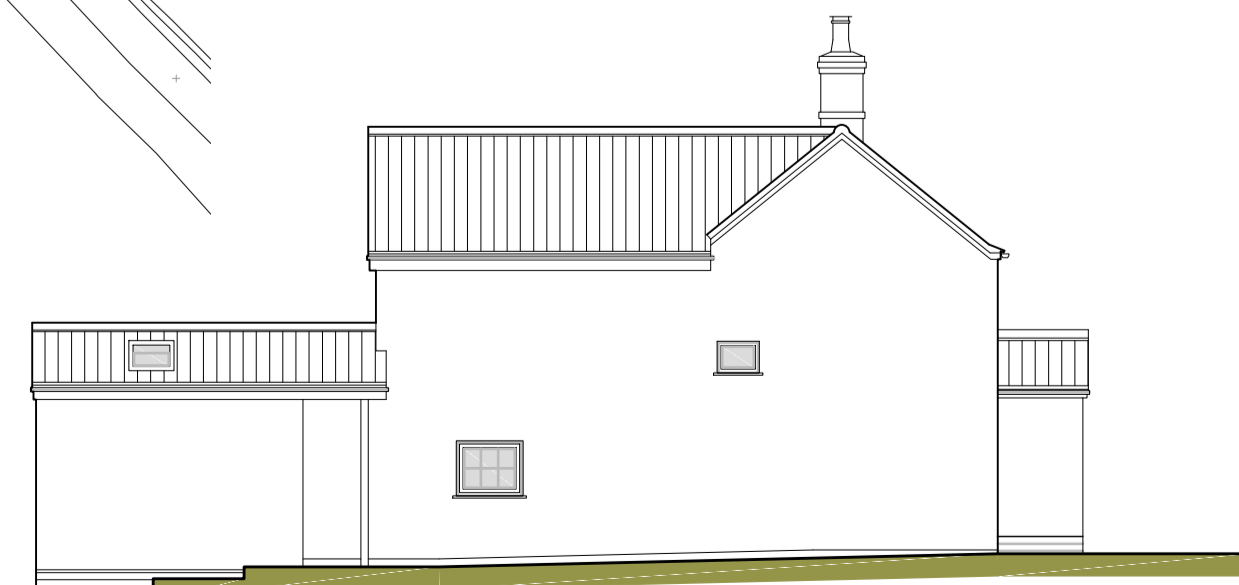

Front elevation (west)

Side elevation (south)

Rear elevation (east)

Side elevation (north)

A : 14.07.23 : Site plans added

Revisions

Project Status

PLANNING

RJ DESIGN
ARCHITECTURE

162 Eastgate Louth
LN11 9AB
t : 01507 604324
www.rjda.co.uk

Project Title
The Cottage
Calceby Way
Swaby
Alford
LN13 0BX

Drawing Title
Plans & Elevations as Existing
Site plans

Scale	Date	Original size
As shown	Oct 2022	A1
Project Number	Drawing Number	Revision
22/1548	001	A