


Proposed Ground Floor Plan
 Scale: 1:50

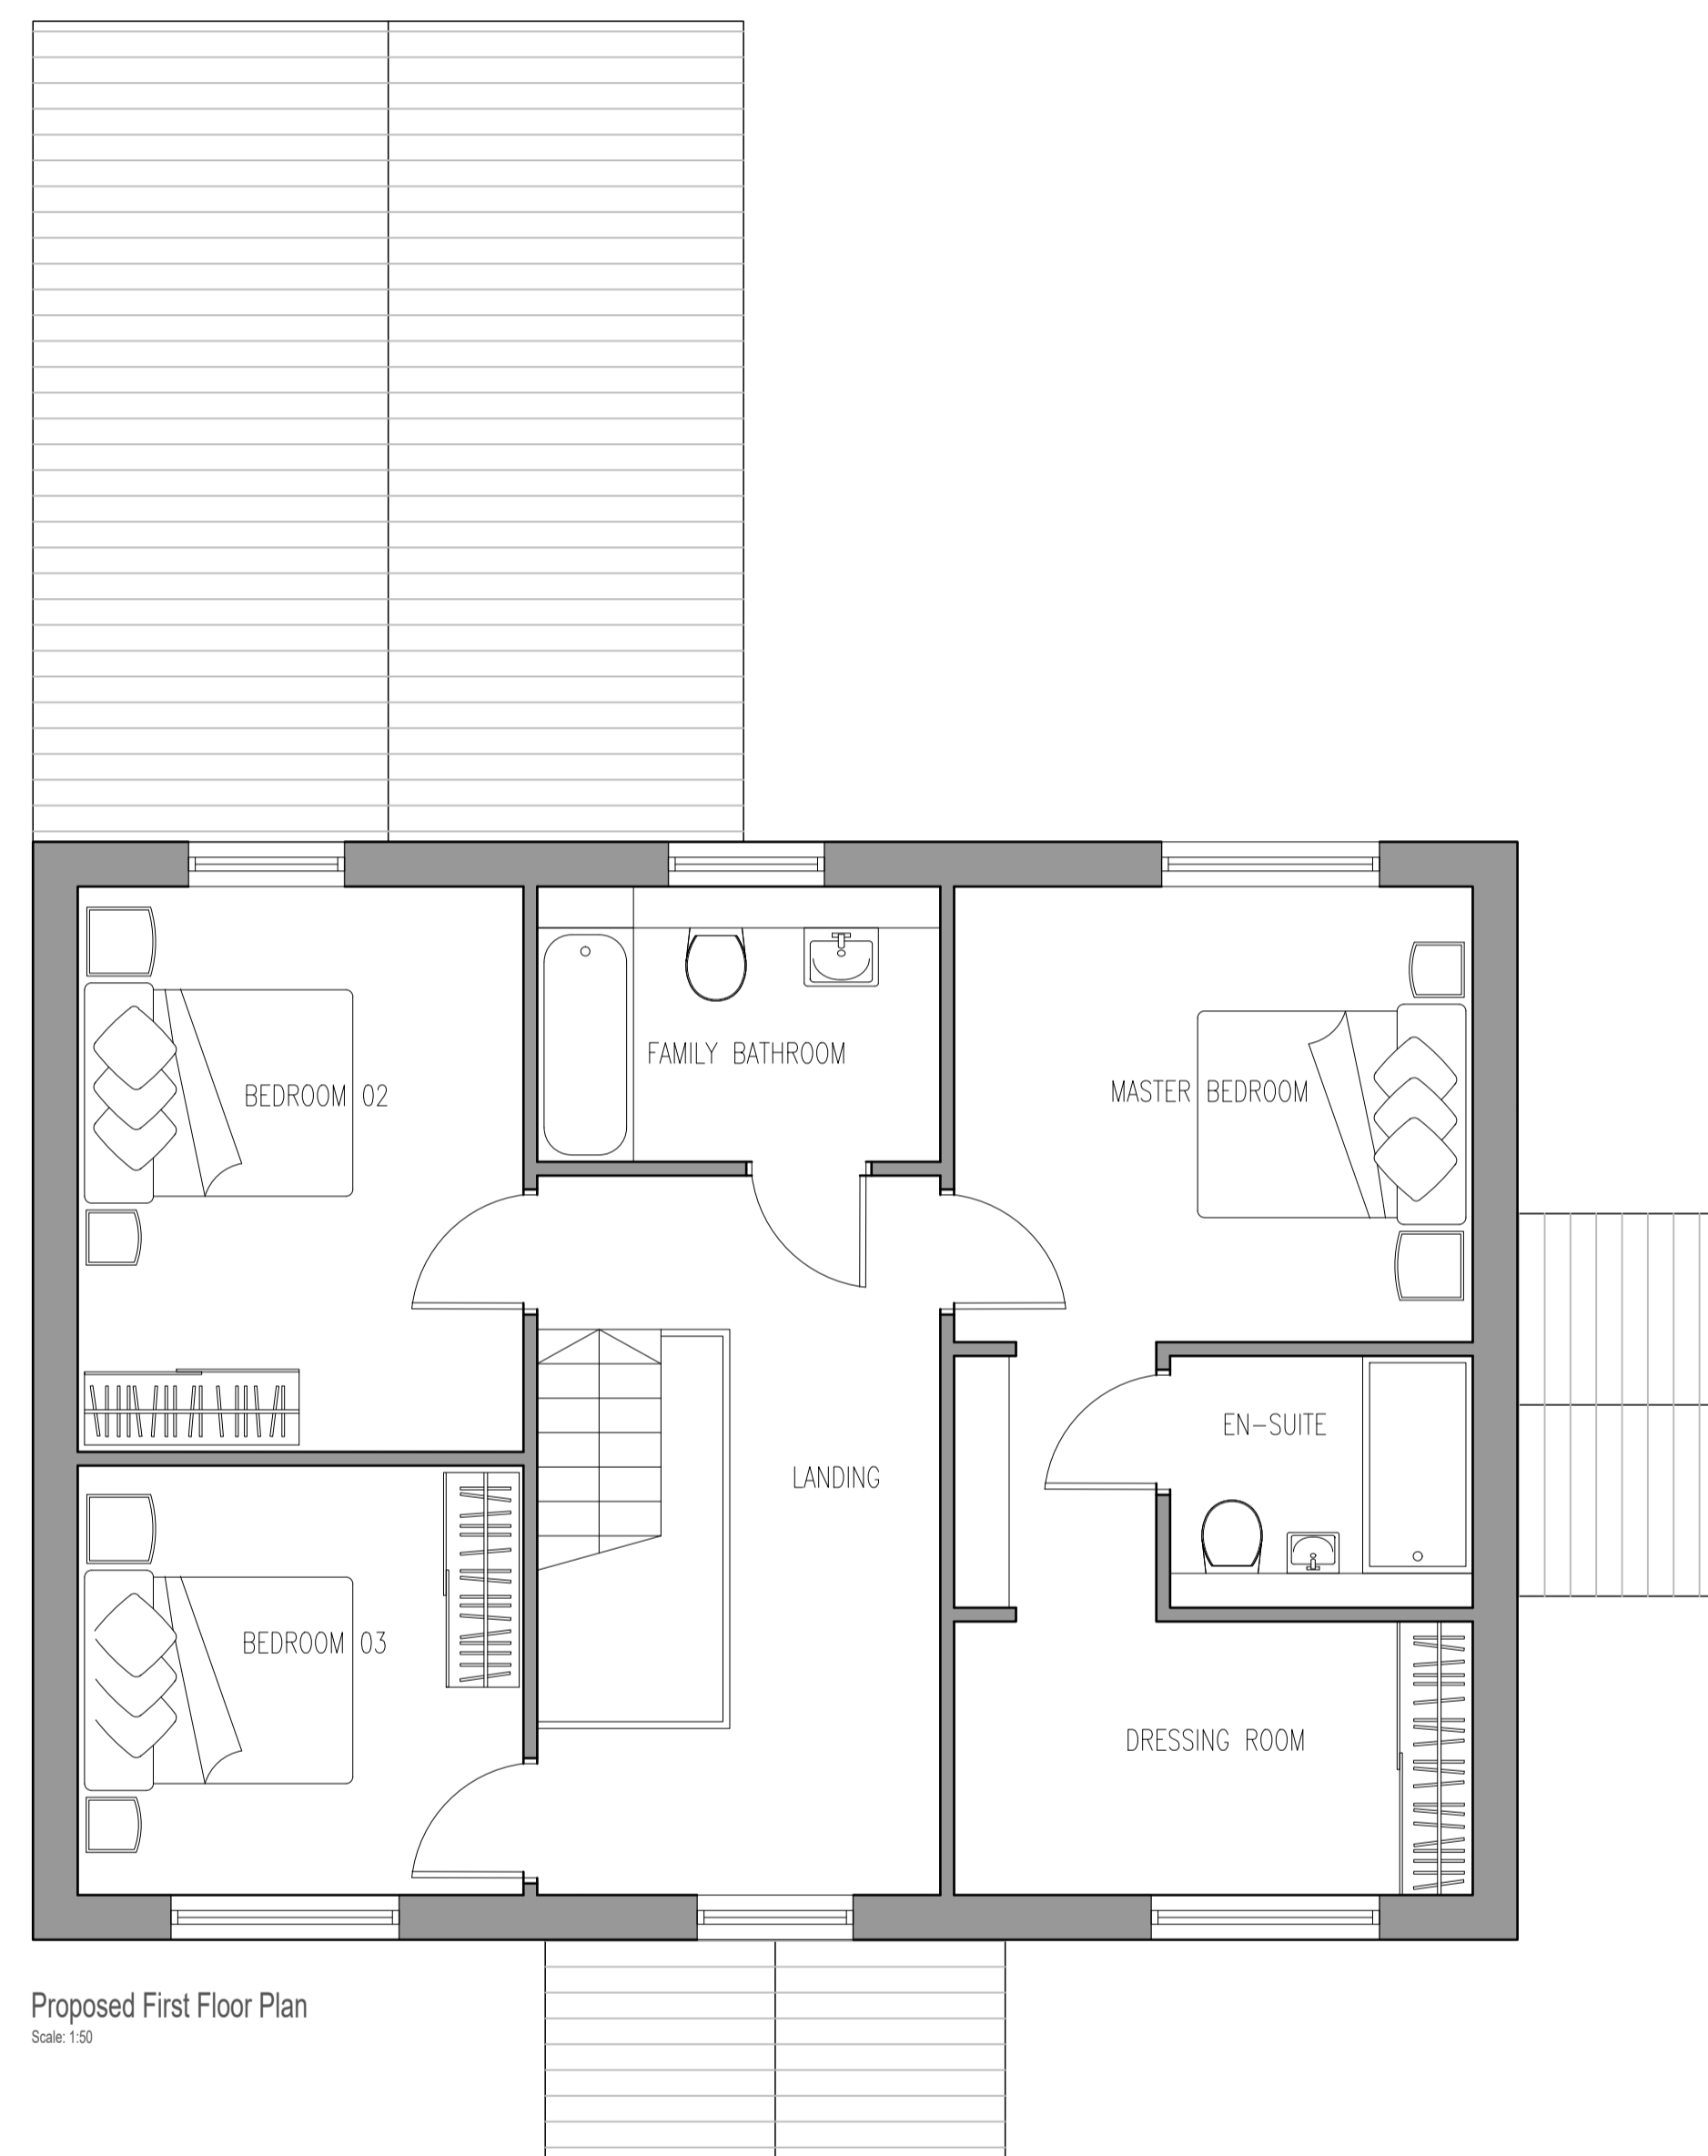

Proposed First Floor Plan
 Scale: 1:50

**SHARPEWILLIAMS
 DESIGN**

Sharpe Williams Design
 Waverley, School Lane, Broadholme, Lincoln, LN1 2LZ
 M 07806 718909
 E ross@sharpedesign.co.uk

Client	Alex Knight & Jess Barratt
Job	Laneham, Retford - New Build House
Title	Proposed Plans
Dwg. No.	2023-03-001

DATE	SCALE	REVISION
24/07/23	As shown @A1	A

© Copyright exists on the designs and information shown on this drawing. The contractor must verify all dimensions on site before making shop drawings or commencing work of any kind. No dimensions to be scaled from this drawing. Architect to be notified of any discrepancies in dimensions immediately.