




Proposed Front Elevation
 Scale: 1:50

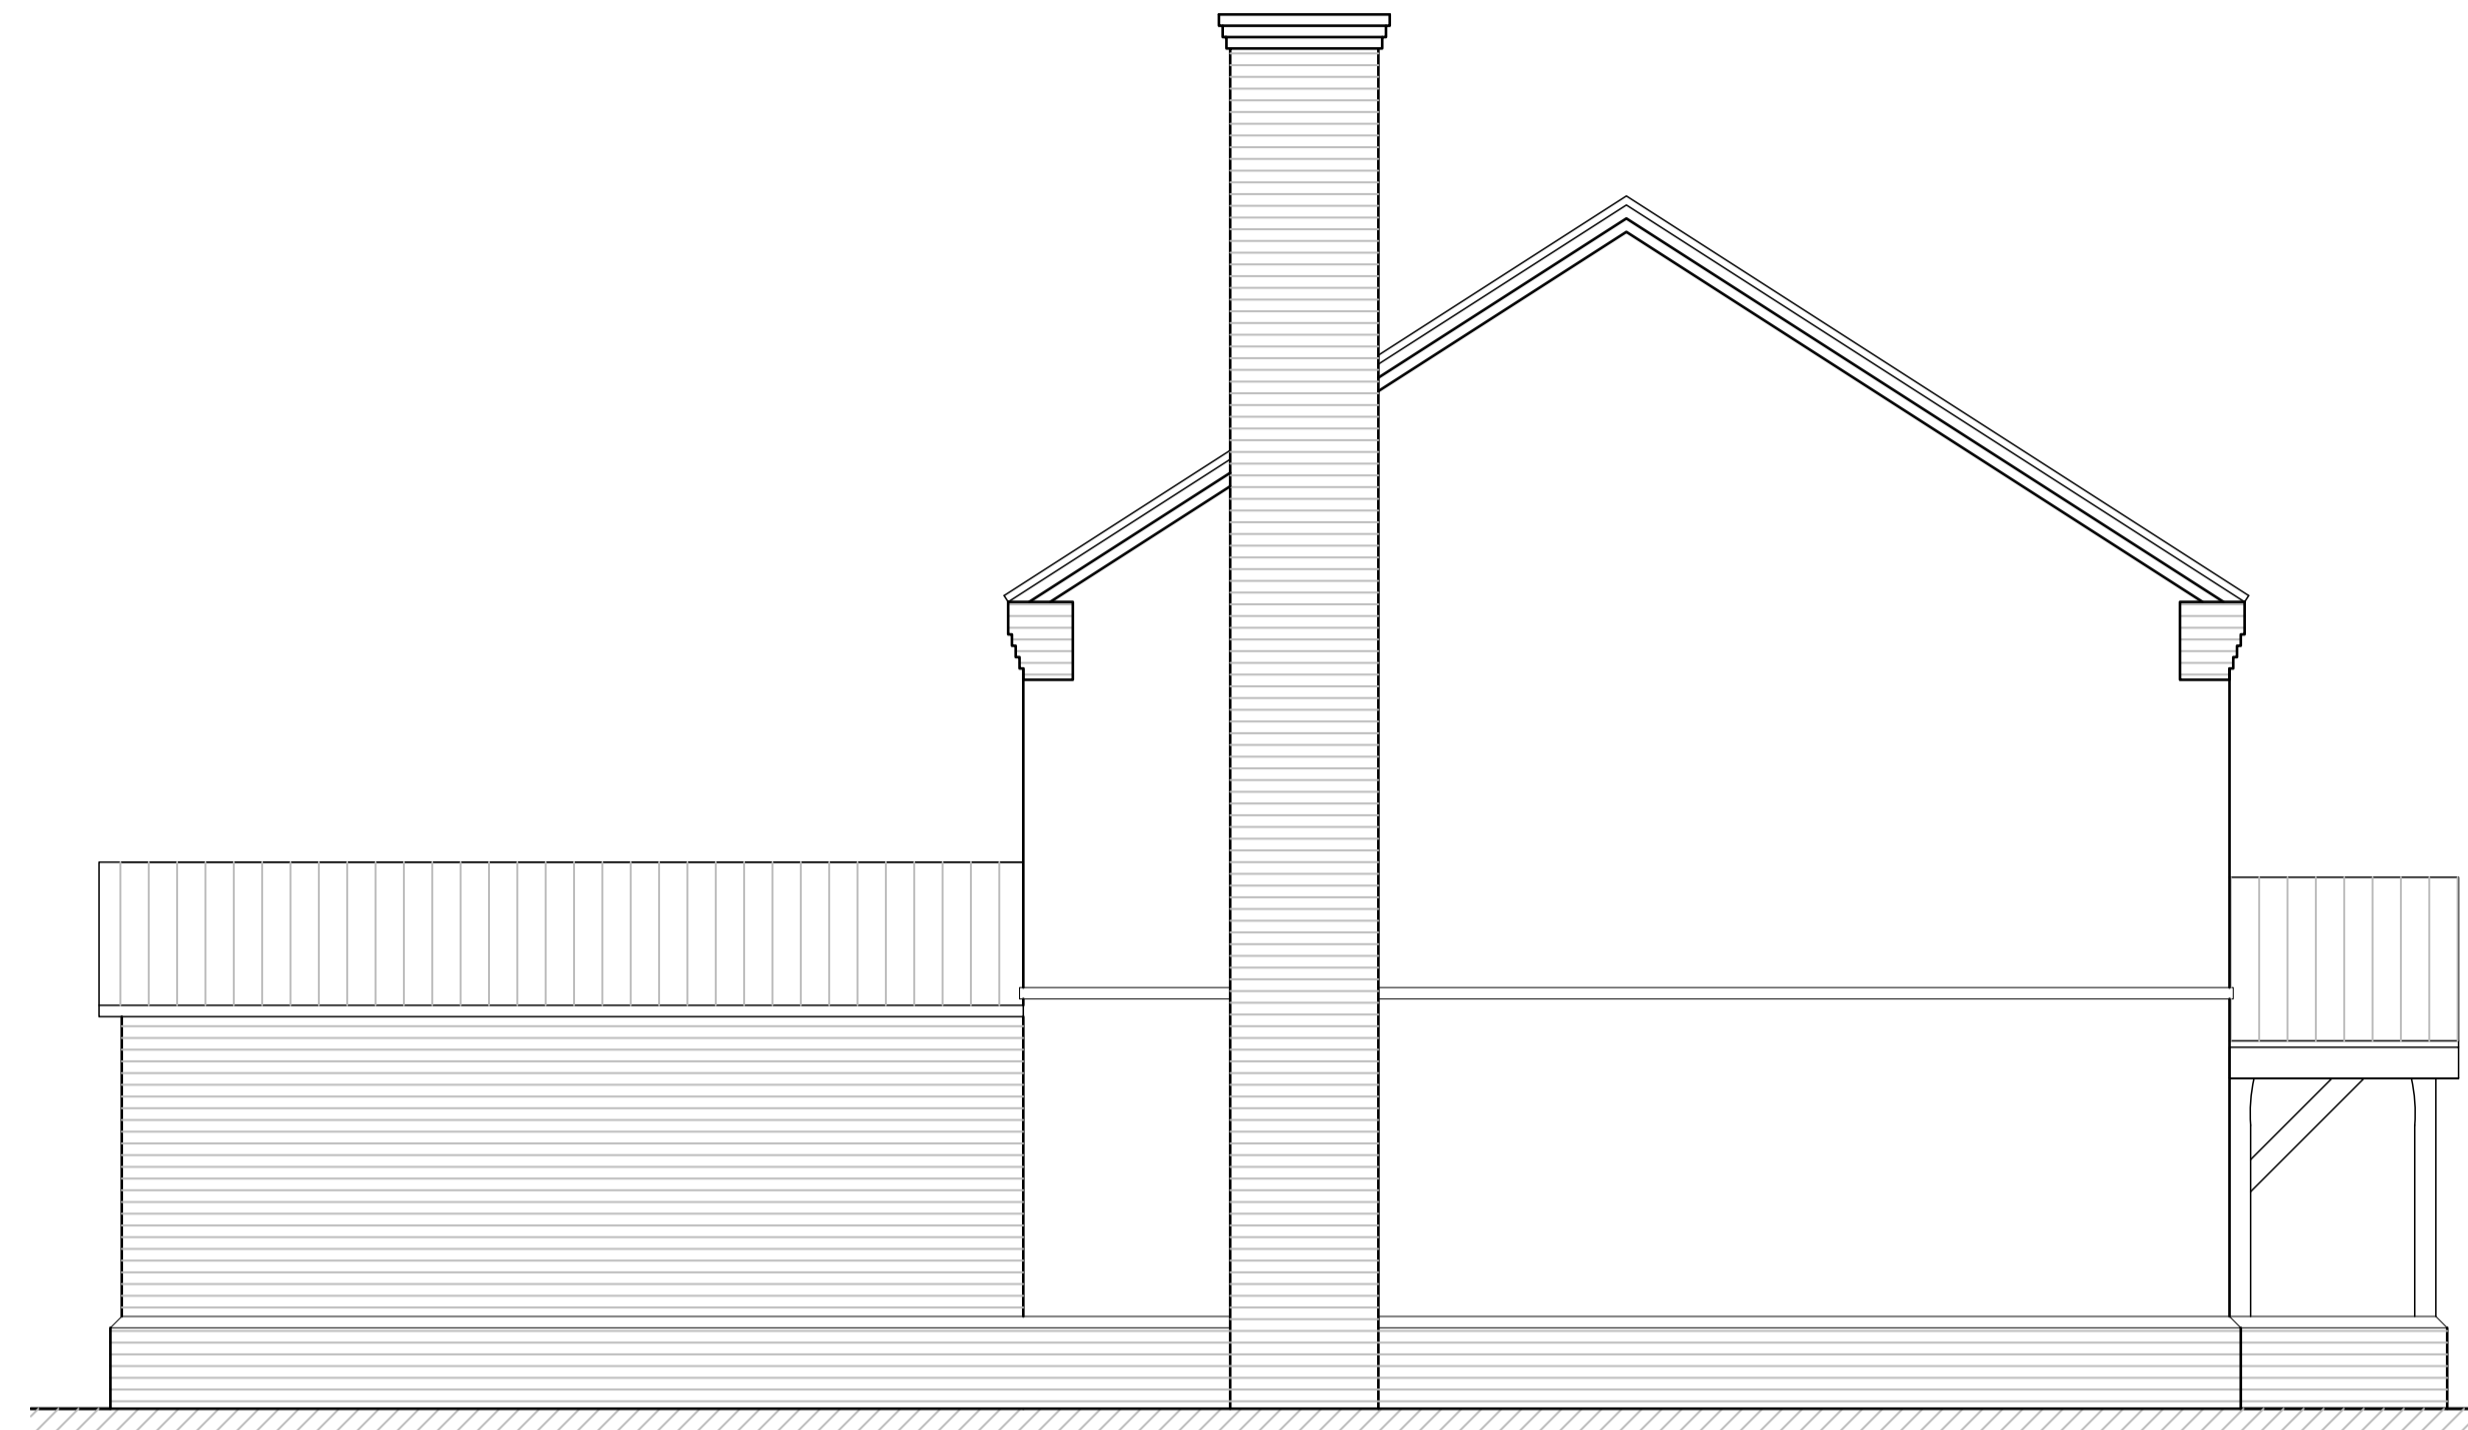

Proposed Side Elevation
 Scale: 1:50



Proposed Rear Elevation
 Scale: 1:50



Proposed Side Elevation
 Scale: 1:50

**SHARPEWILLIAMS
 DESIGN**

Sharpe Williams Design
 Waverley, School Lane, Broadholme, Lincoln, LN1 2LZ
 M 07806 718909
 E ross@sharpedesign.co.uk

Client	Alex Knight & Jess Barratt		
Job	Laneham, Retford - New Build House		
Title	Proposed Elevations		
Dwg. No.	2023-03-002		
	DATE 05/08/23	SCALE As shown @A1	REVISION A

© Copyright exists on the designs and information shown on this drawing. The contractor must verify all dimensions on site before making shop drawings or commencing work of any kind. No dimensions to be scaled from this drawing. Architect to be notified of any discrepancies in dimensions immediately.