





Front Elevation




Side Elevation

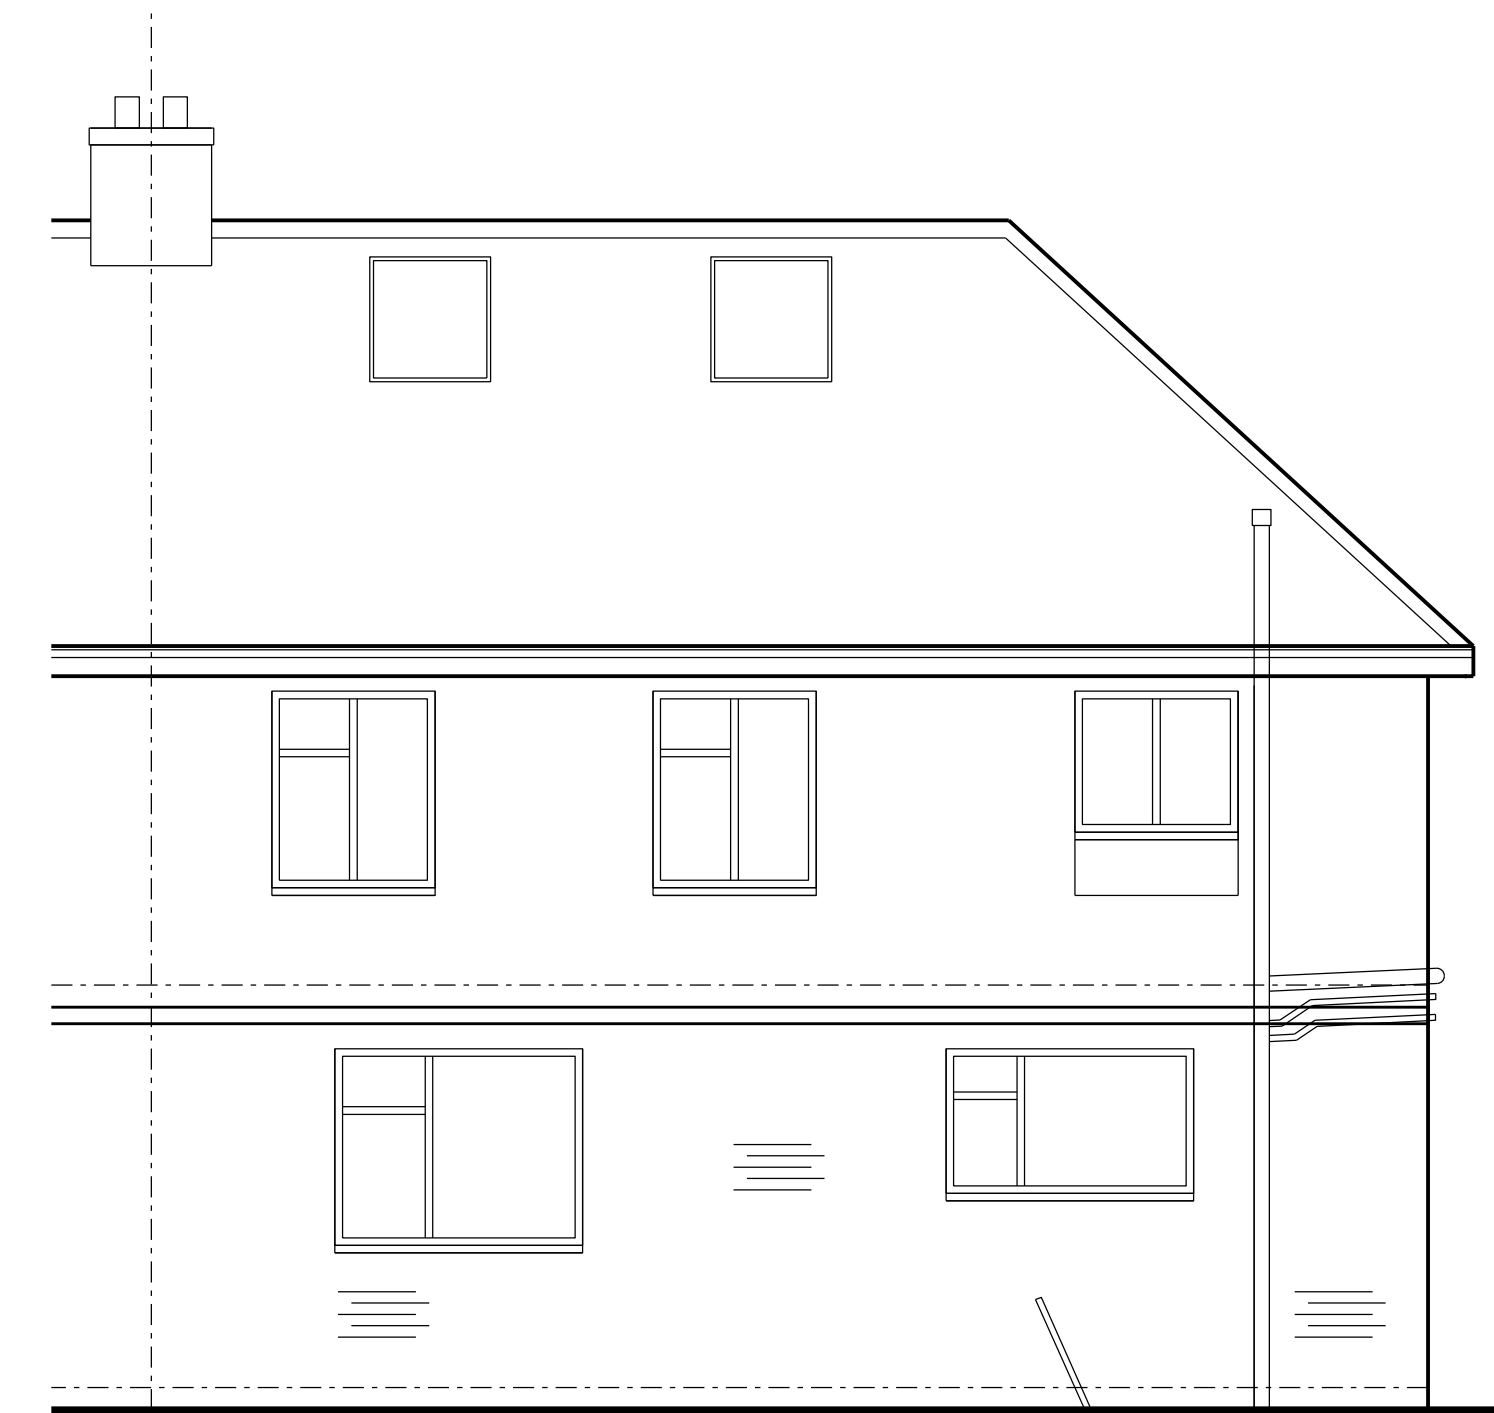



Rear Elevation

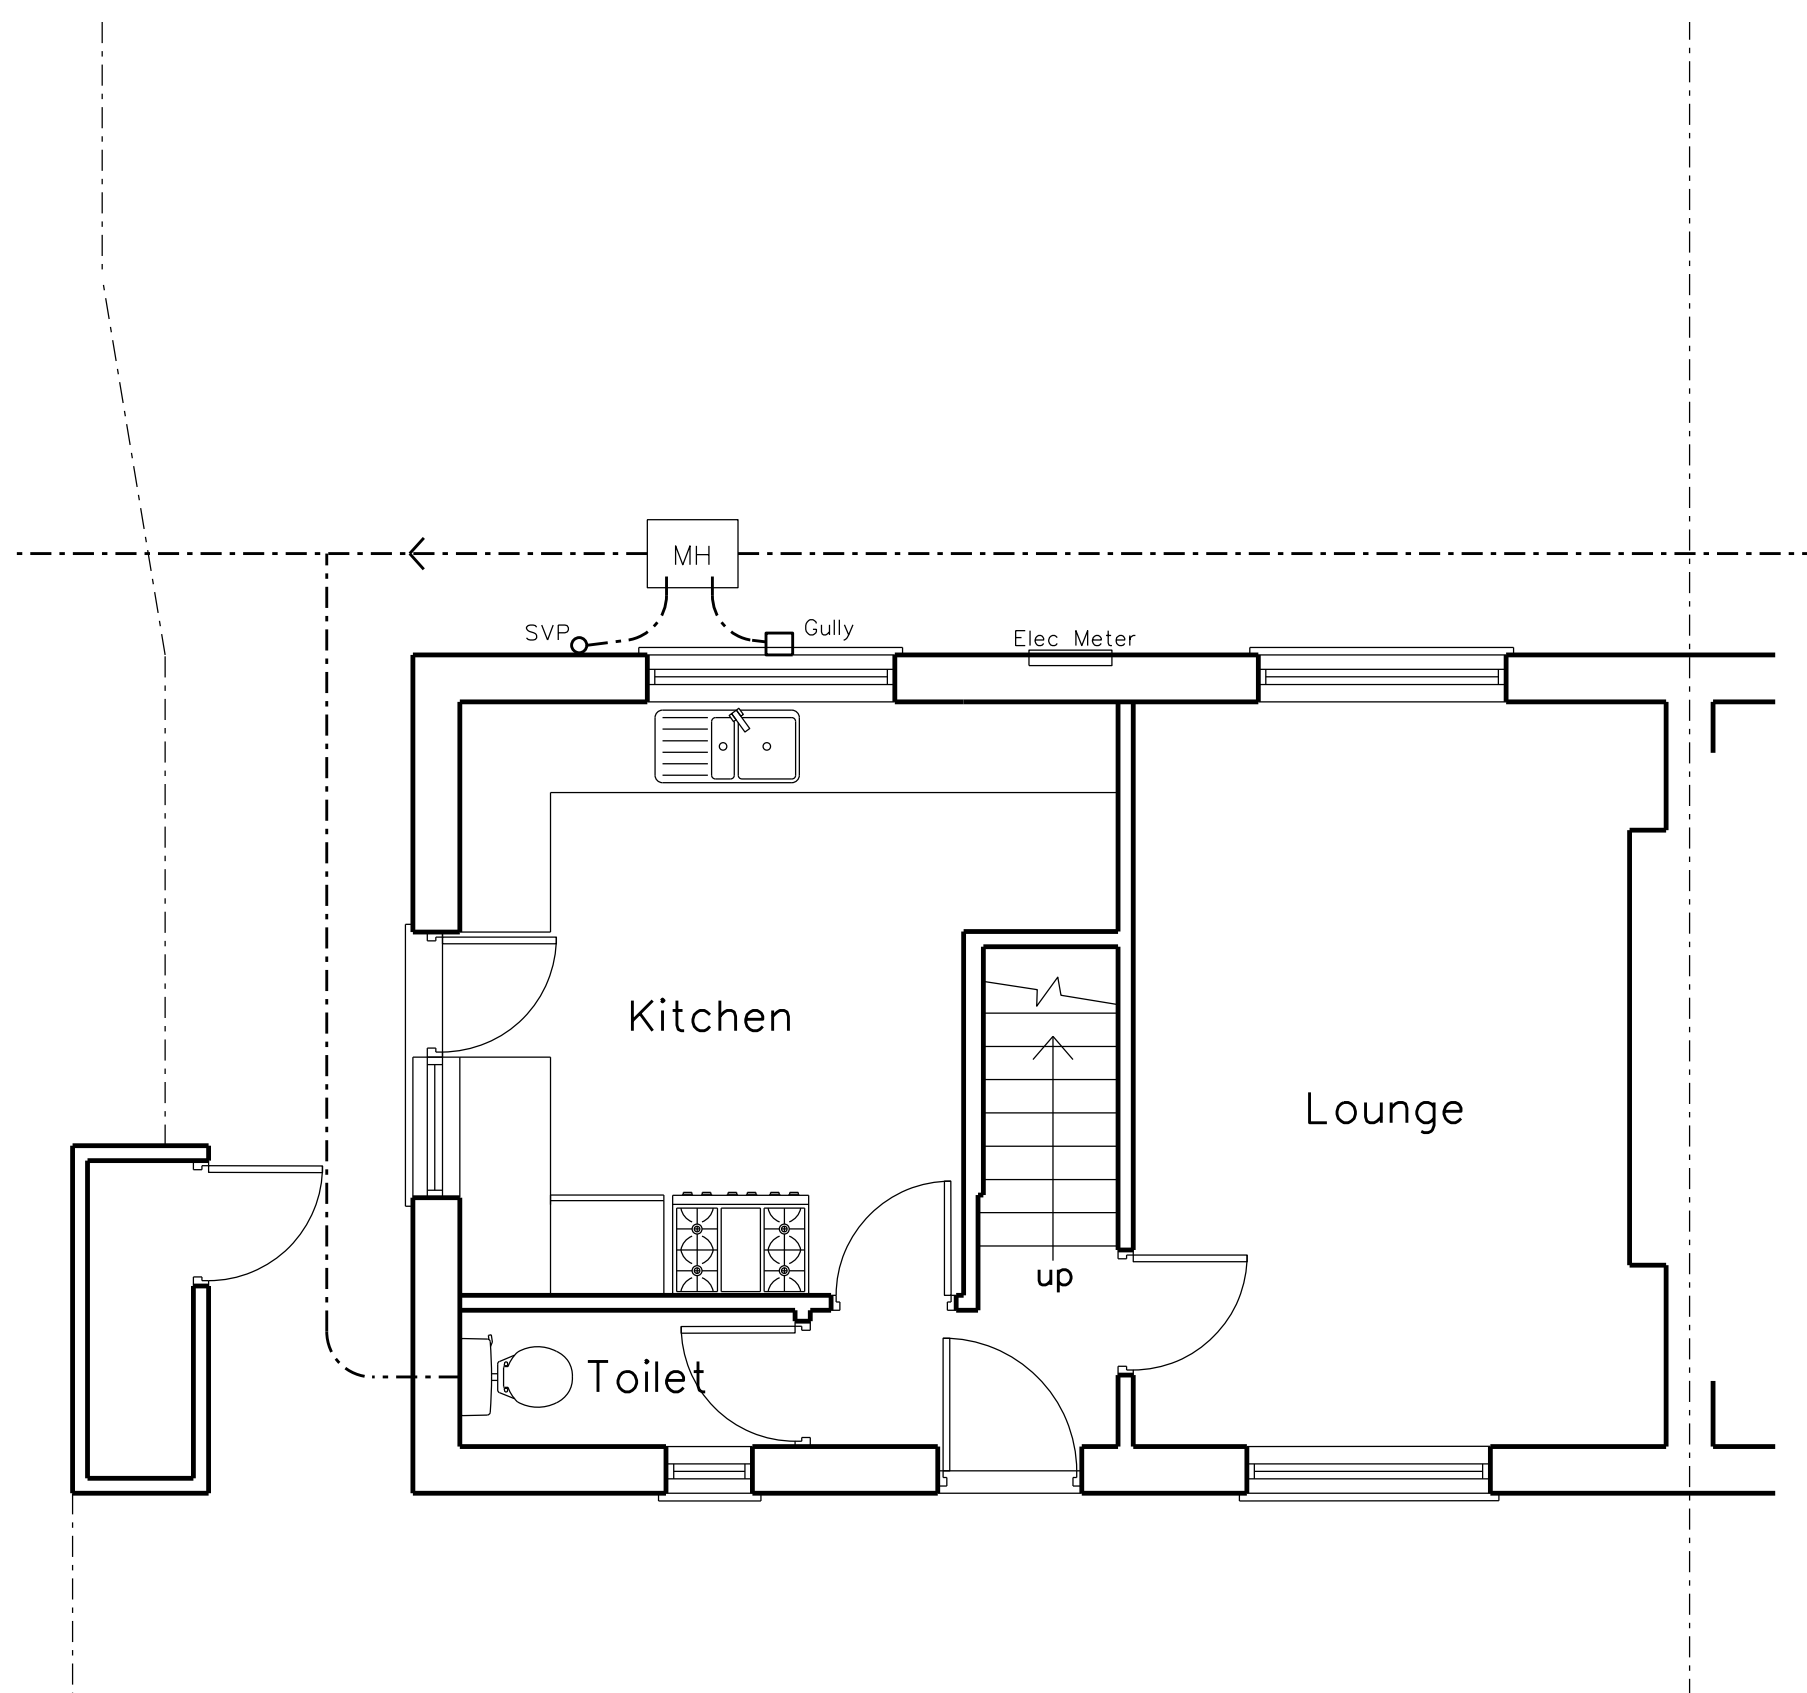

Ground Floor Plan

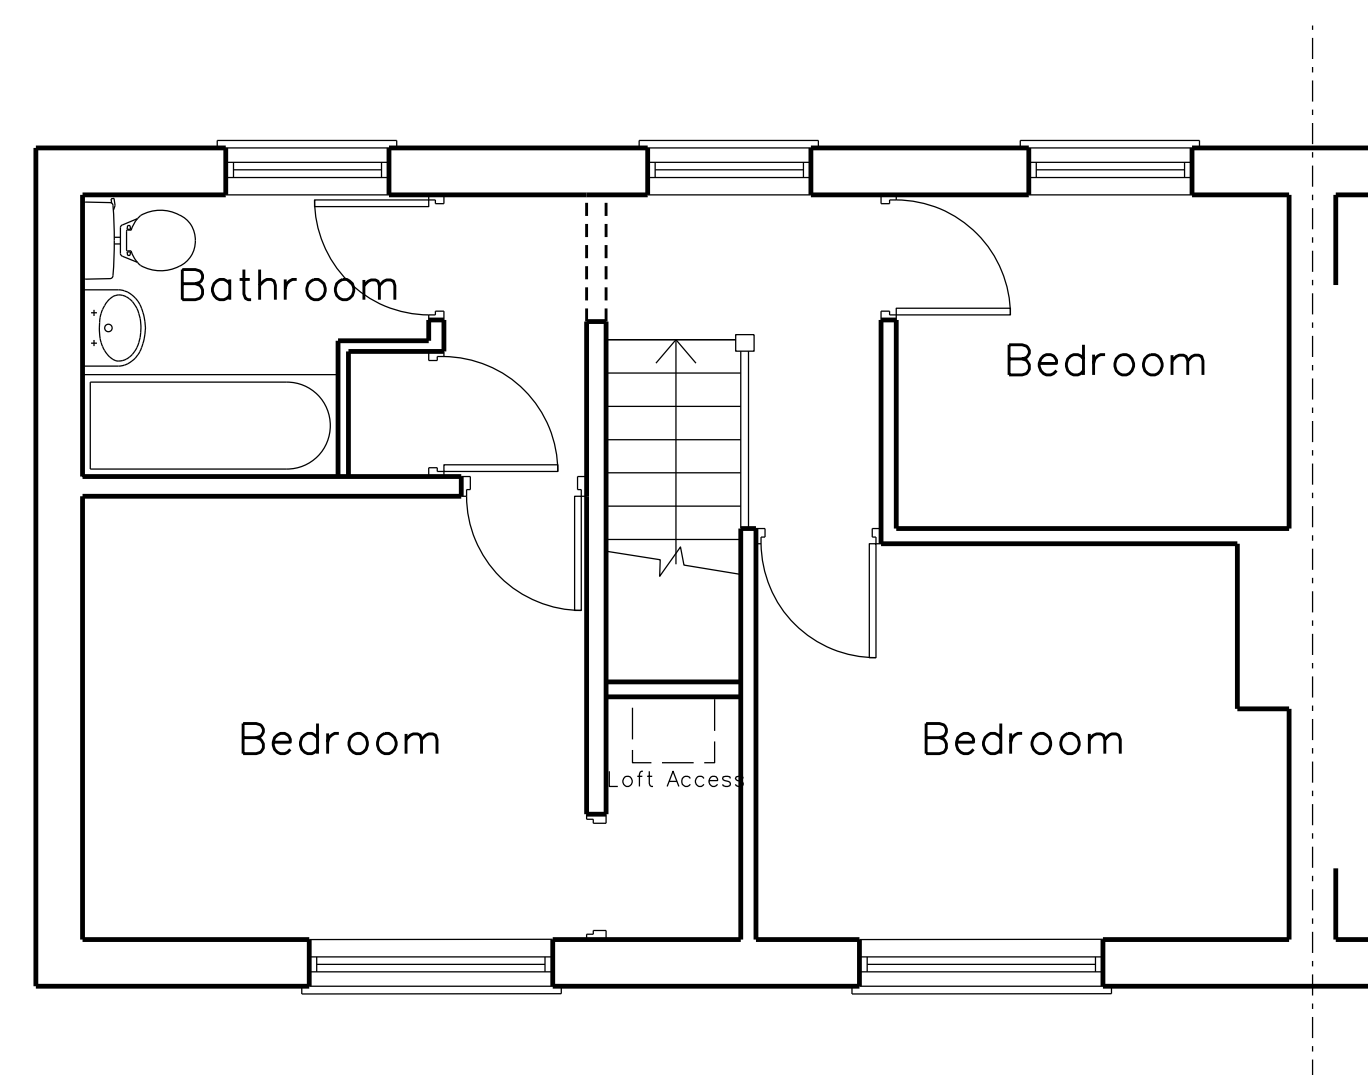

First Floor Plan

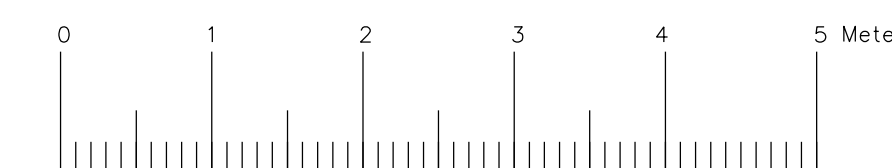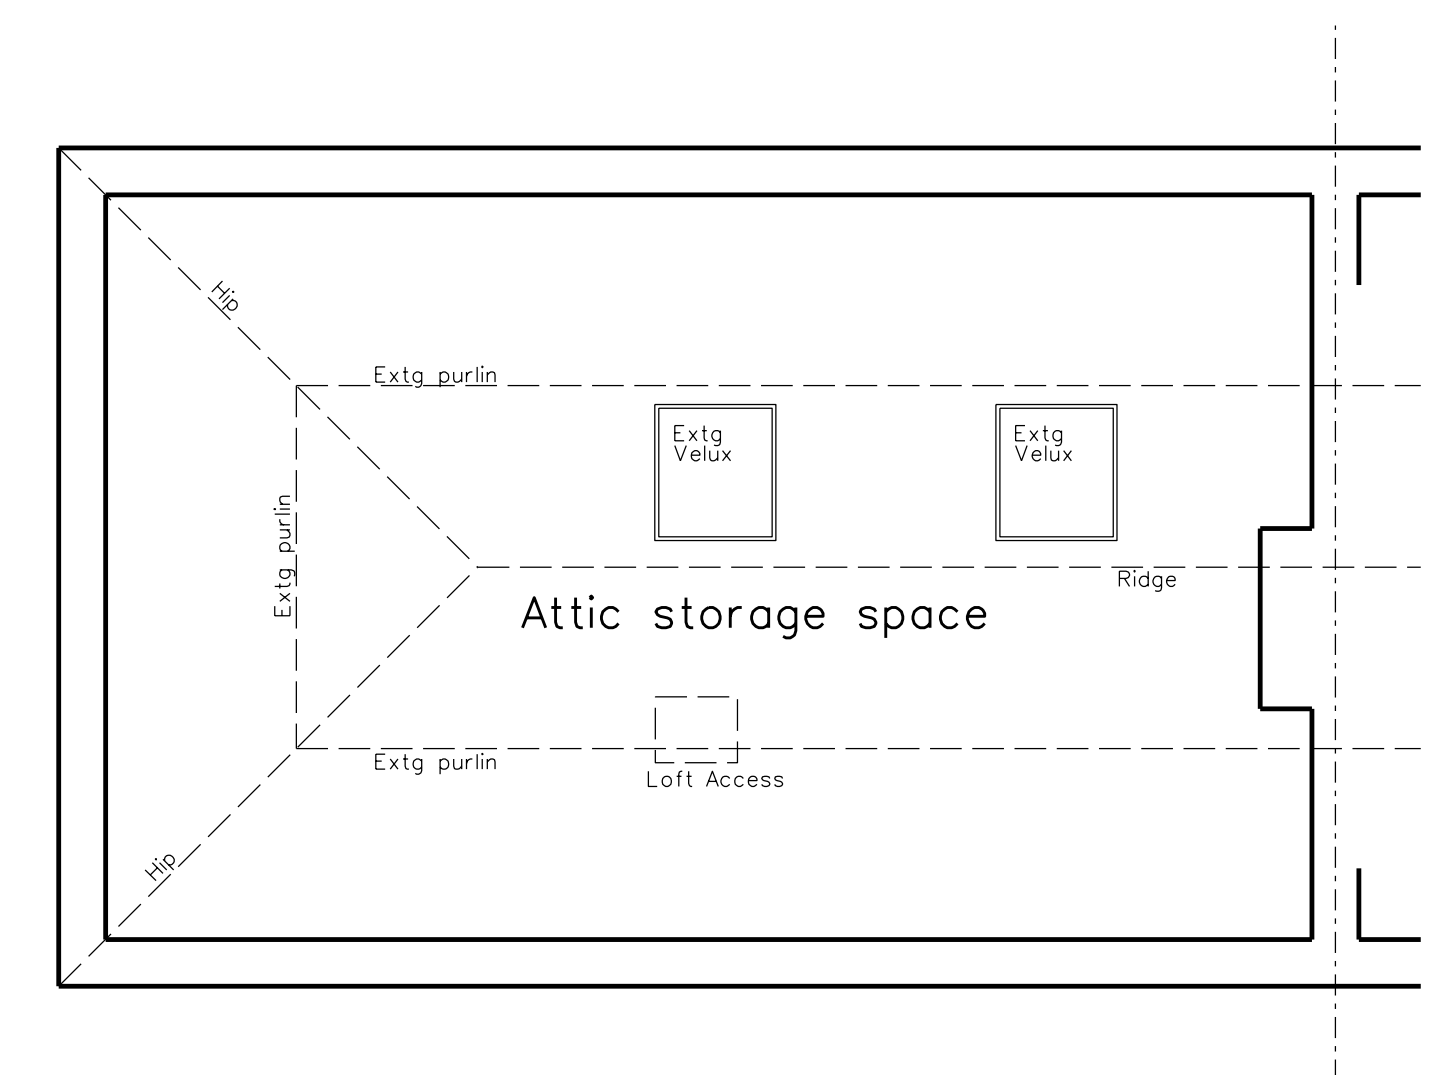

Project Name
 Existing Plans & Elev's
 8 Church Street
 Langold, Worksop S81 9NP
 Scale 1:50 • A1 or 1:100 • A3