



Side Elevation to no.10

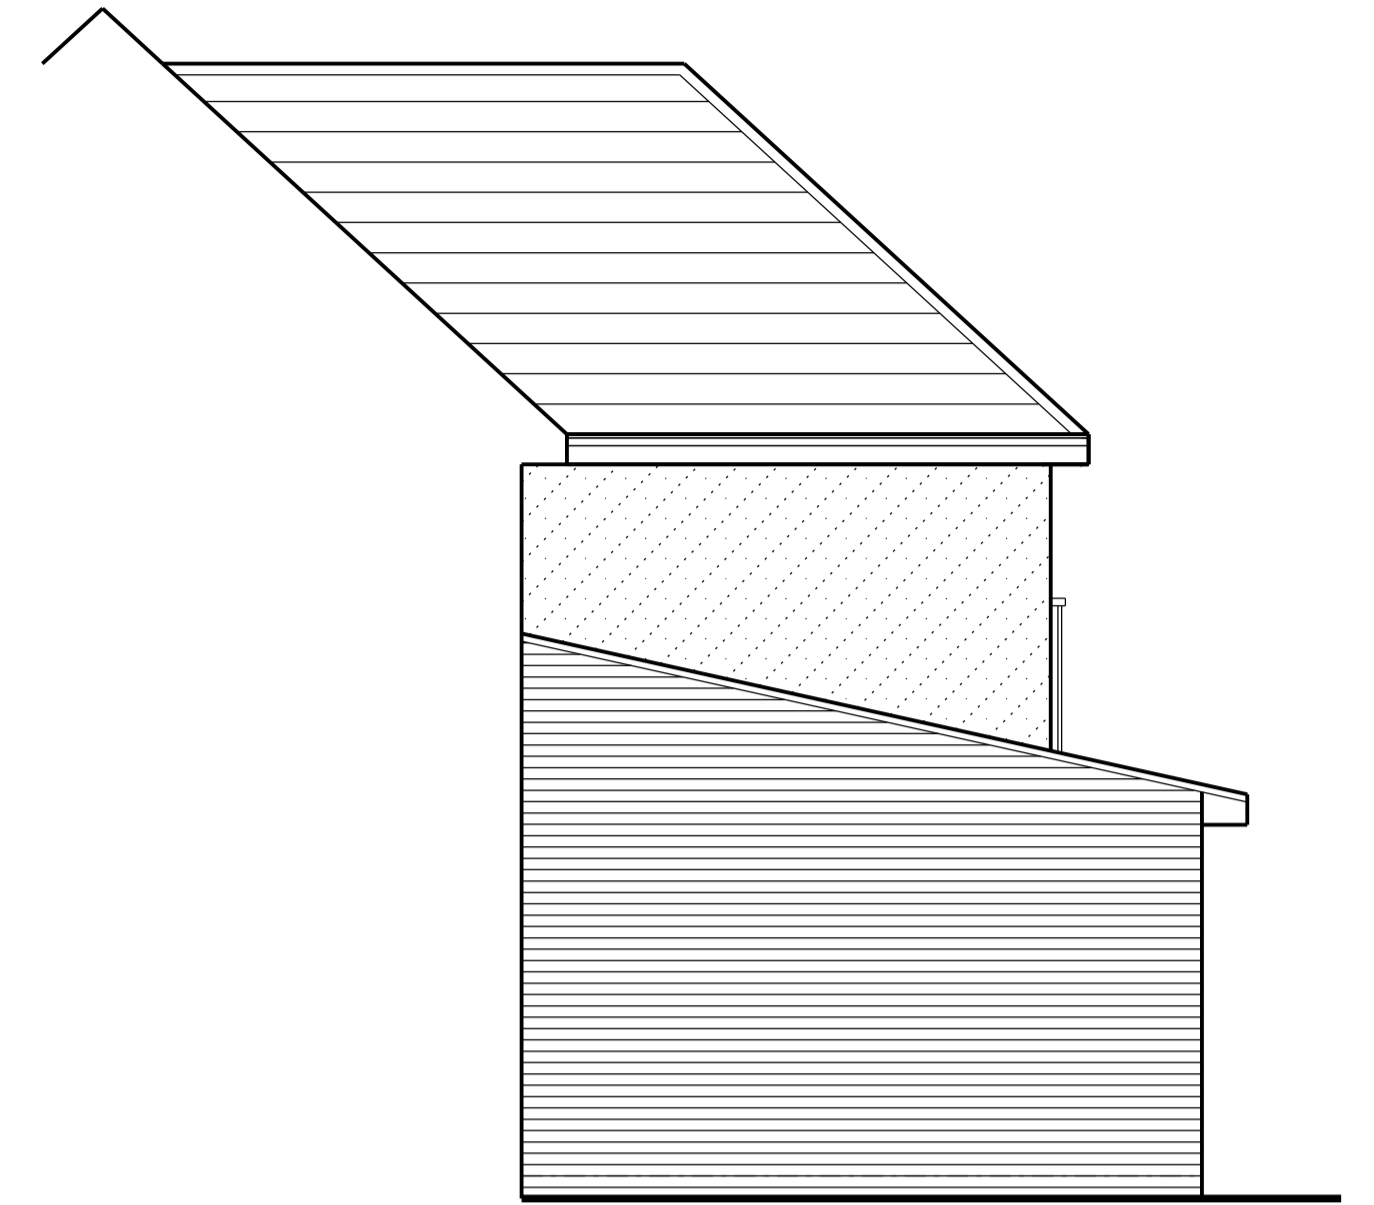


Rear Elevation




Side Elevation no.6

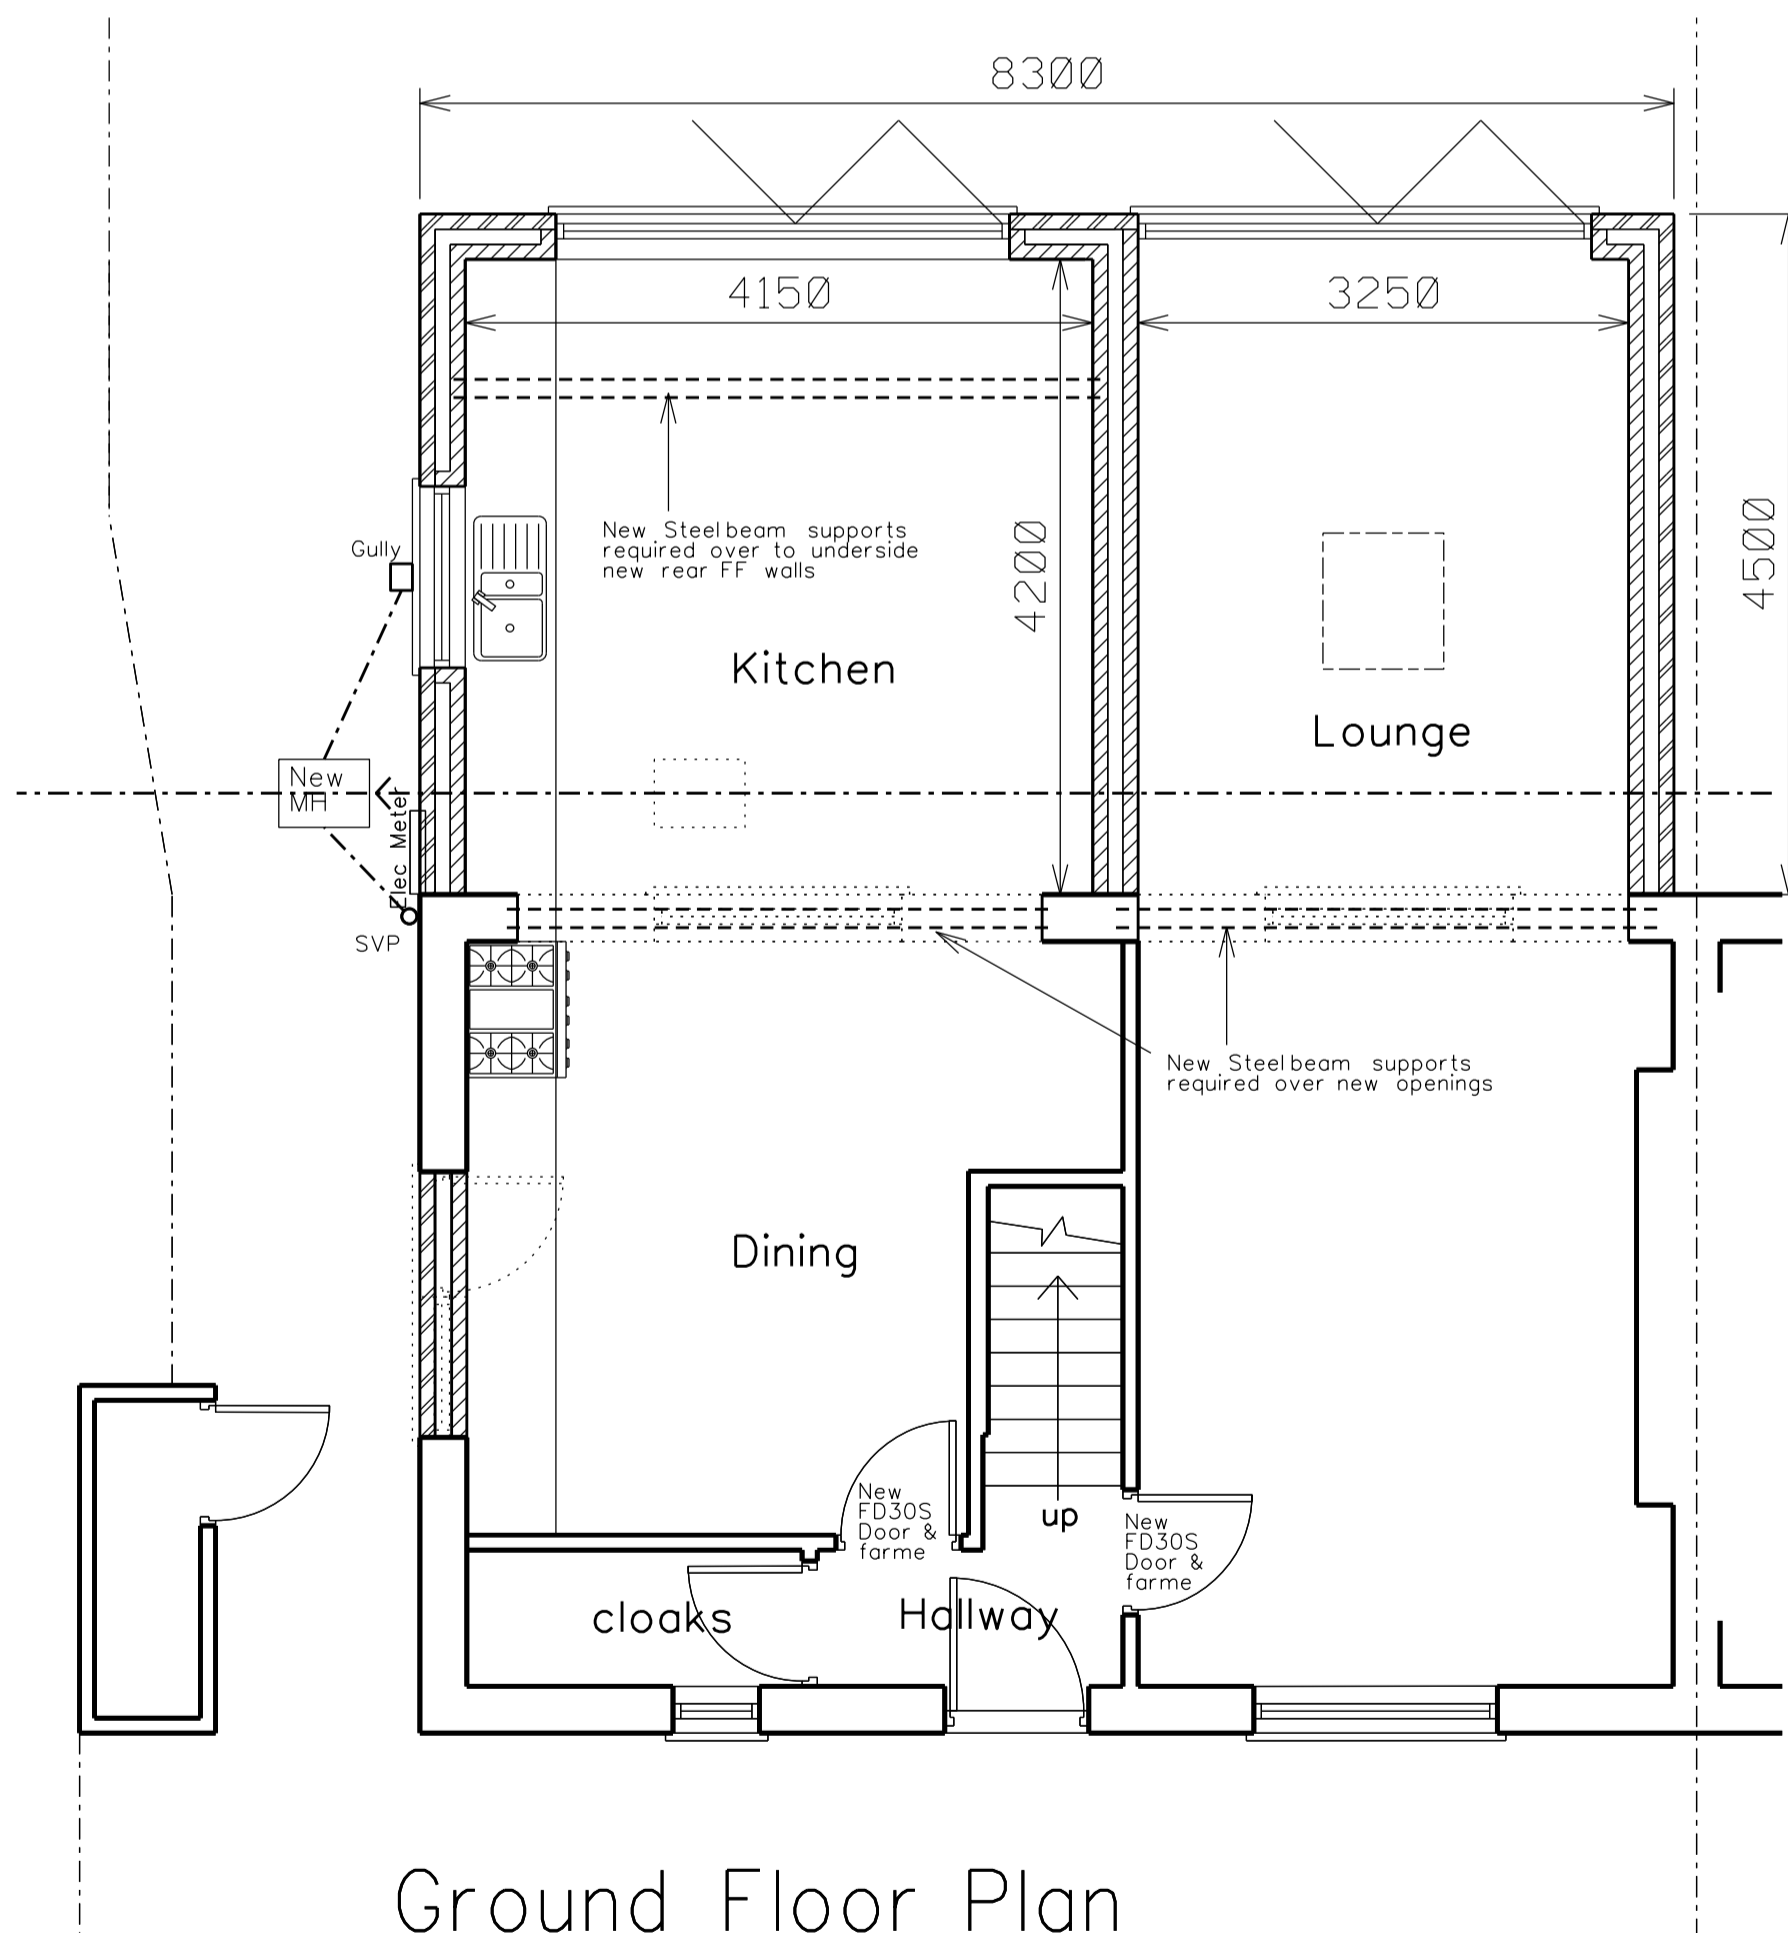


Ground Floor Plan

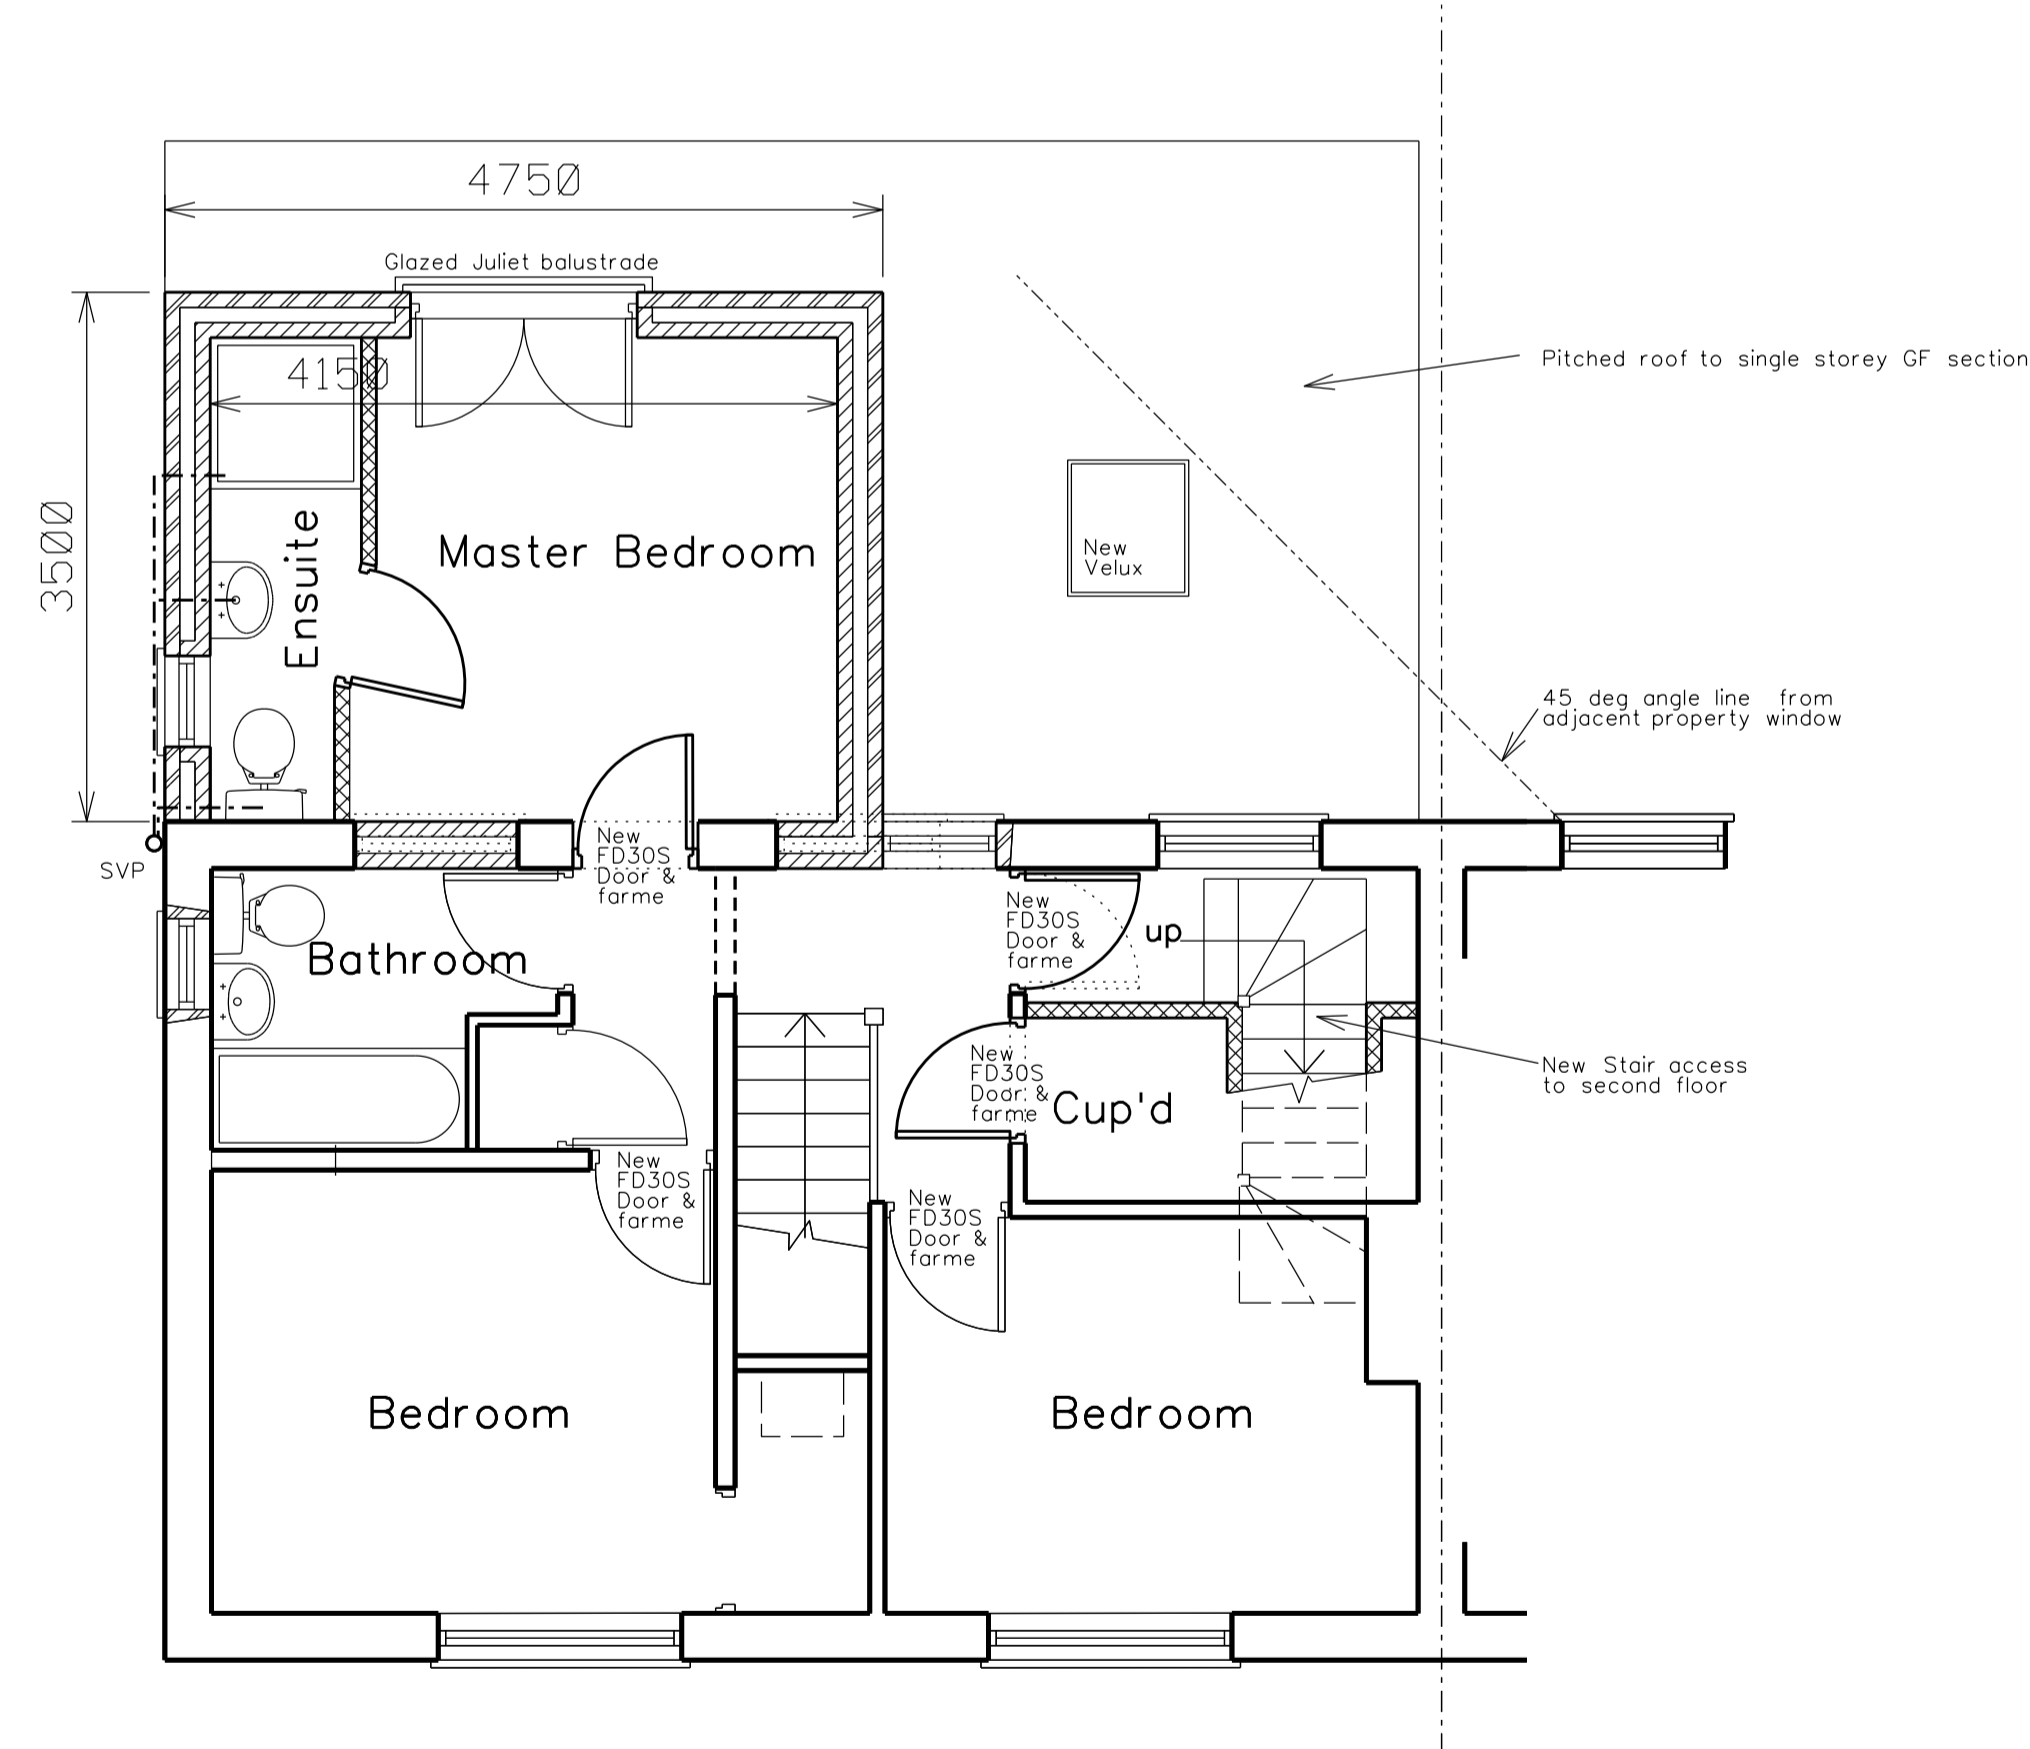

First Floor Plan

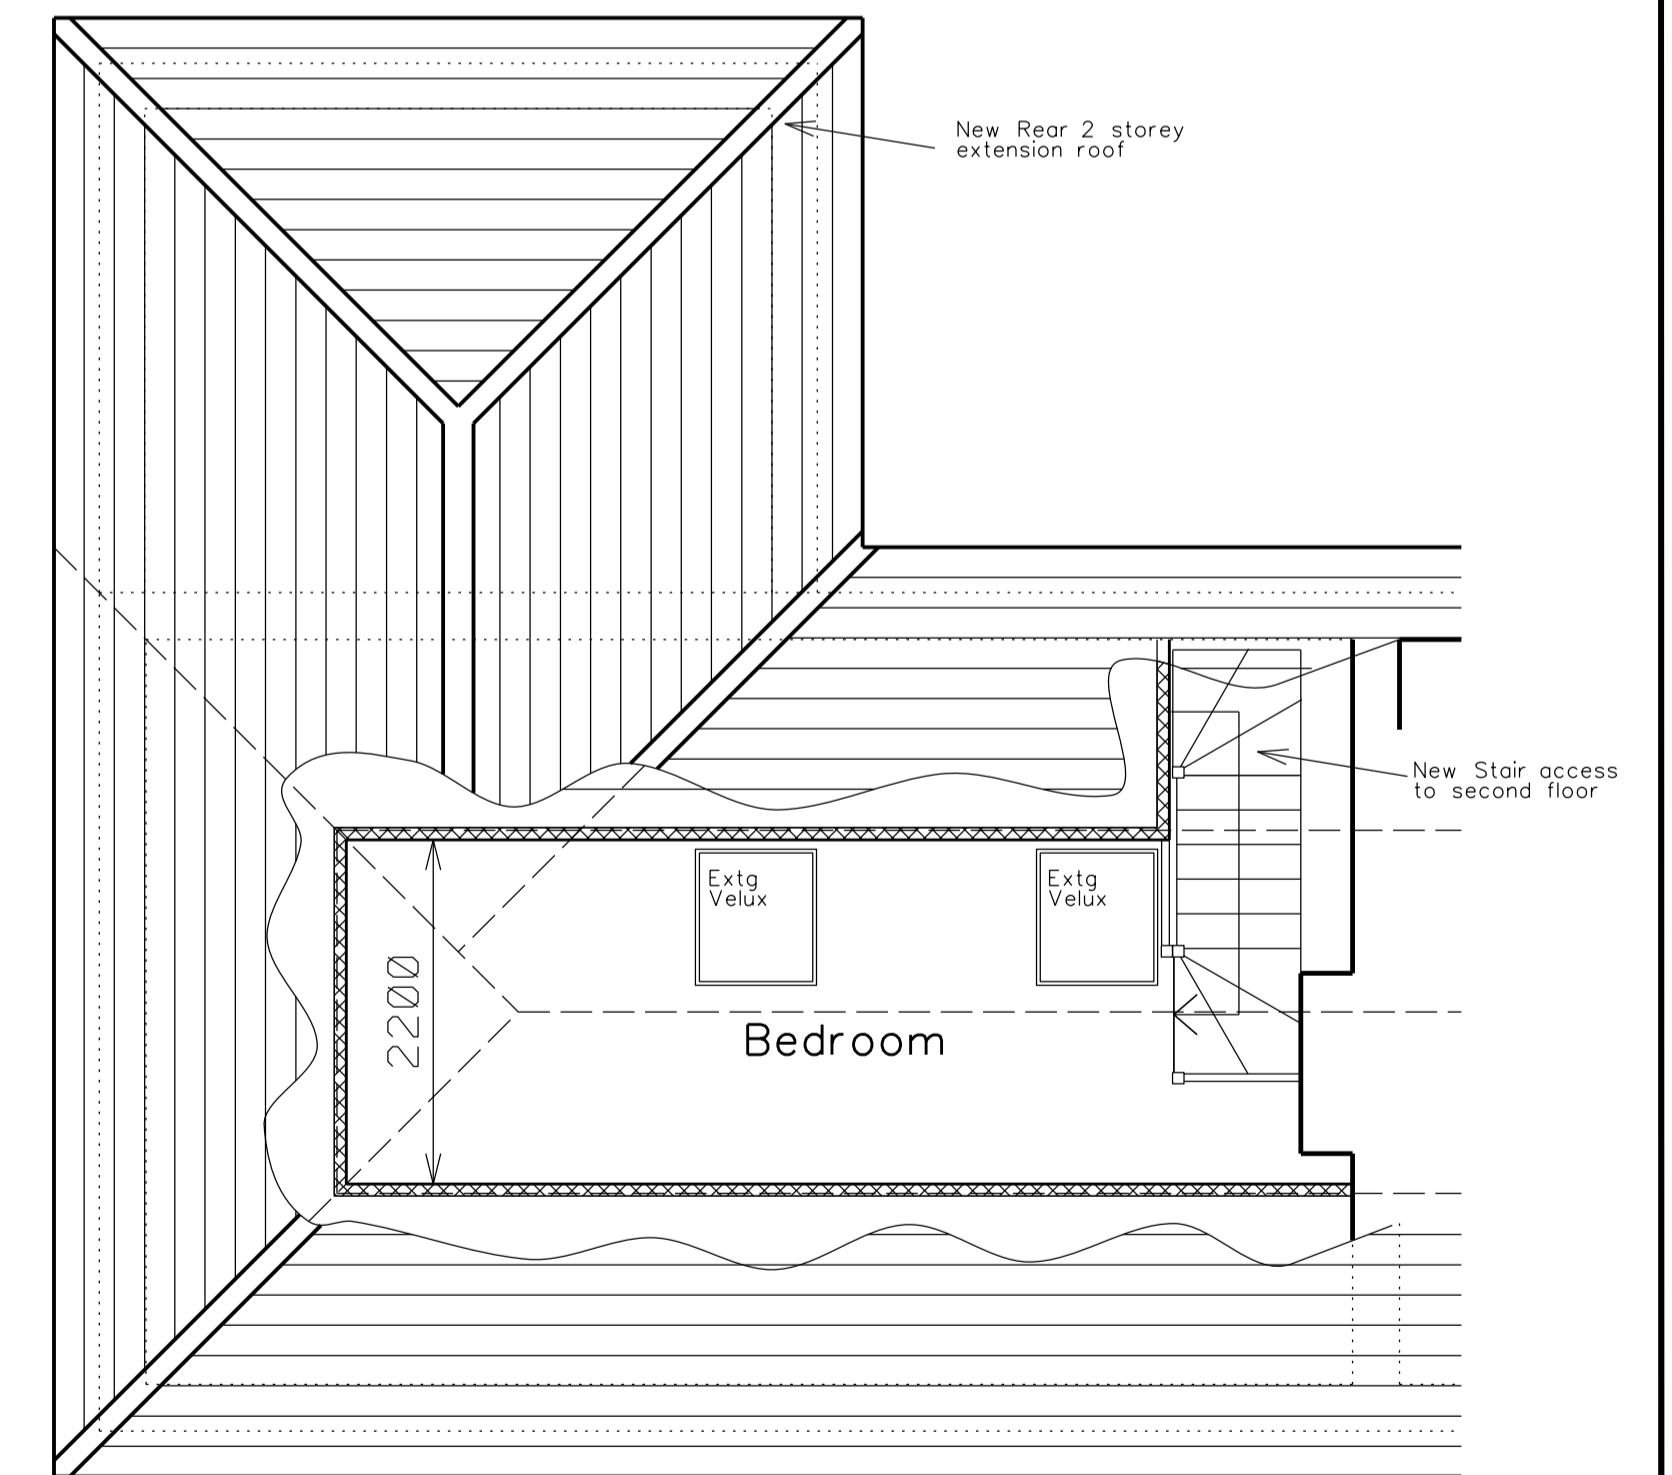

Second Floor Plan

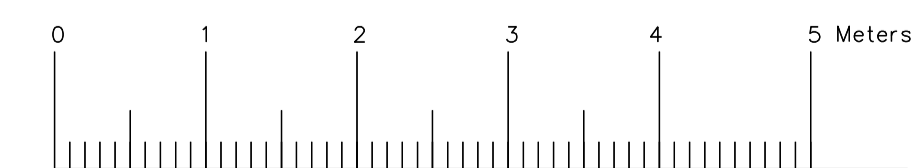

Rev A - First floor rear projection reduced by 1.0M & with hipped roof instead of gable end & single storey roof pitch reduced to 12.5 deg's

Project Name
Proposed Ext'n Plans & Elev's
8 Church Street
Langold, Workop S81 9NP

Scale 1:50 • A1 or 1:100 • A3