




END ELEVATION

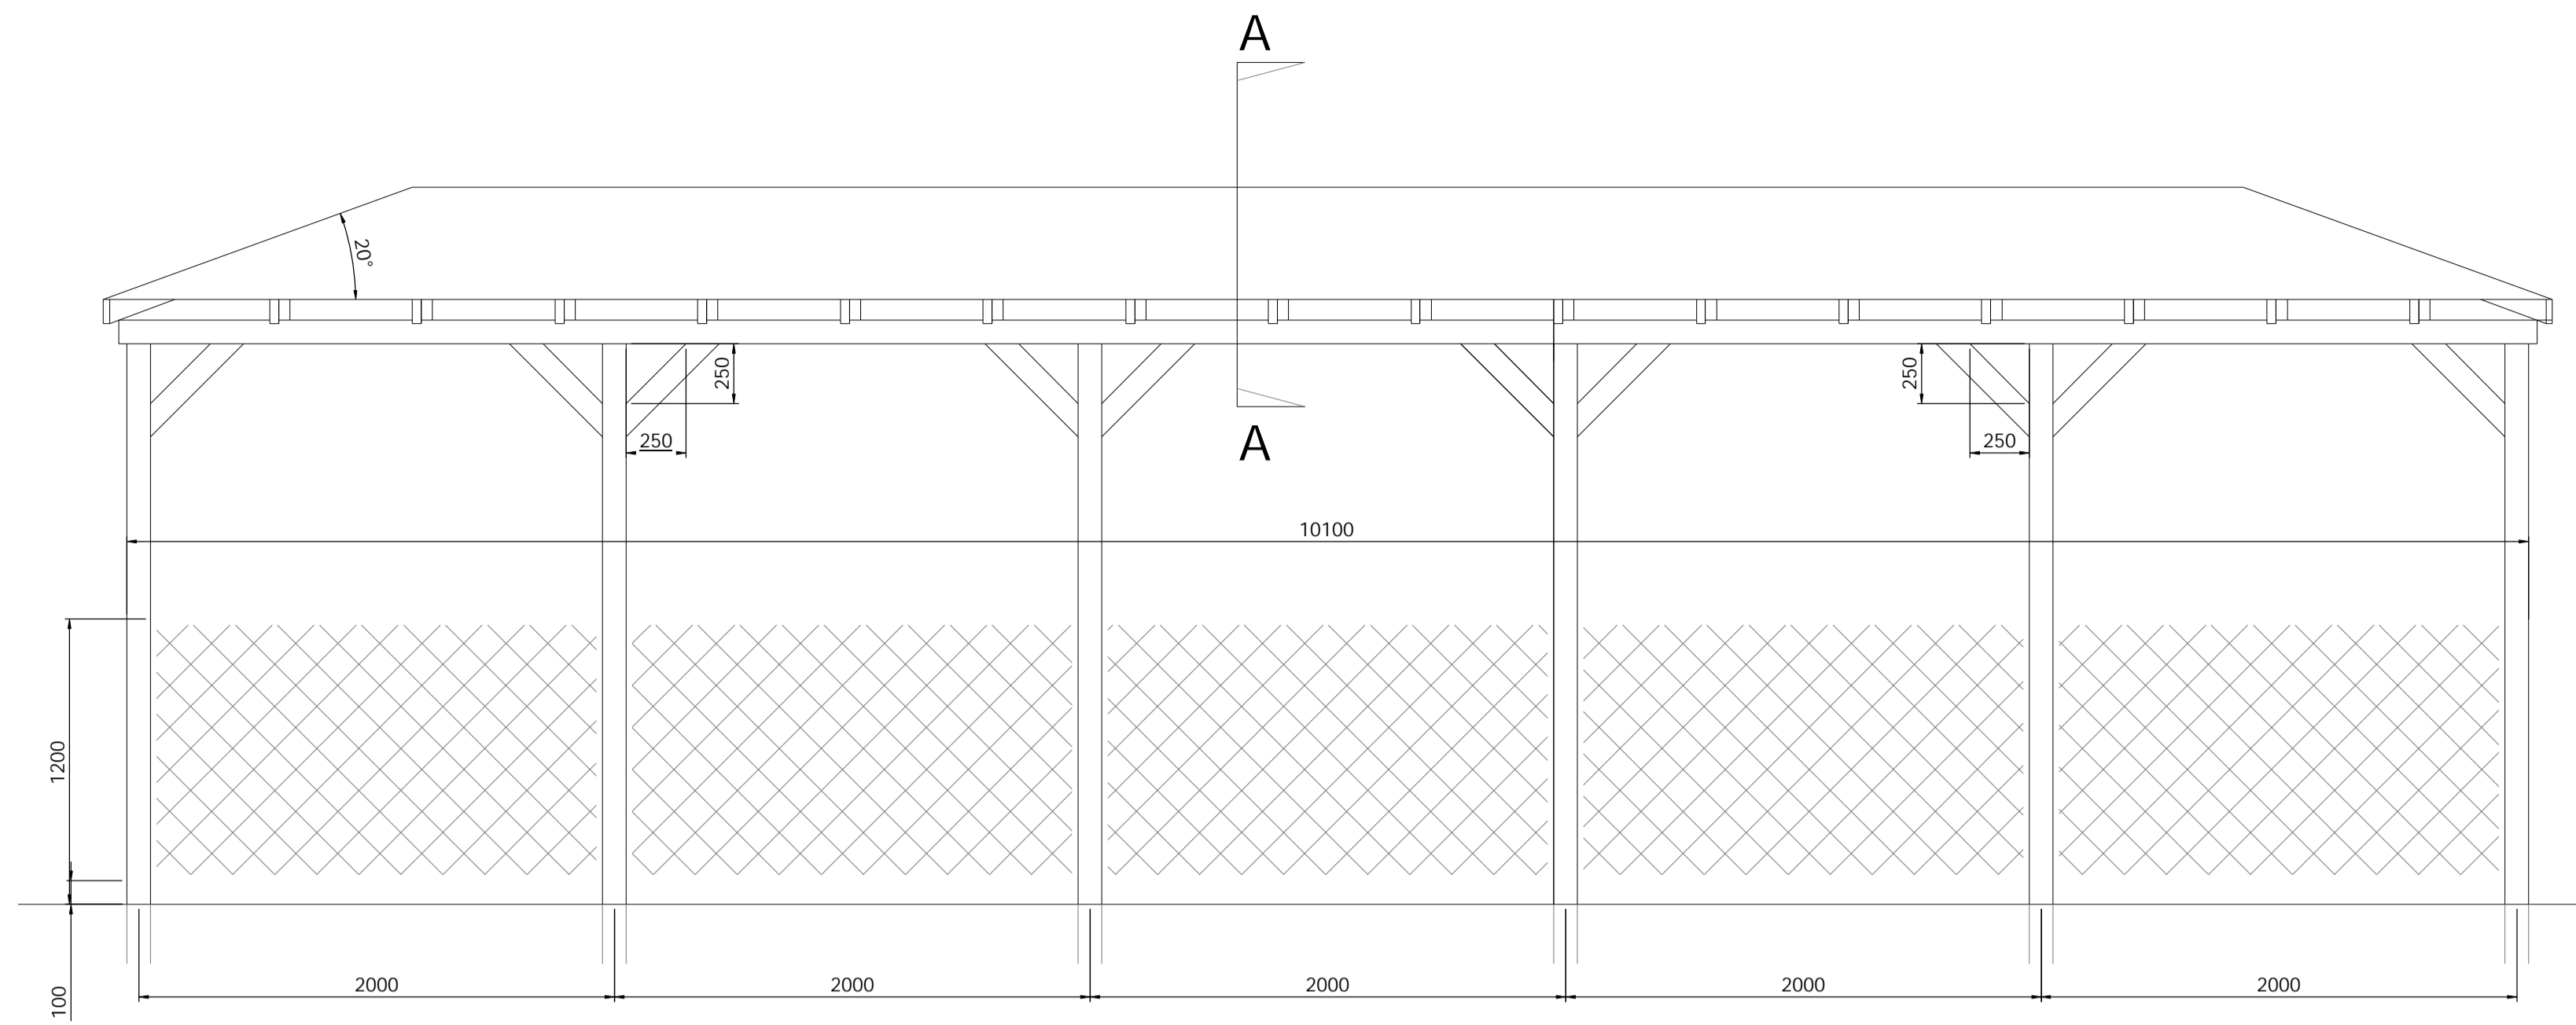


SIDE ELEVATION

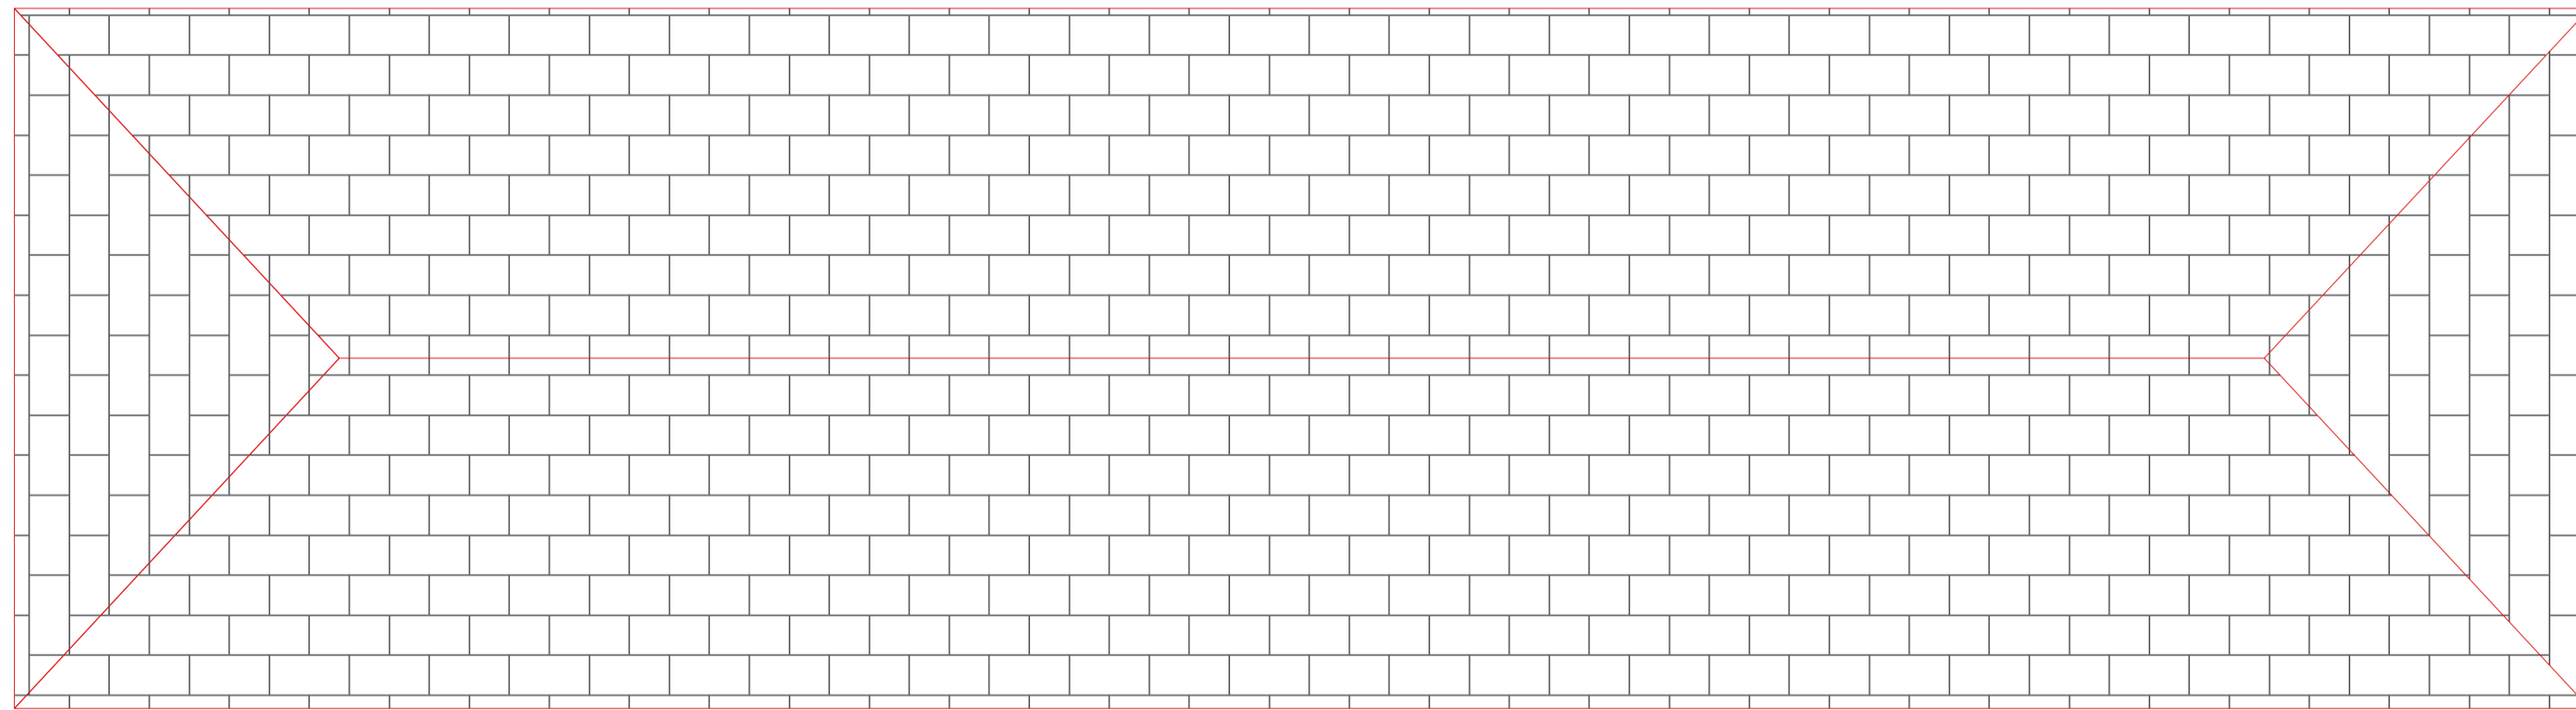

ROOF PLAN

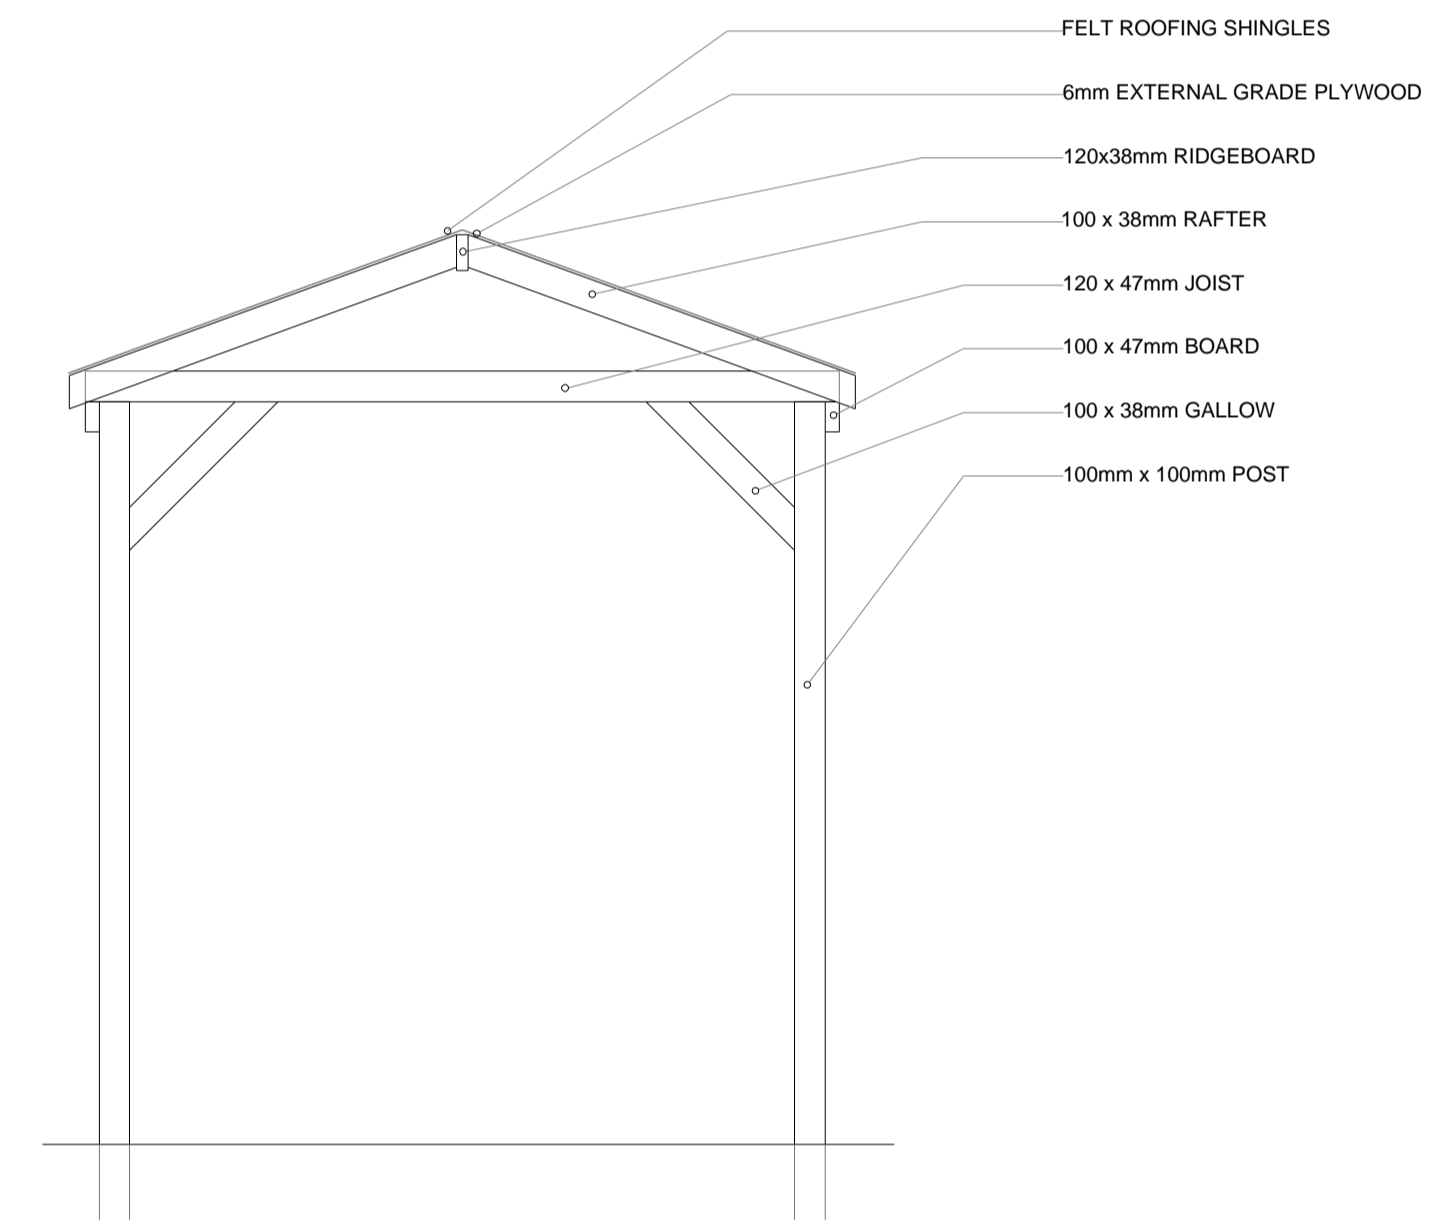

SECTION A-A

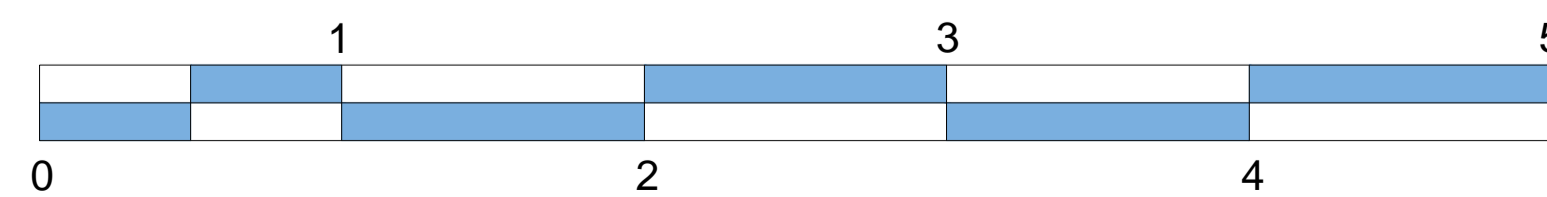

REV	DATE	DETAILS OF AMENDMENTS	DRAWN
-----	------	-----------------------	-------

REVISIONS

ALL MEASUREMENTS IN MM



LNT CONSTRUCTION LTD
 UNIT 2, HELIOS 47
 ISABELLA ROAD
 GARFORTH
 LS25 2DY

SITE H SHAPE
 ALL SITES

TITLE COURTYARD TIMBER GAZEBO

SCALE	1:50 @ A1	DATE	30.10.19
DRAWN	CB	DWG NO.	SDL-092.2

DRAWING STATUS

CONSTRUCTION ISSUE

CHECKED BY	DATE
------------	------