


LEFT HAND ELEVATION

1 : 20



RIGHT HAND ELEVATION

1 : 20

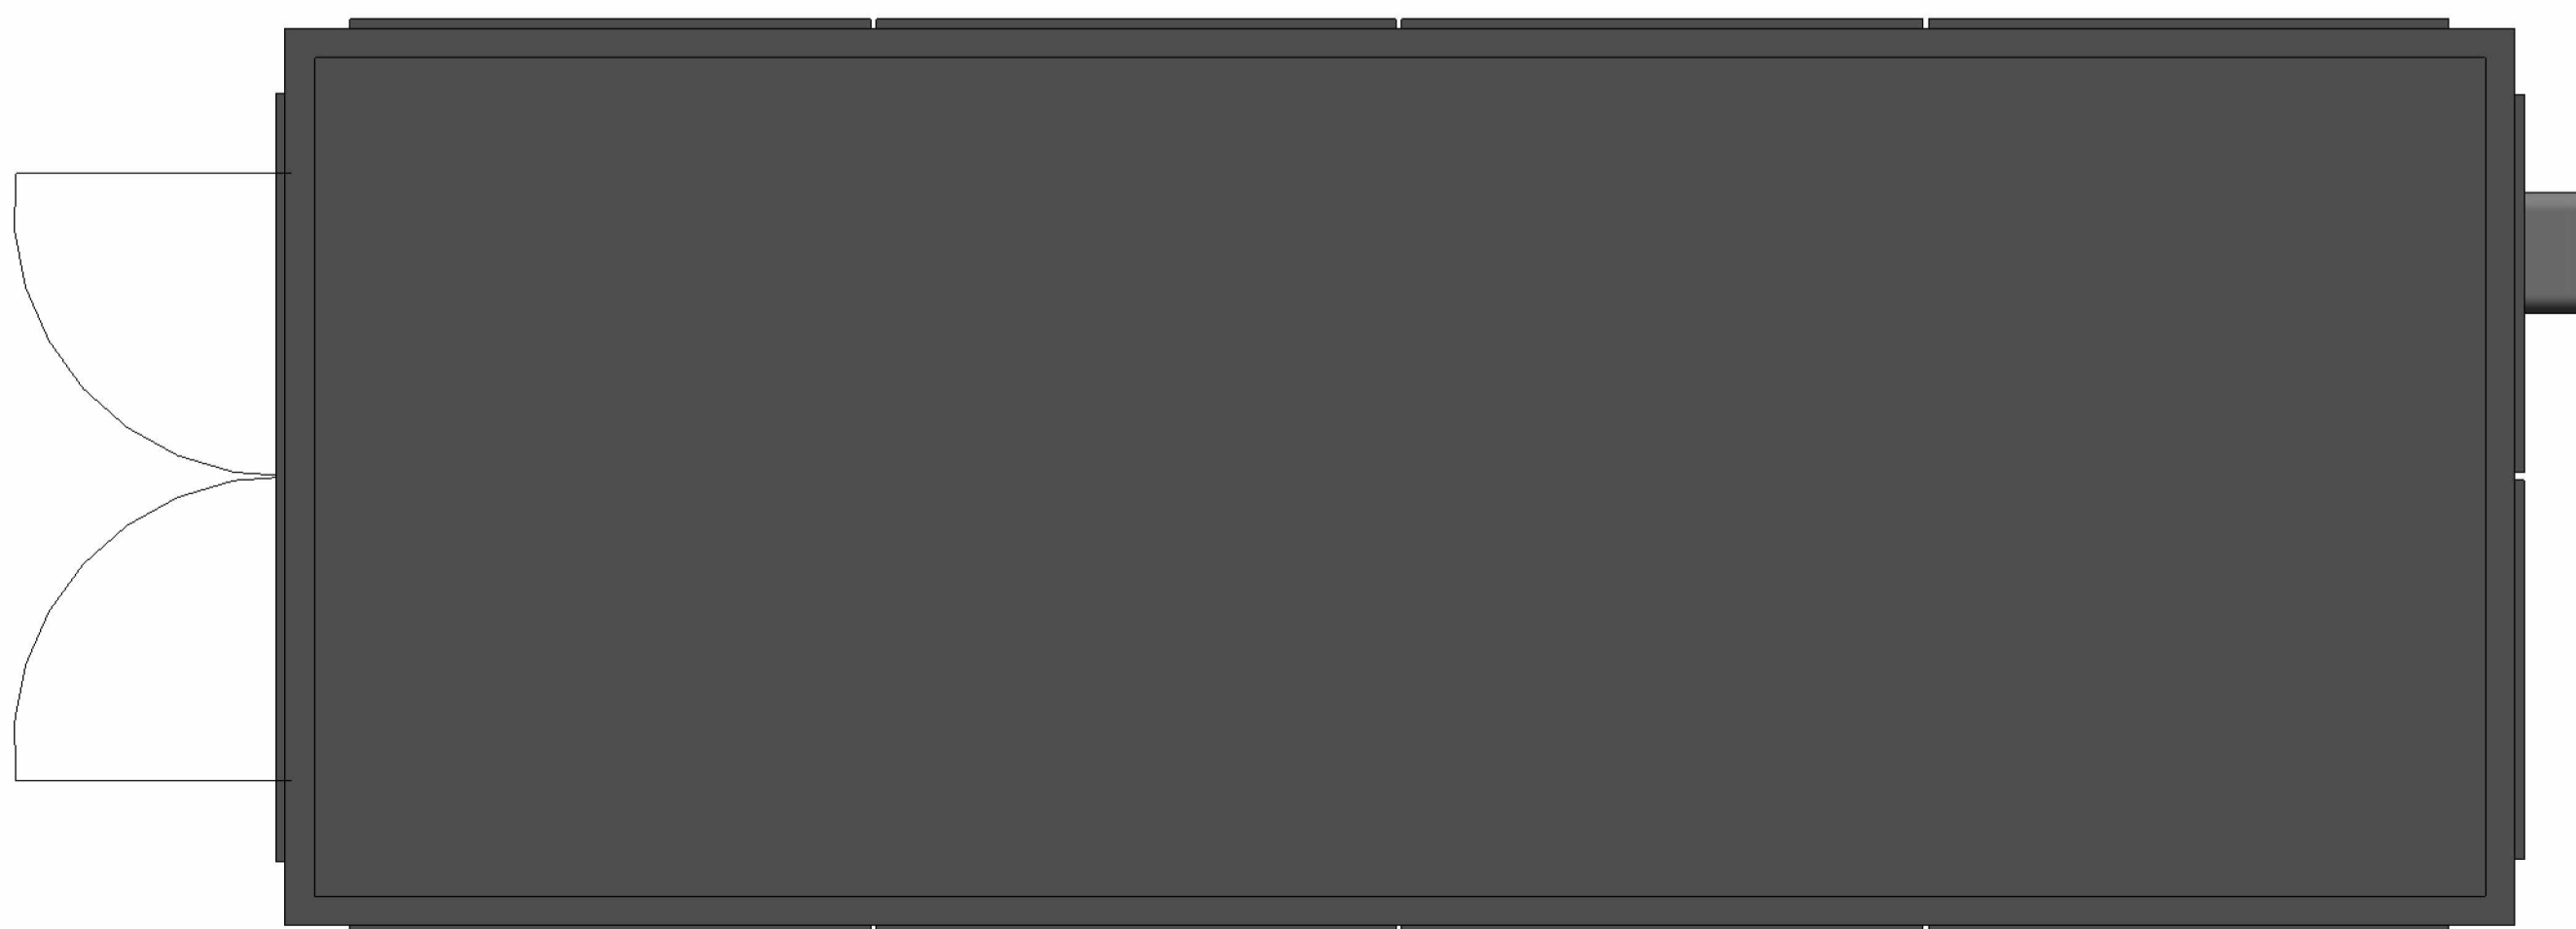

PV BATTERY STORE PLAN

1 : 20



FRONT ELEVATION

1 : 20



REAR ELEVATION

1 : 20



3D VIEW

REV	DATE	DETAILS OF AMENDMENTS	DRAWN
REVISIONS			

LNT Construction

LNT CONSTRUCTION LTD
 UNIT 2, HELIOS 47
 ISABELLA ROAD
 GARFORTH
 LS25 2DY

CLIENT
LNT CARE DEVELOPMENTS

SITE
 CLACTON ROAD
 WEELEY HEATH
 CO16 9EP

TITLE
**PV BATTERY STORE
 DETAILS**

SCALE @A1	1 : 20	DATE	08/09/2023 21:17:29
DRAWN	L-JL	DWG NO.	CO16 9EP A-09

FOR PLANNING APPROVAL

CHECKED BY		DATE	
APPROVED BY		DATE	