




Proposed Location Plan
1:1250

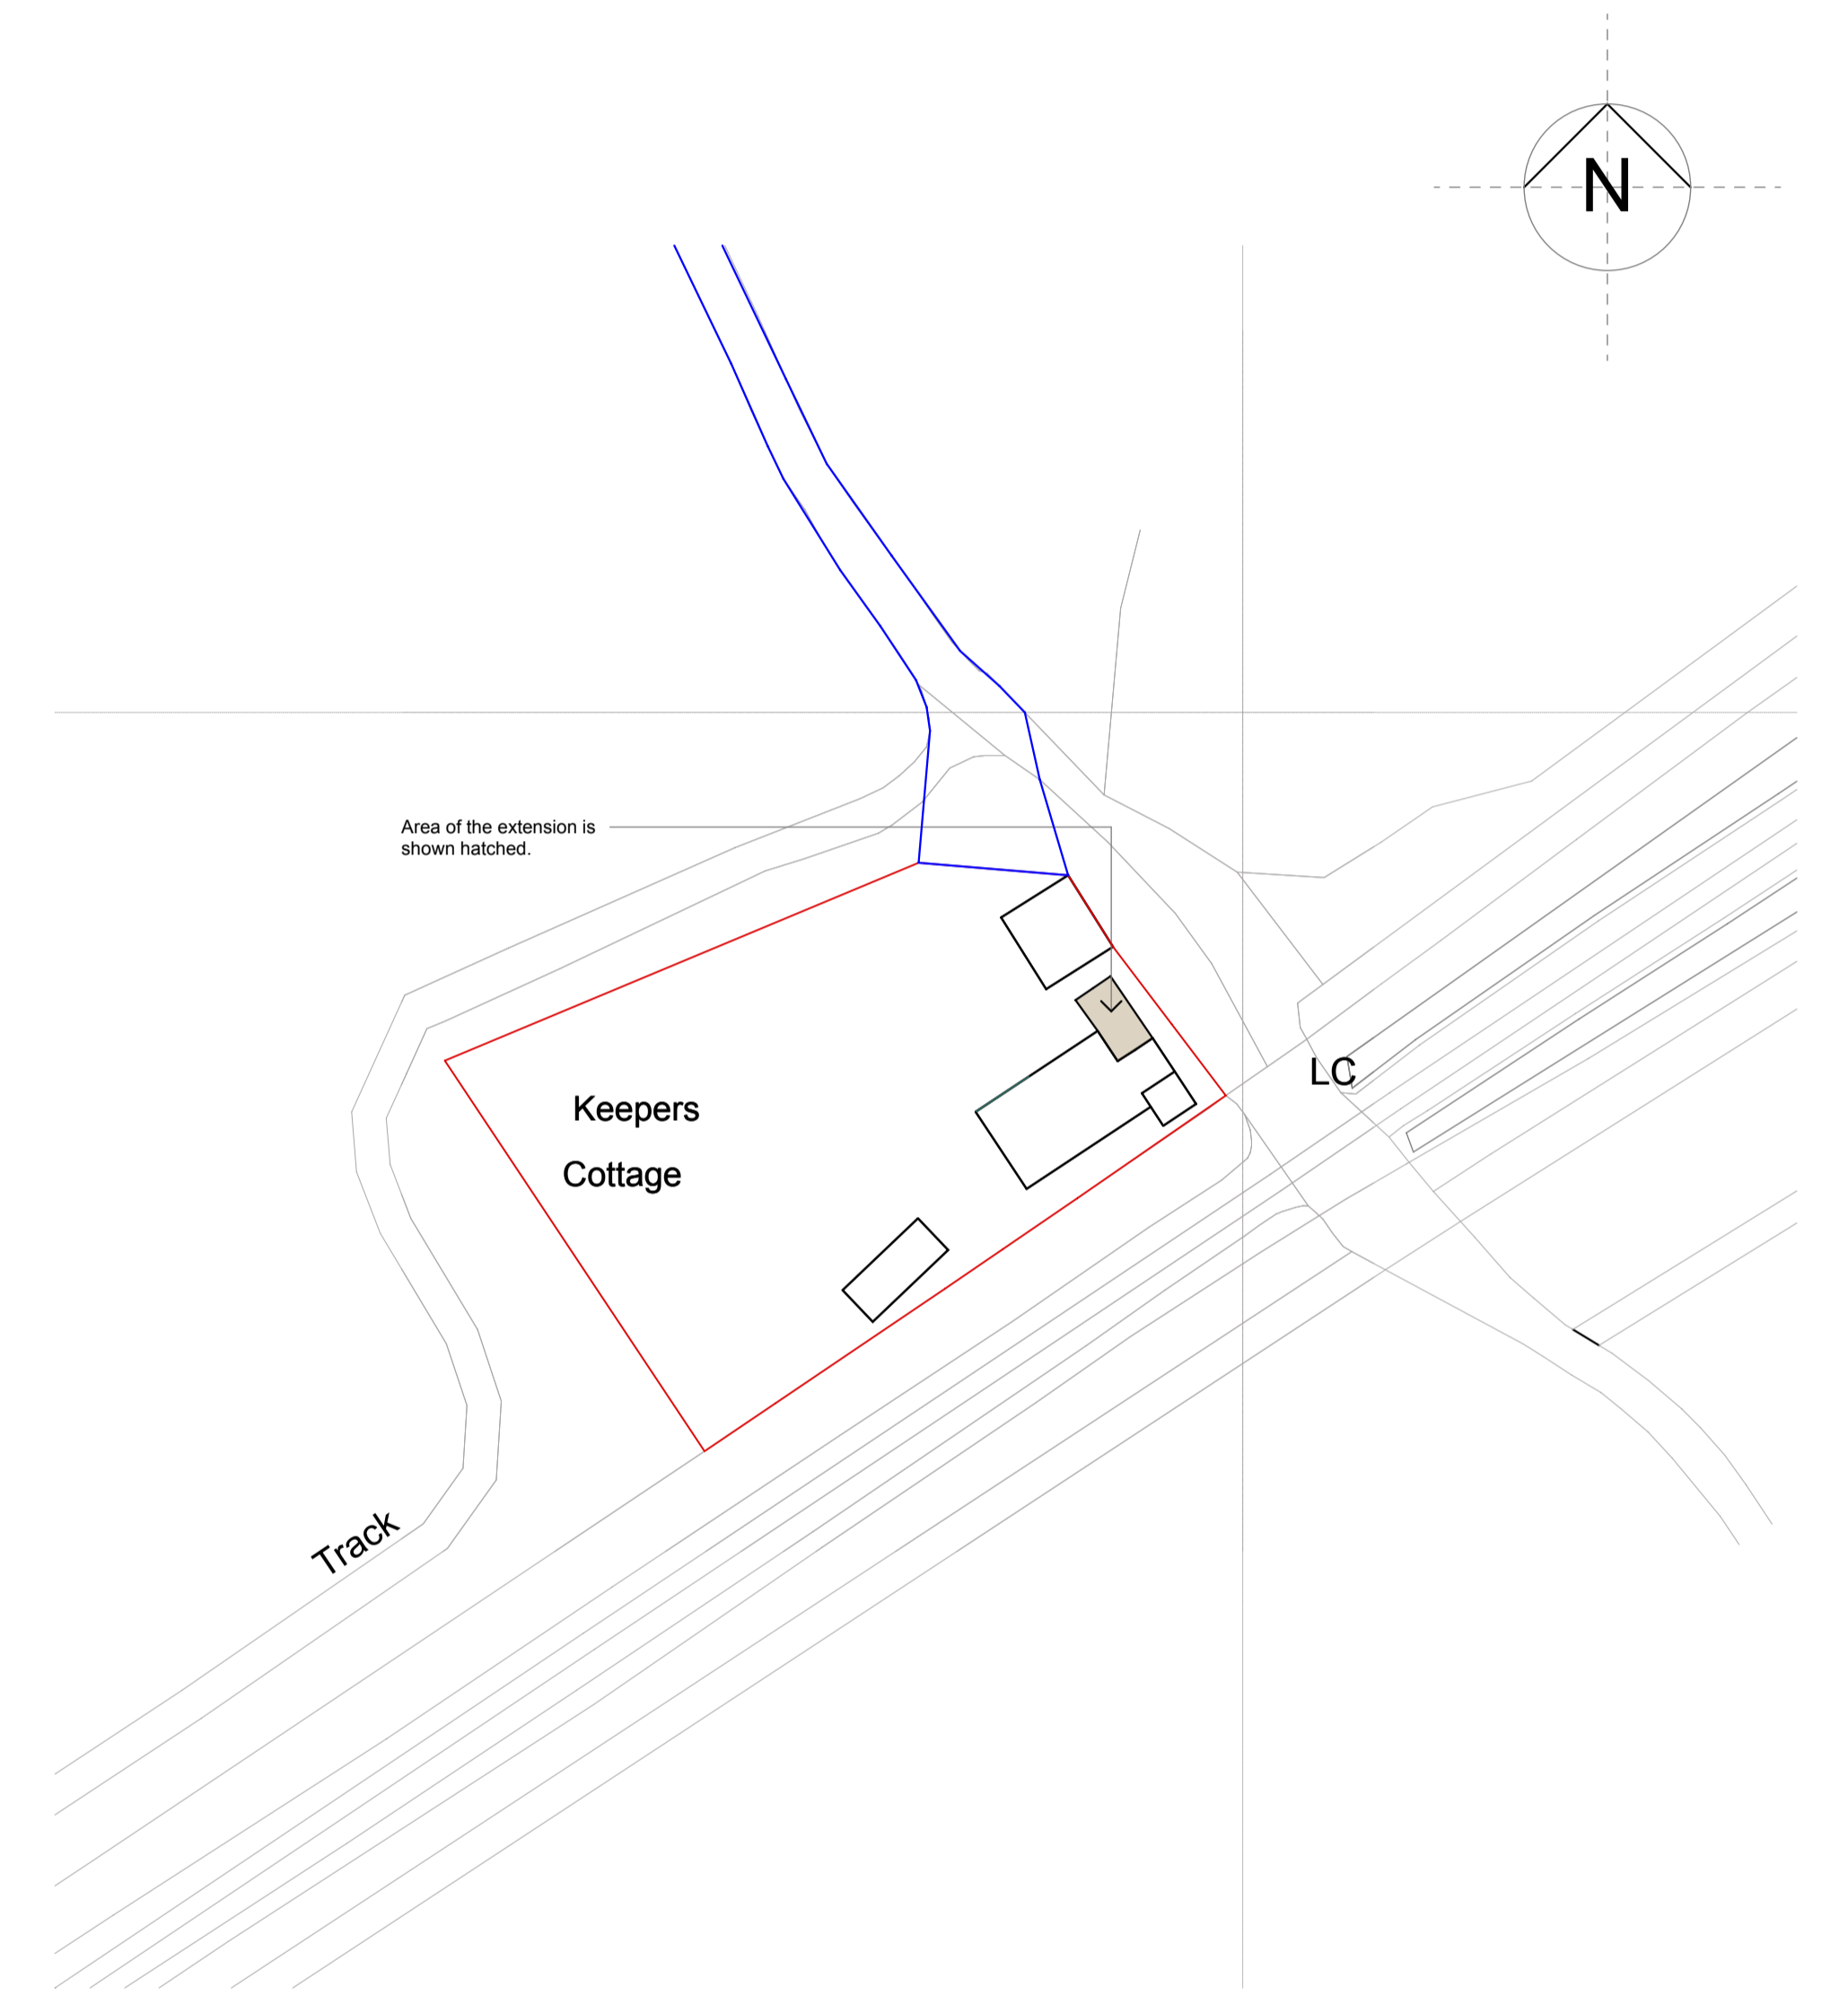

Site Plan - Proposed
1:500

P
L
A
N
N
I
N
G

Note: Drawing not to be scaled. Contact
Sterne Design for any additional dimensions
needed.

Amendments:

Job Title: Proposed extension &
alterations to Keepers Cottage, Kelling
Heath, Holgate Hill, Norfolk, NR25 7ER.

Client: Mr & Mrs Bell

Drawing Title: Proposed Drawing (A1
paper size)

STERNE

DESIGN

Architecture | Design | Studio

Drawn: Luke Sterne

Job no. 21.62.43

Date: 27.10.2021

Drawing no. PL02

Rev.

