


Proposed Location Plan
1:1250

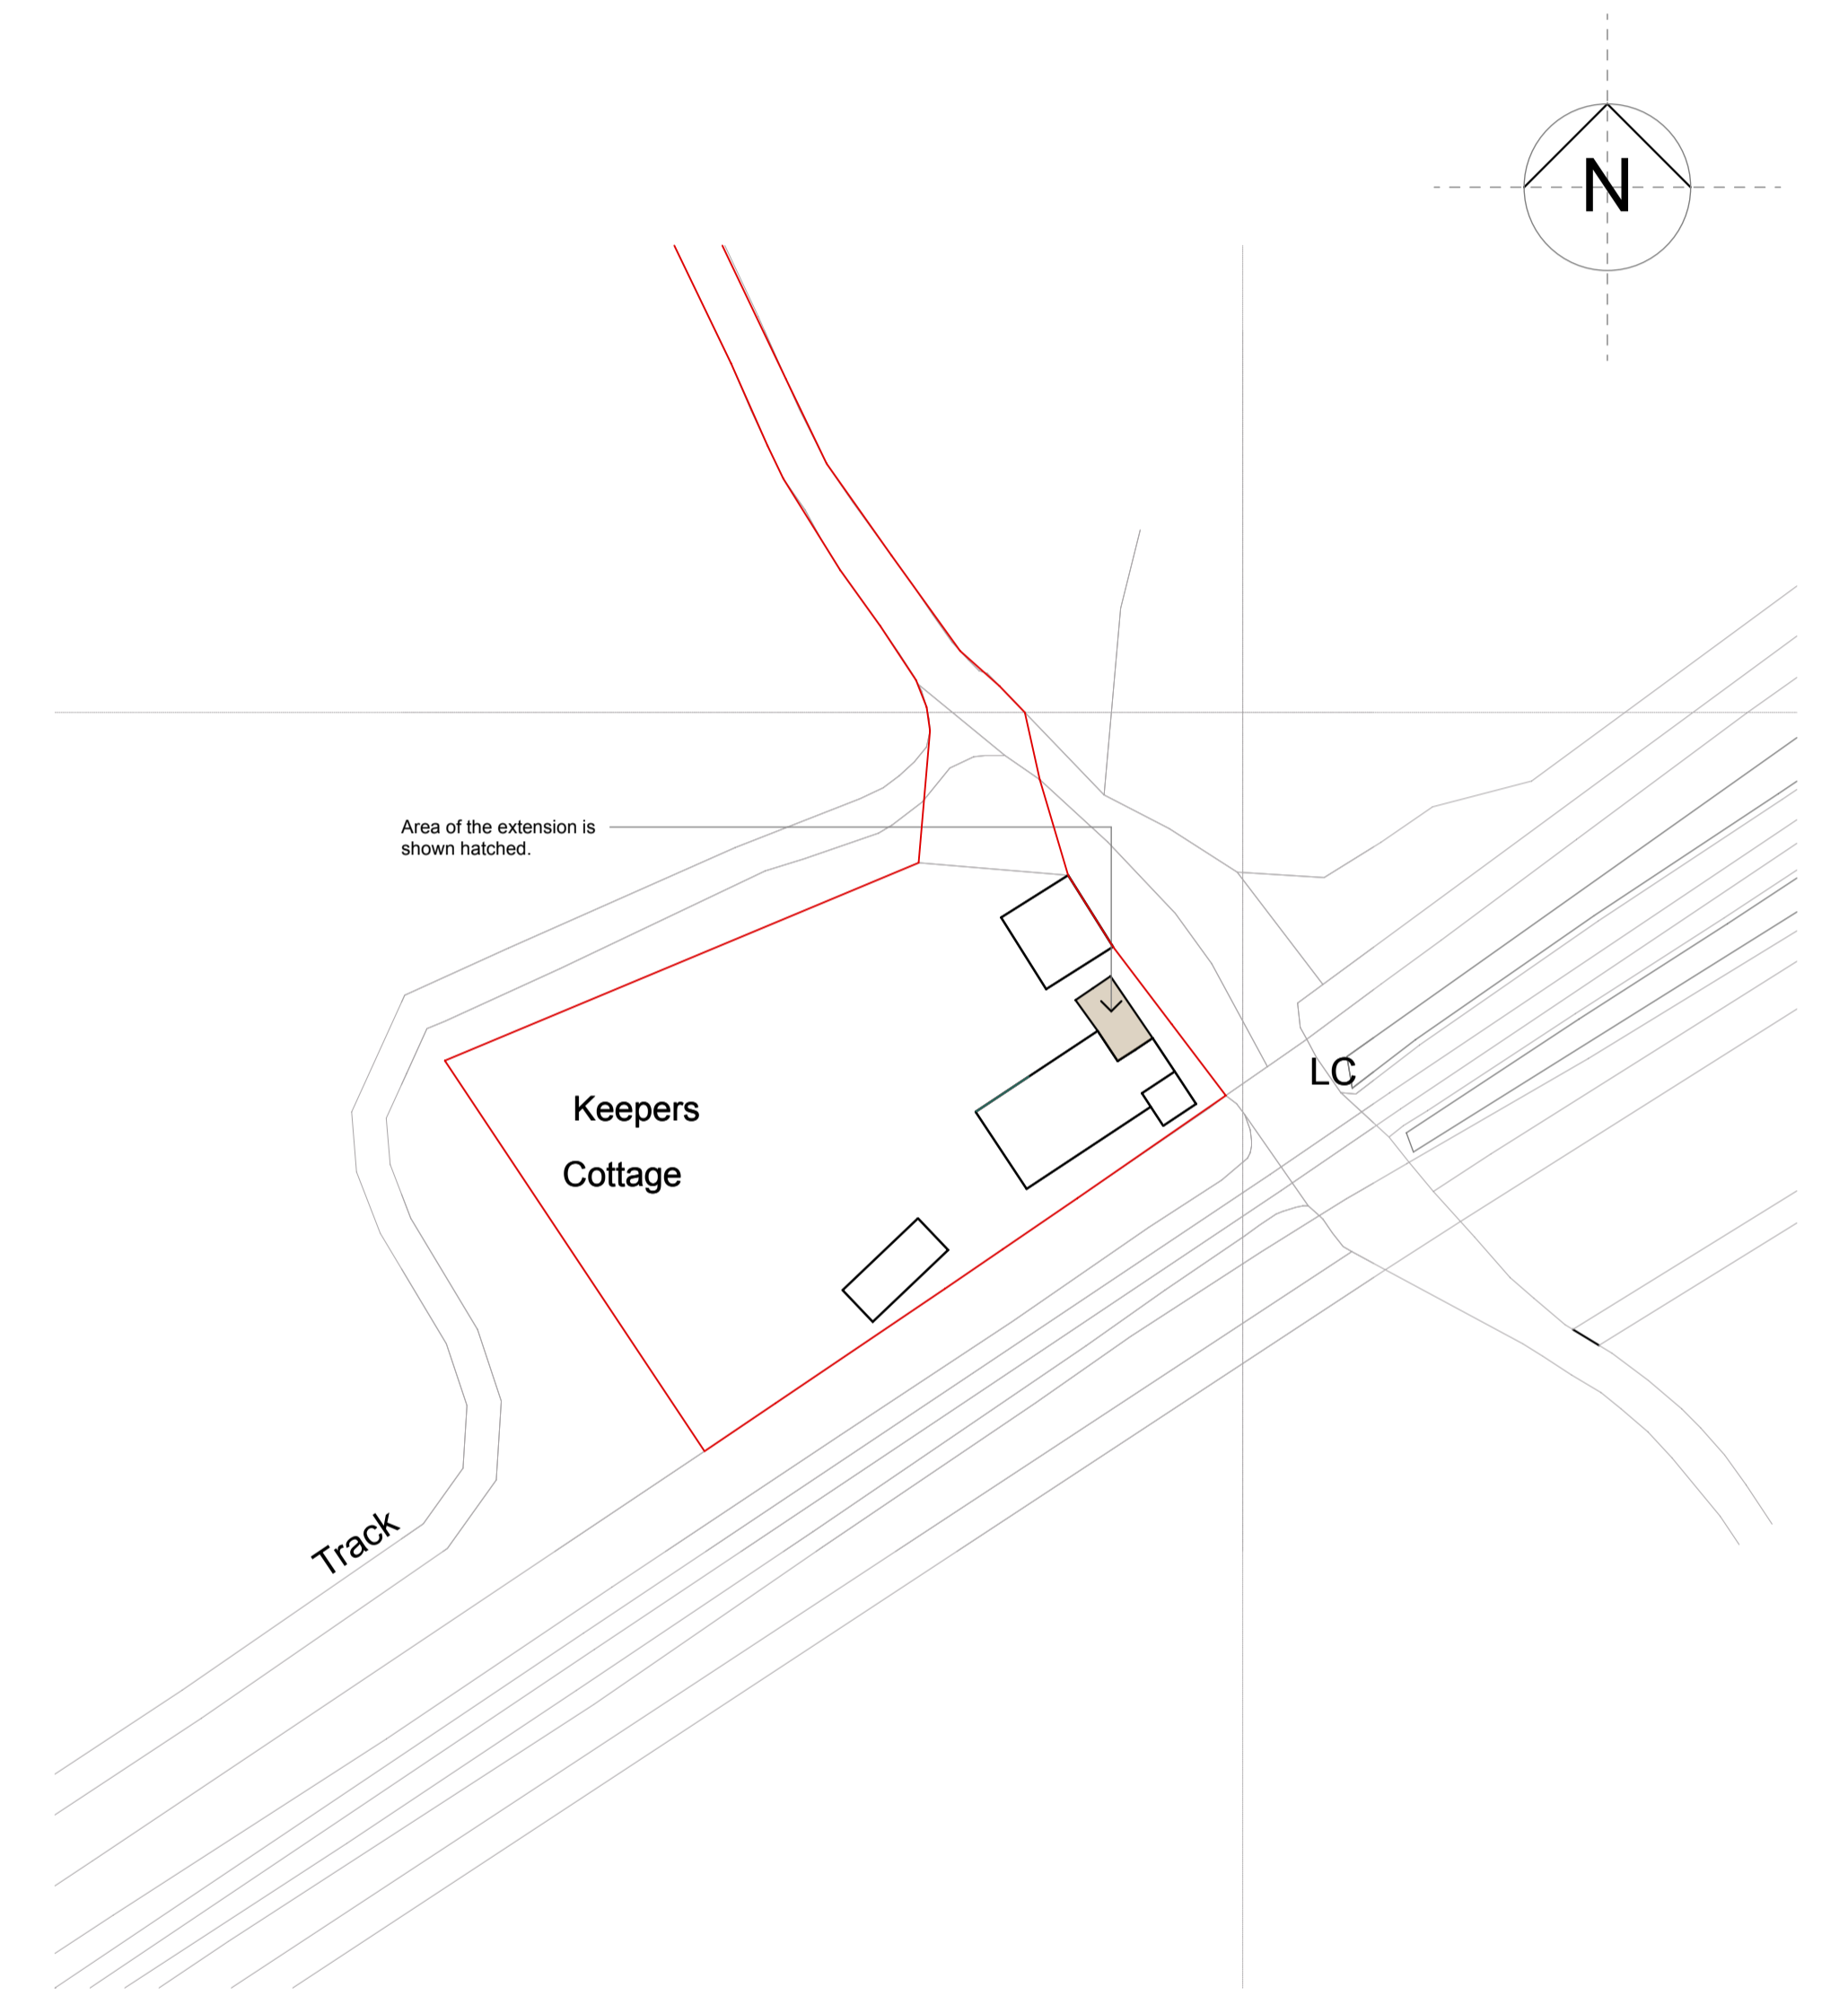

Site Plan - Proposed
1:500

P
L
A
N
N
I
N
G

Note: Drawing not to be scaled. Contact Sterne Design for any additional dimensions needed.

Amendments:
Revision A - Planning request line colour change, 22.09.23.

Job Title: Proposed extension & alterations to Keepers Cottage, Kelling Heath, Holgate Hill, Norfolk, NR25 7ER.

Client: Mr & Mrs Bell
Drawing Title: Proposed Drawing (A1 paper size)

STERNE
DESIGN
Architecture | Design | Studio

Drawn: Luke Sterne
Job no. 21.62.43
Date: 27.10.2021
Drawing no. PL02
Rev.A

