


Existing Location Plan
1:1250

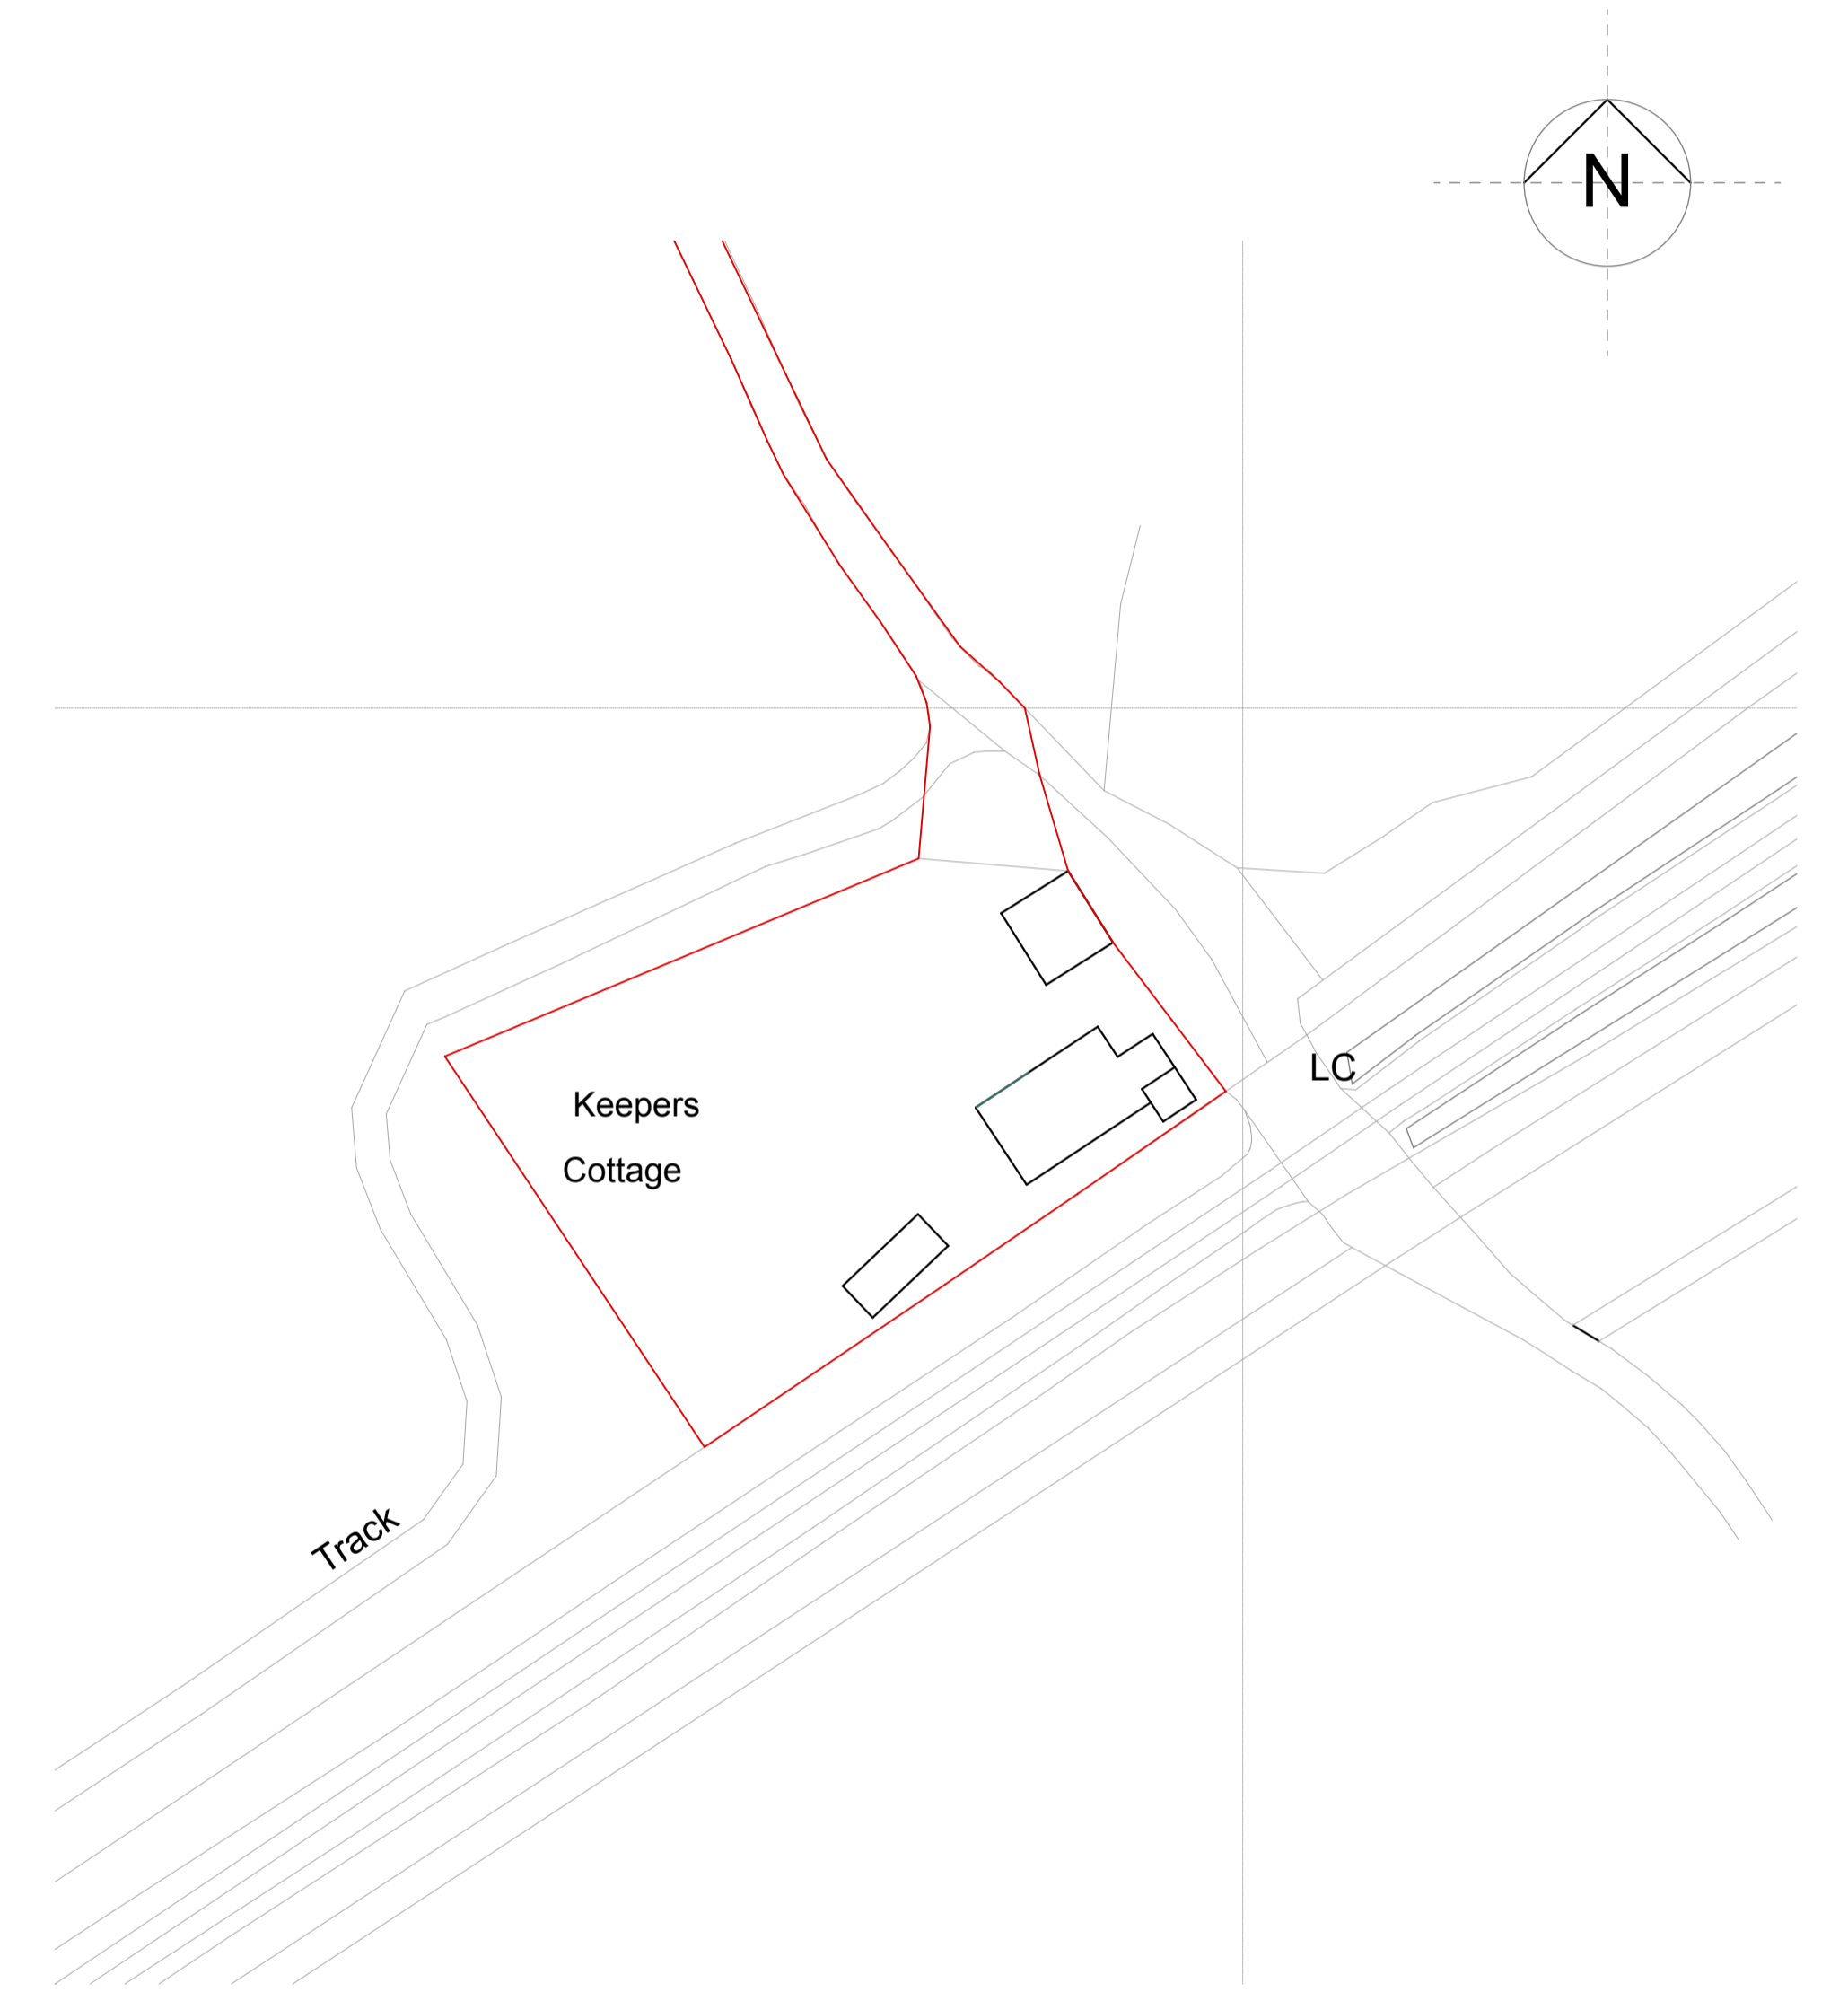

Existing Site Plan
1:500

E X I S T I N G

Note: Drawing not to be scaled. Contact Sterne Design for any additional dimensions needed.

Amendments:
Revision A - Planning request line colour change. 22.09.23.

Job Title: Proposed extension & alterations to Keepers Cottage, Kelling Heath, Holgate Hill, Norfolk, NR25 7ER.

Client: Mr & Mrs Bell

Drawing Title: Existing Drawing - OS and Location Plan (A1 paper size)

EXIS **STERNE**
DESIGN
Architecture | Design | Studio

Drawn: Luke Sterne
Job no. 21.62.43
Date: 04.07.2021
Drawing no. EX02
Rev.A

