


Existing Location Plan
1:1250

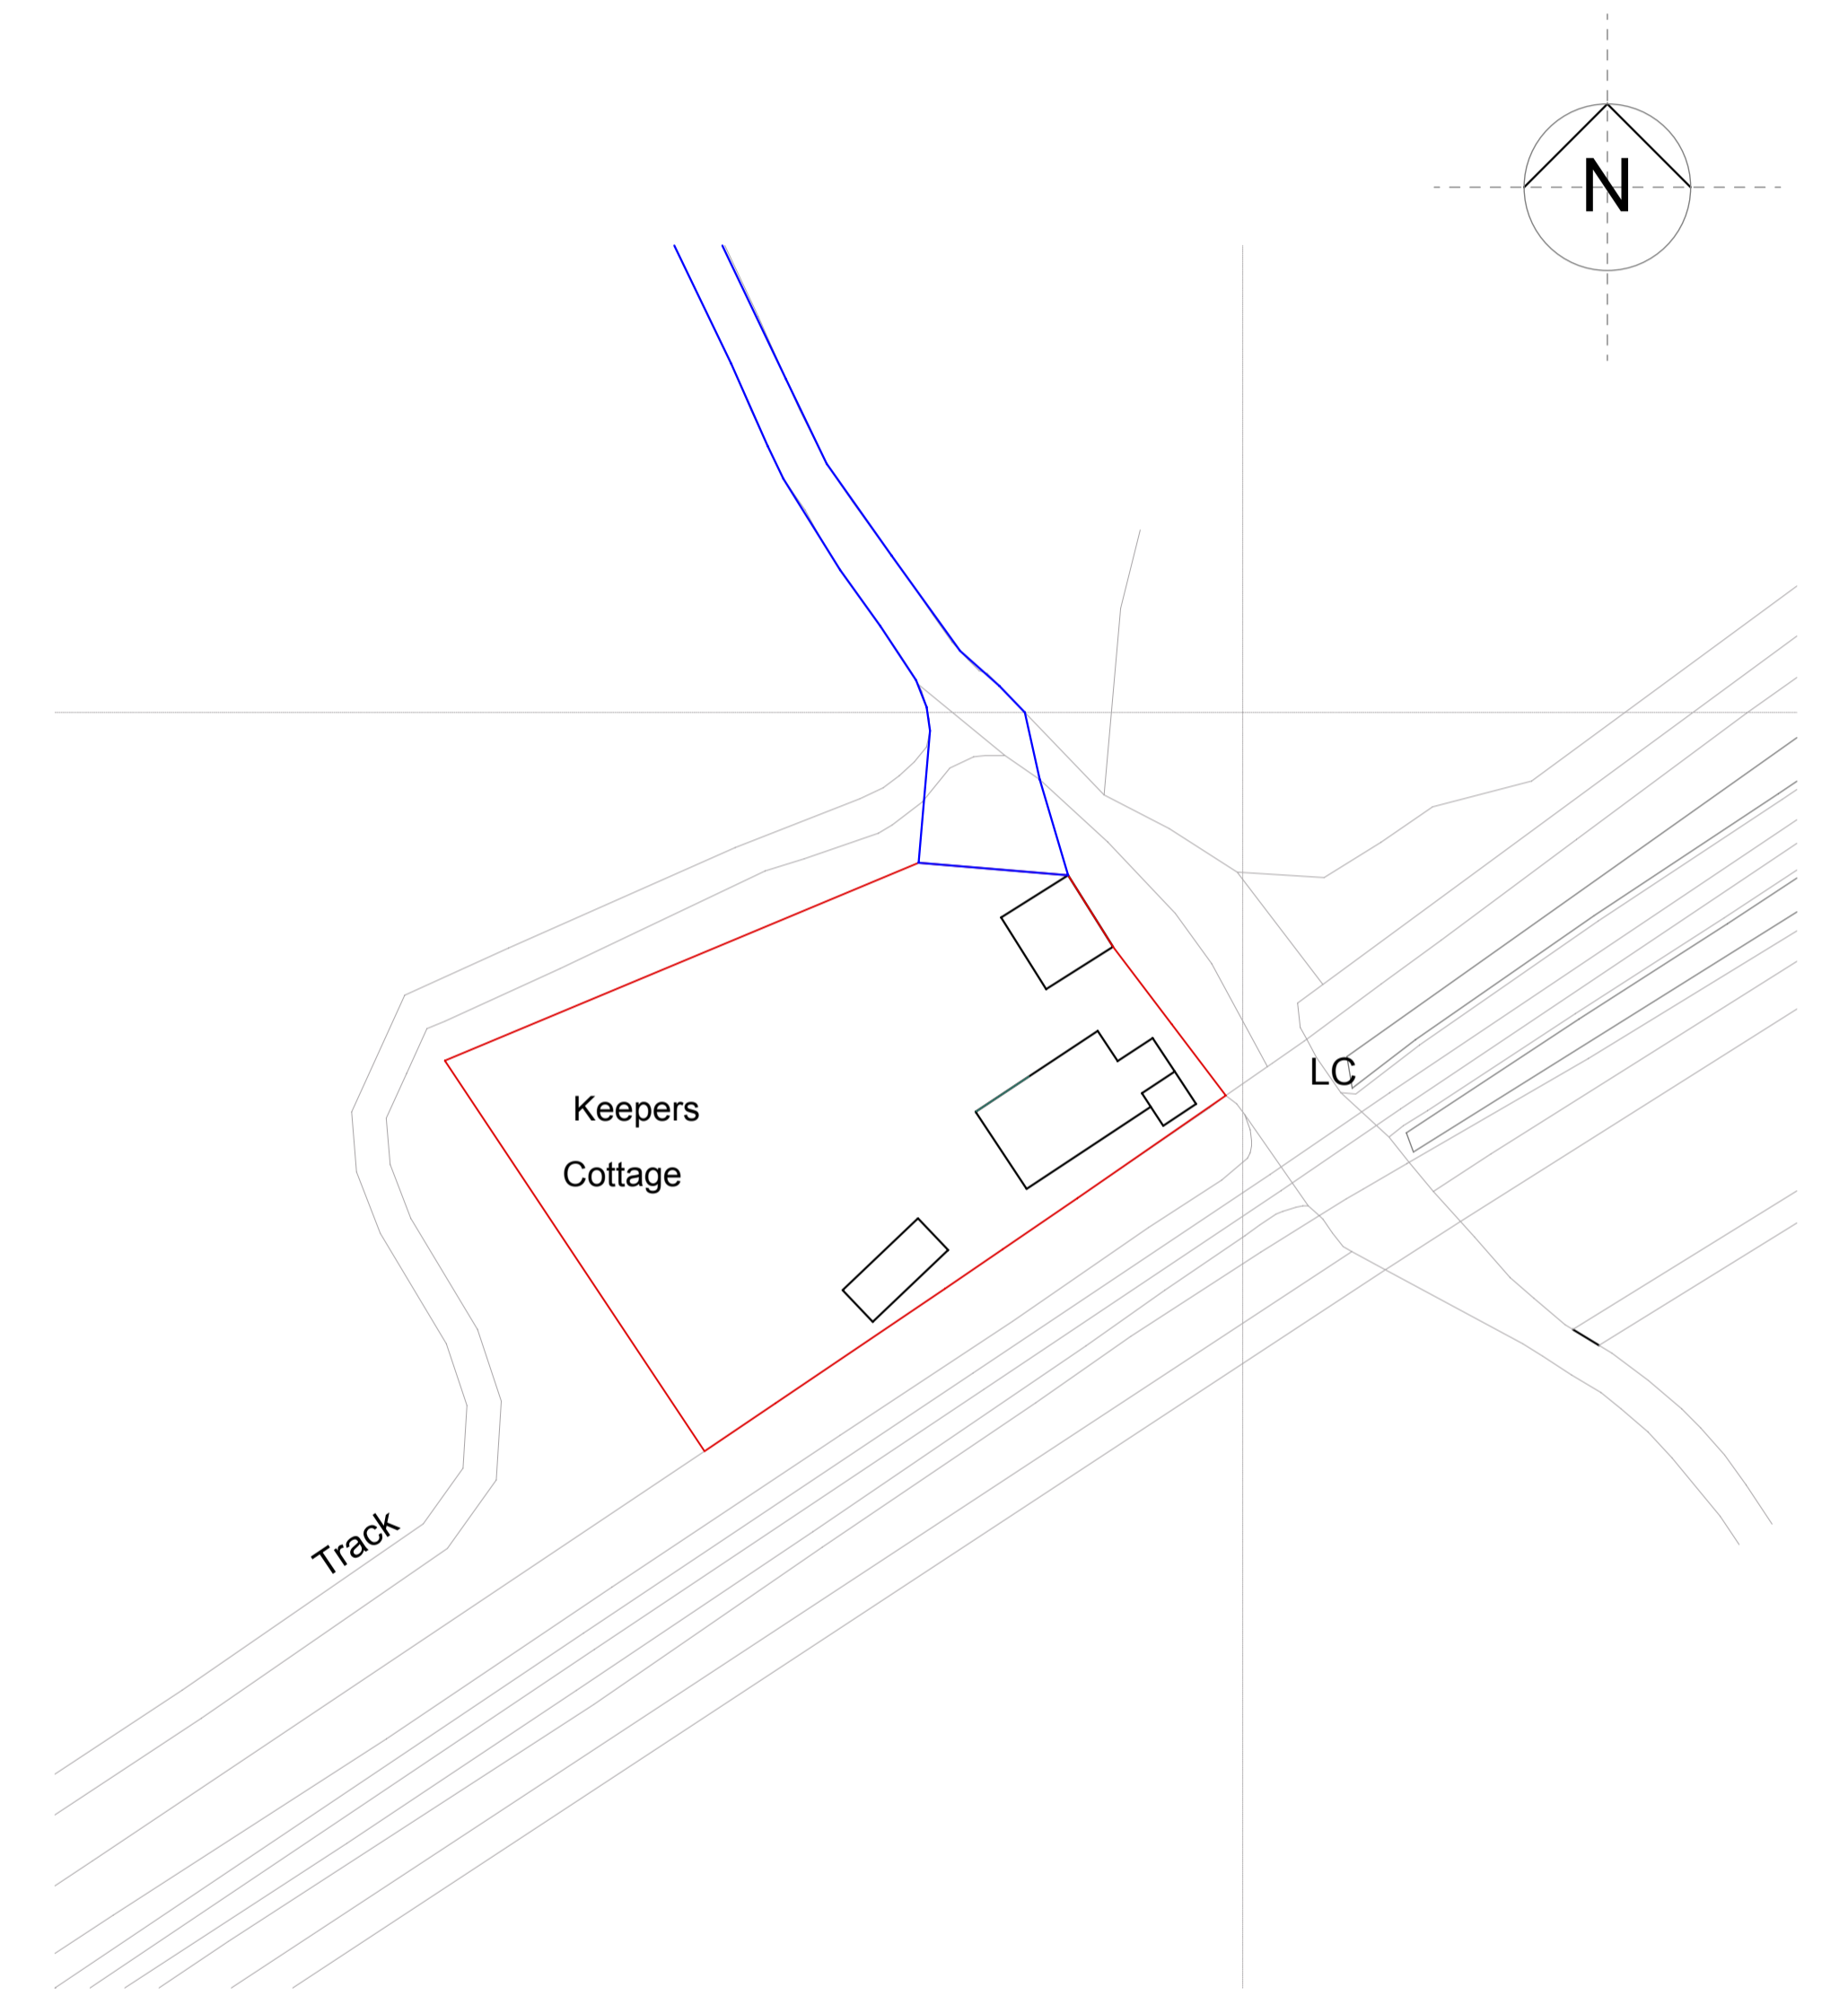

Existing Site Plan
1:500

EXISTING

Note: Drawing not to be scaled. Contact
Sterne Design for any additional dimensions
needed.

Amendments:

Job Title: Proposed extension &
alterations to Keepers Cottage, Kelling
Heath, Hollgate Hill, Norfolk, NR25 7ER.

Client: Mr & Mrs Bell

Drawing Title: Existing Drawing - OS and
Location Plan (A1 paper size)

STERNE
DESIGN
Architecture | Design | Studio

Drawn: Luke Sterne
Job no. 21.62.43
Date: 04.07.2021
Drawing no. EX02
Rev.

