





North West Elevation
1:50



South East Elevation
1:50

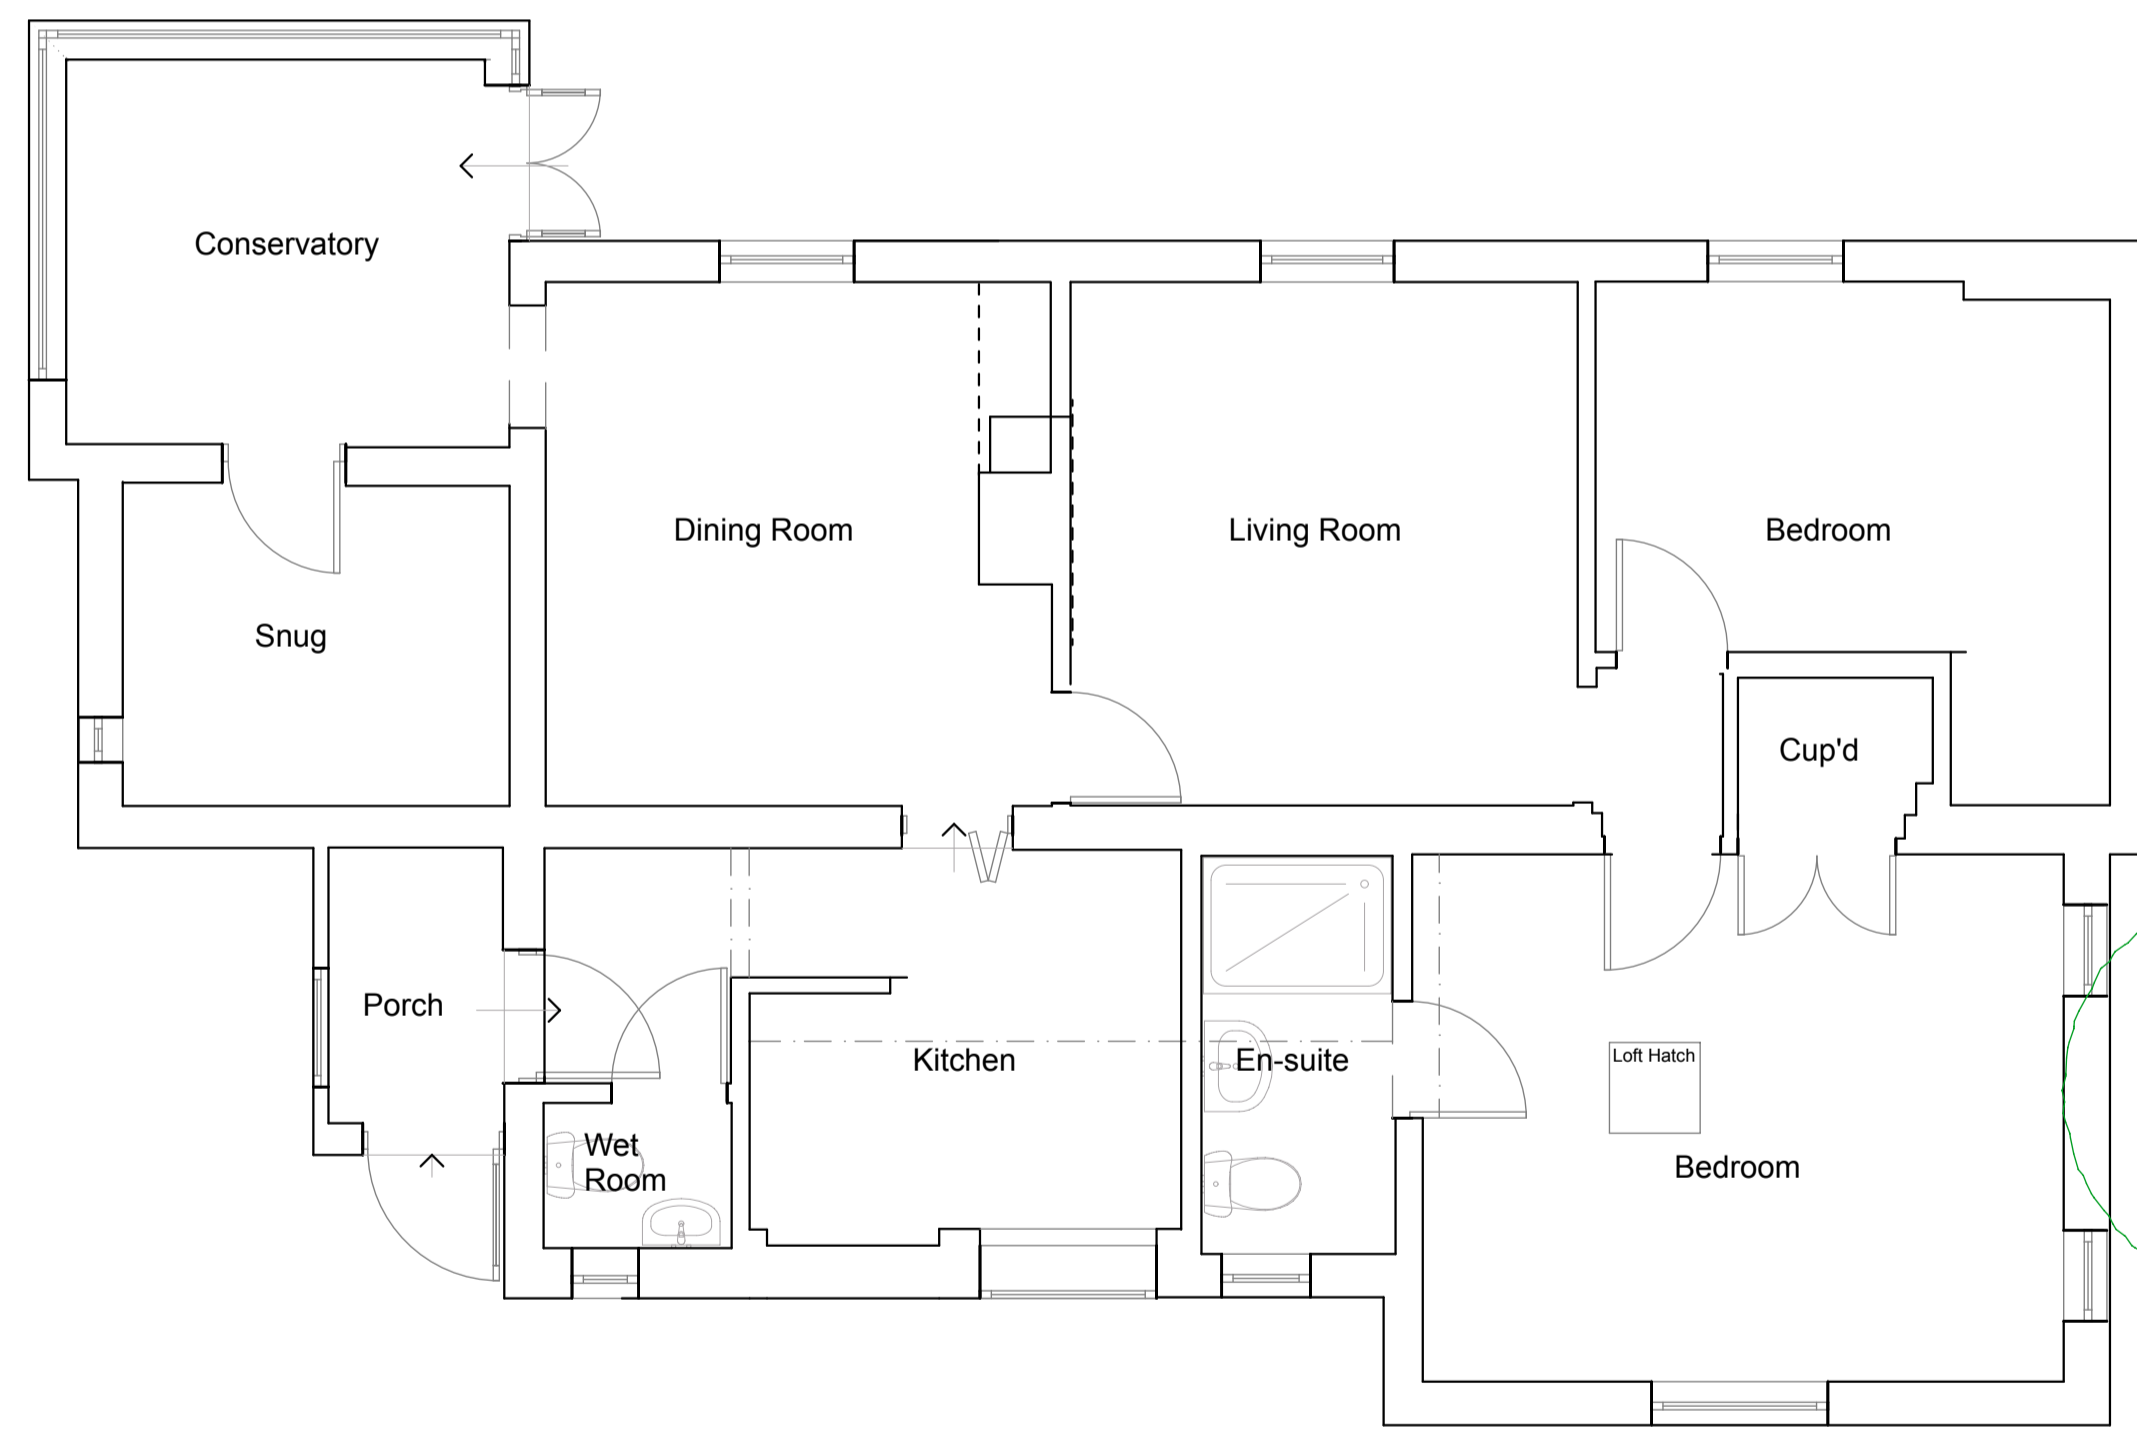

Ground Floor Plan
1:50

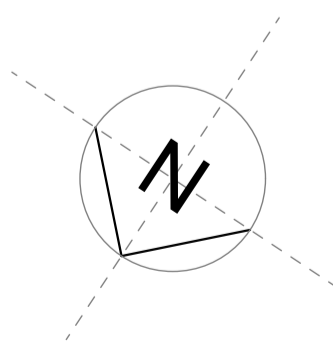

North East Elevation
1:50



South West Elevation
1:50

EXISTING

EXISTERNE
DESIGN
Architecture | Design | Studio

Note: Drawing not to be scaled. Contact Sterne Design for any additional dimensions needed.

Amendments:

Job Title: Proposed extension & alterations to Keepers Cottage, Kelling Heath, Hollgate Hill, Norfolk, NR25 7ER.

Client: Mr & Mrs Bell

Drawing Title: Existing Drawing (A1 paper size)

Drawn: Luke Sterne
Job no. 21.62.43
Date: 04.07.2021
Drawing no. EX01
Rev.

