

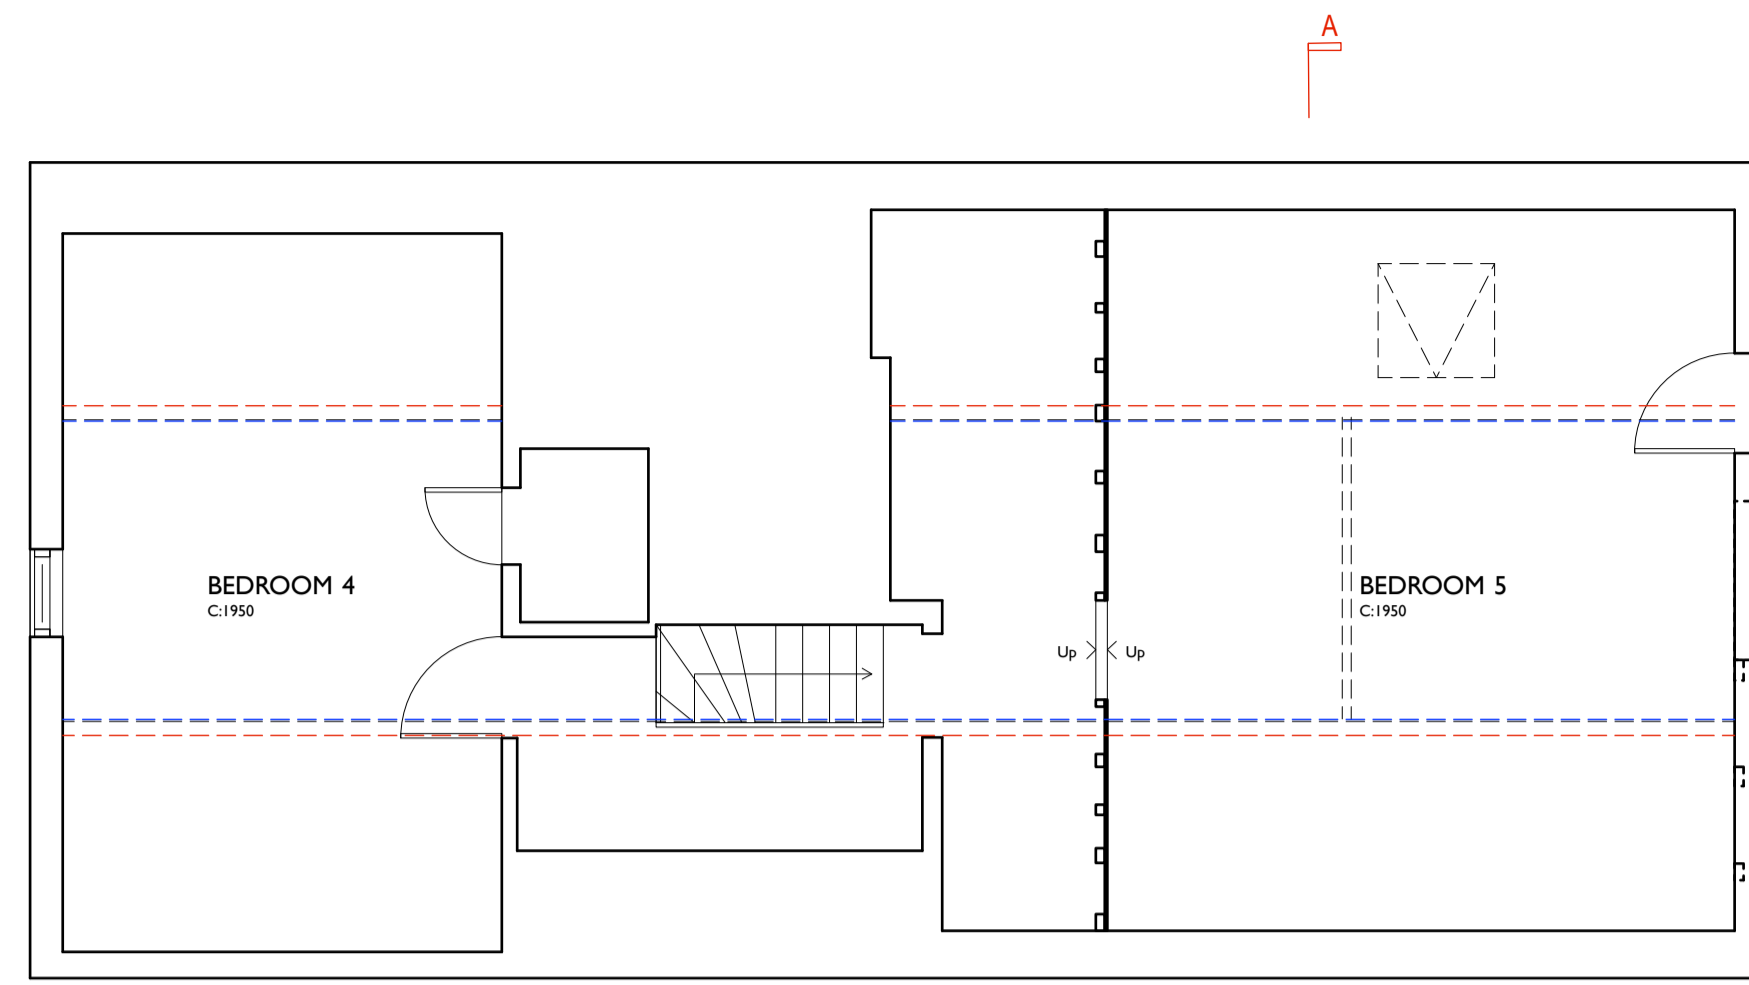



General Notes
 1. Do not scale this drawing. All dimensions to be as noted. Contractor to check all dimensions on site before carry out works.
 2. This drawing is for the private and confidential use of the client for whom it was undertaken and it should not be reproduced in whole or in part or relied upon by third parties for any use without the express written authority of Beech Architects Limited.

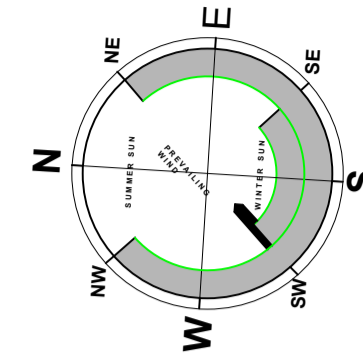

SECOND FLOOR PLAN

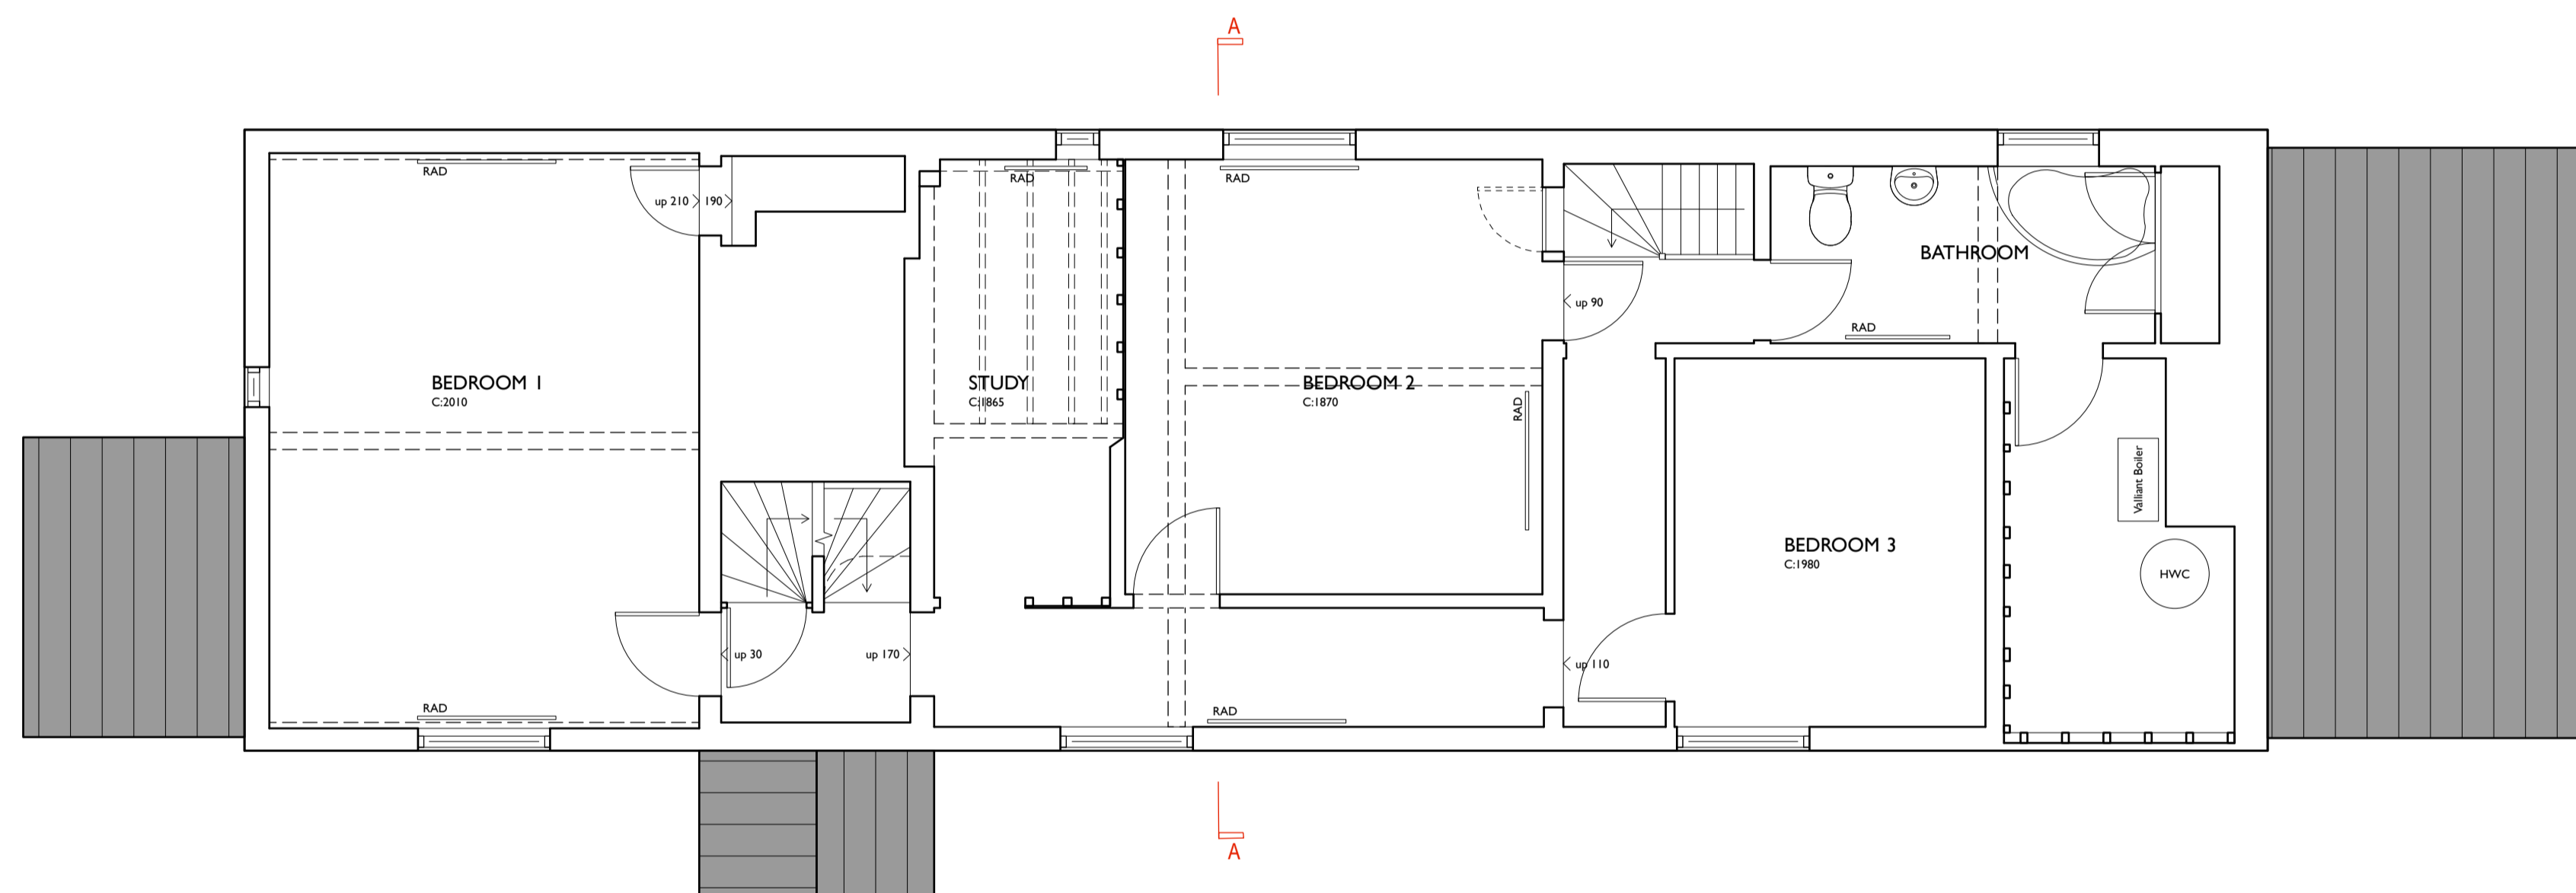

FIRST FLOOR PLAN

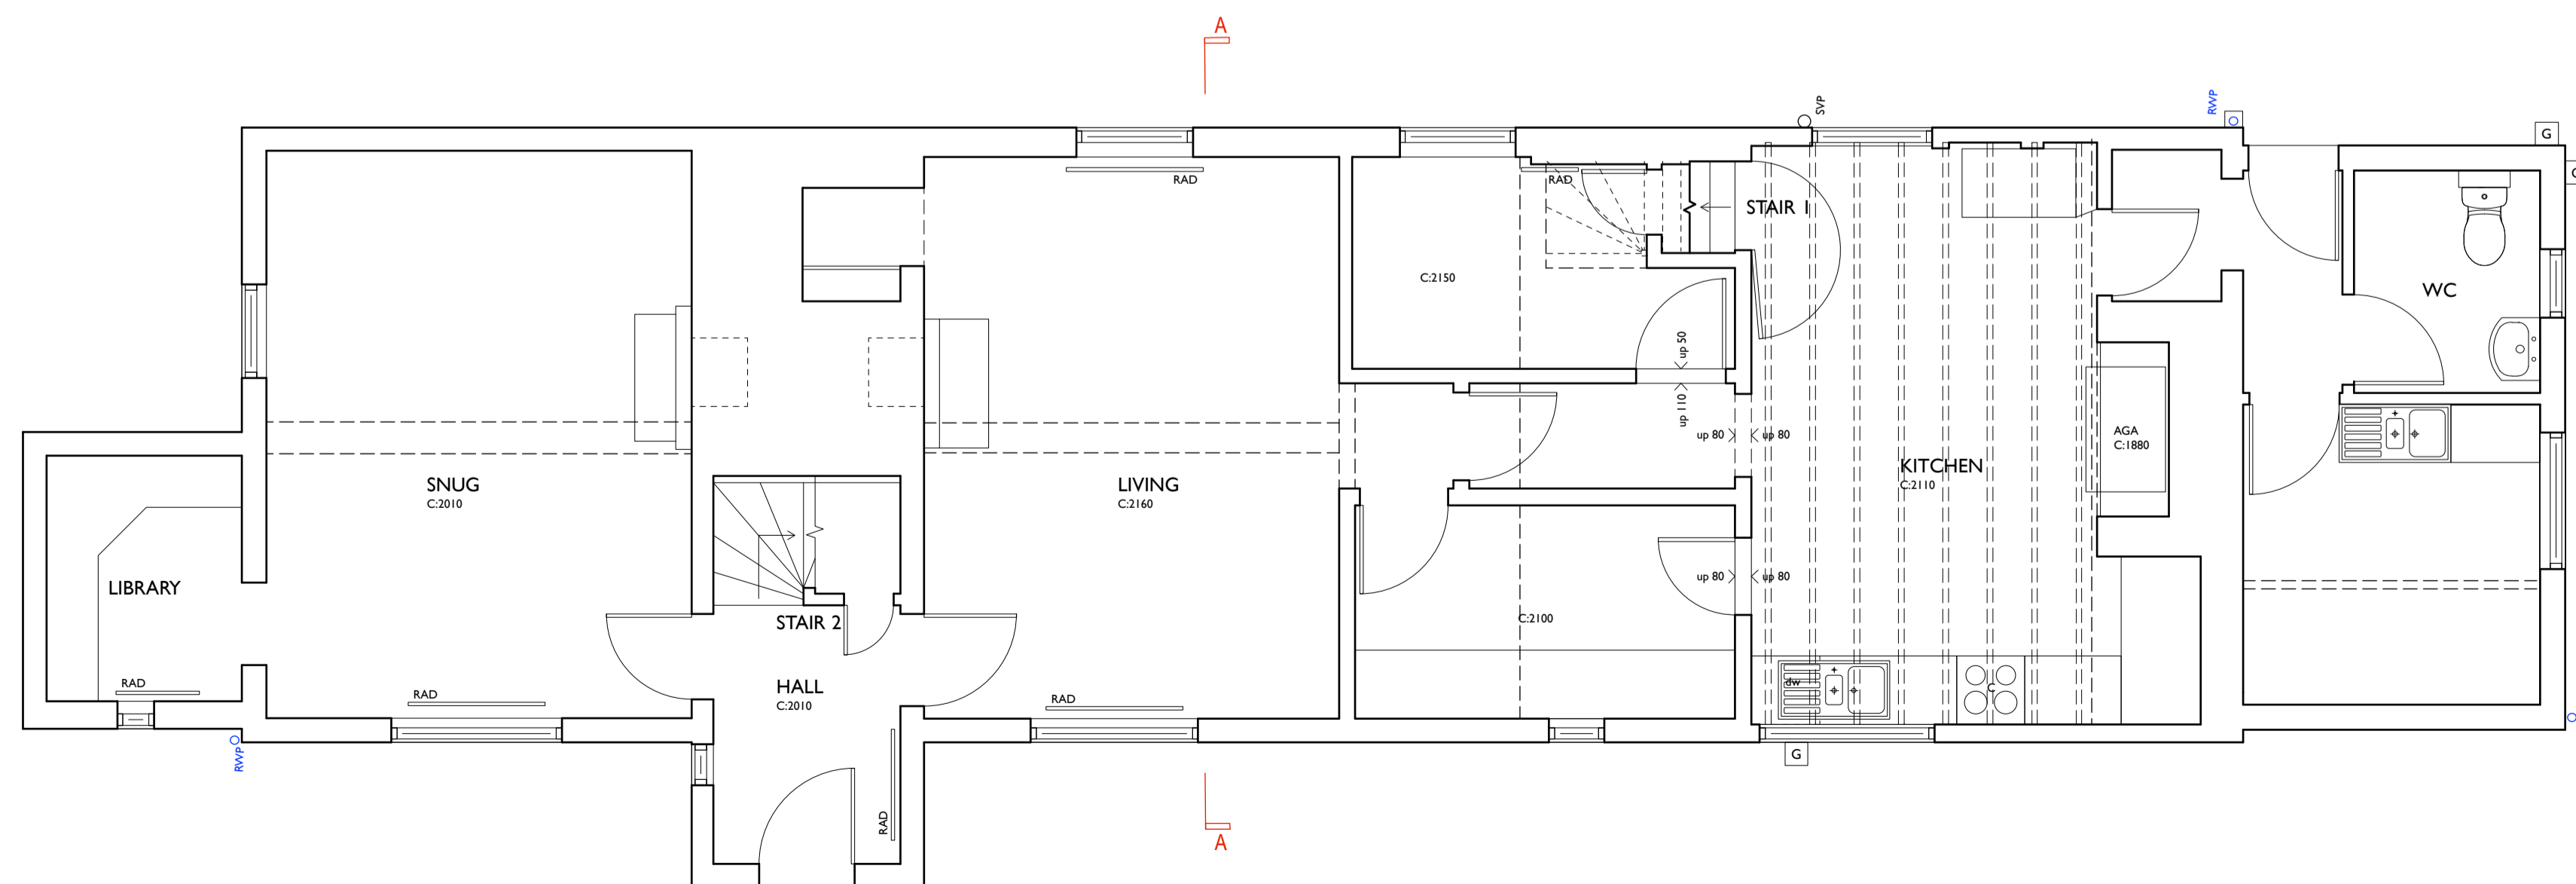

GROUND FLOOR PLAN

A North point & information added

Rev

Church Farm Barn
 The Street
 Thornston
 Suffolk
 IP23 7JR
 enquiries@beecharchitects.com
 t 01379 678442

CLIENT
 Stuart & Fiona Cadman

PROJECT
 Yew Tree Farm
 Ward Green
 Old Newton
 IP14 4EZ

DRAWING
 EXISTING GA PLANS

SCALE	DATE	DRAWN BY	CHECKED
1:50 @ A1	FEB 2019	BT	CB
DRAWING NUMBER	JOB NUMBER	STATUS	REV
03	396	Not For Construction	A

This drawing is copyright and remains the property of Beech Architects Ltd. Original size A1. Scale shown will be incorrect if reproduced in any other format. All dimensions to be checked on site.