


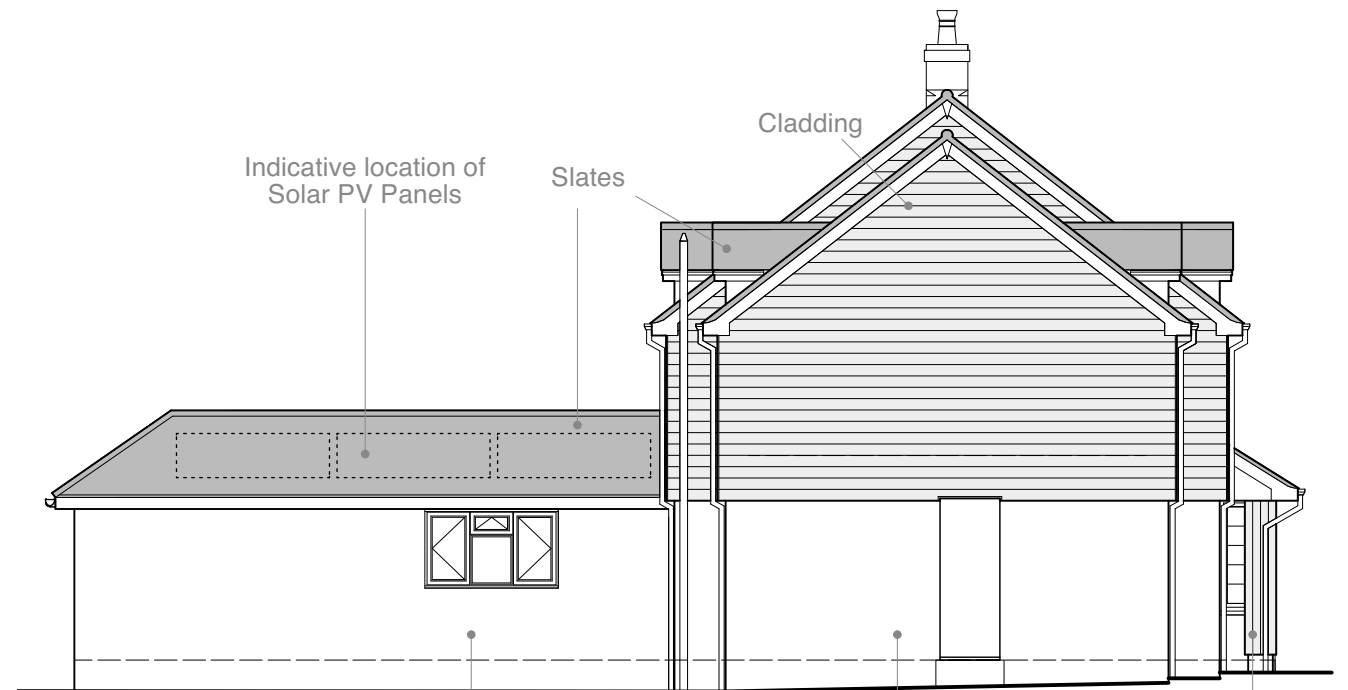


1 North Elevation  
03 Scale: 1:100



2 East Elevation  
03 Scale: 1:100



3 South Elevation  
03 Scale: 1:100

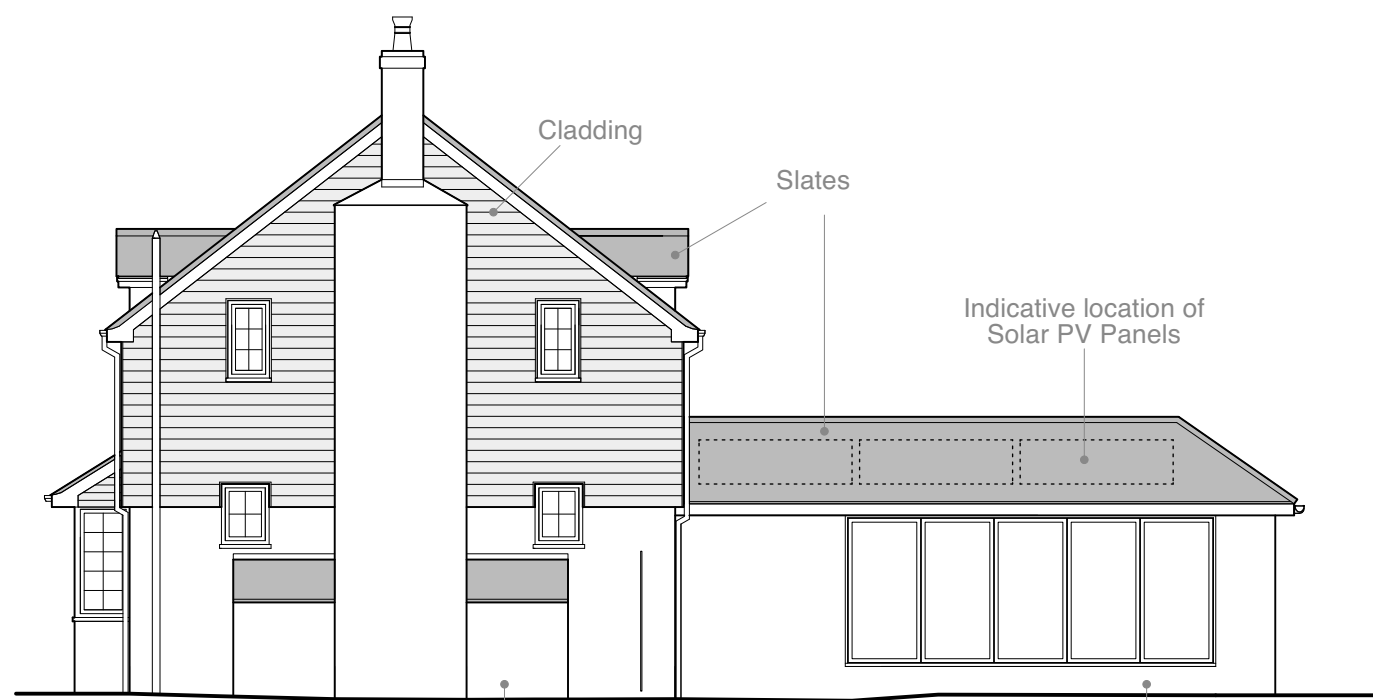

4 West Elevation  
03 Scale: 1:100

Rev C - 01/09/23 - Indicative location of solar PV panels shown

<b>Project</b> Pine Trees House, Cottagers Lane, Hordle, SO41 0FE	<b>Drawing</b> Proposed Elevations	<b>Date</b> 08.06.23	<b>Scale on A3</b> 1:100	<b>Dwg No</b> 2098.03C
		<small>All dimensions to be checked not scaled   Ensure this is the current relevant drawing          Read against other relevant drawings   © 2021 DUA Architecture - All Rights Reserved</small>		

Scale : metres



8 Brearley House 278 Lymington Road Christchurch Dorset BH23 5ET  
 01425 278 252 architects@duastudio.com

www.duastudio.com www.newforesthouses.com