

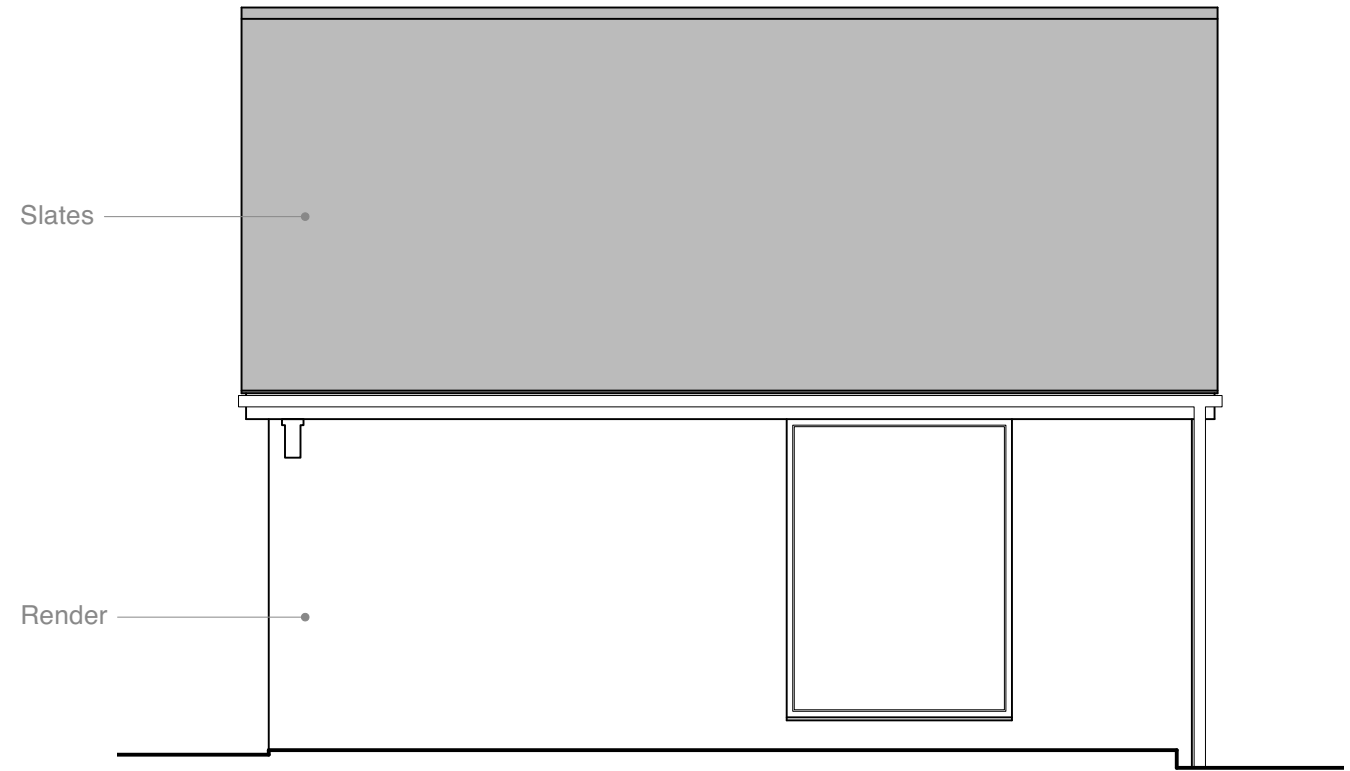



1 Existing West Elevation
Scale: 1:50

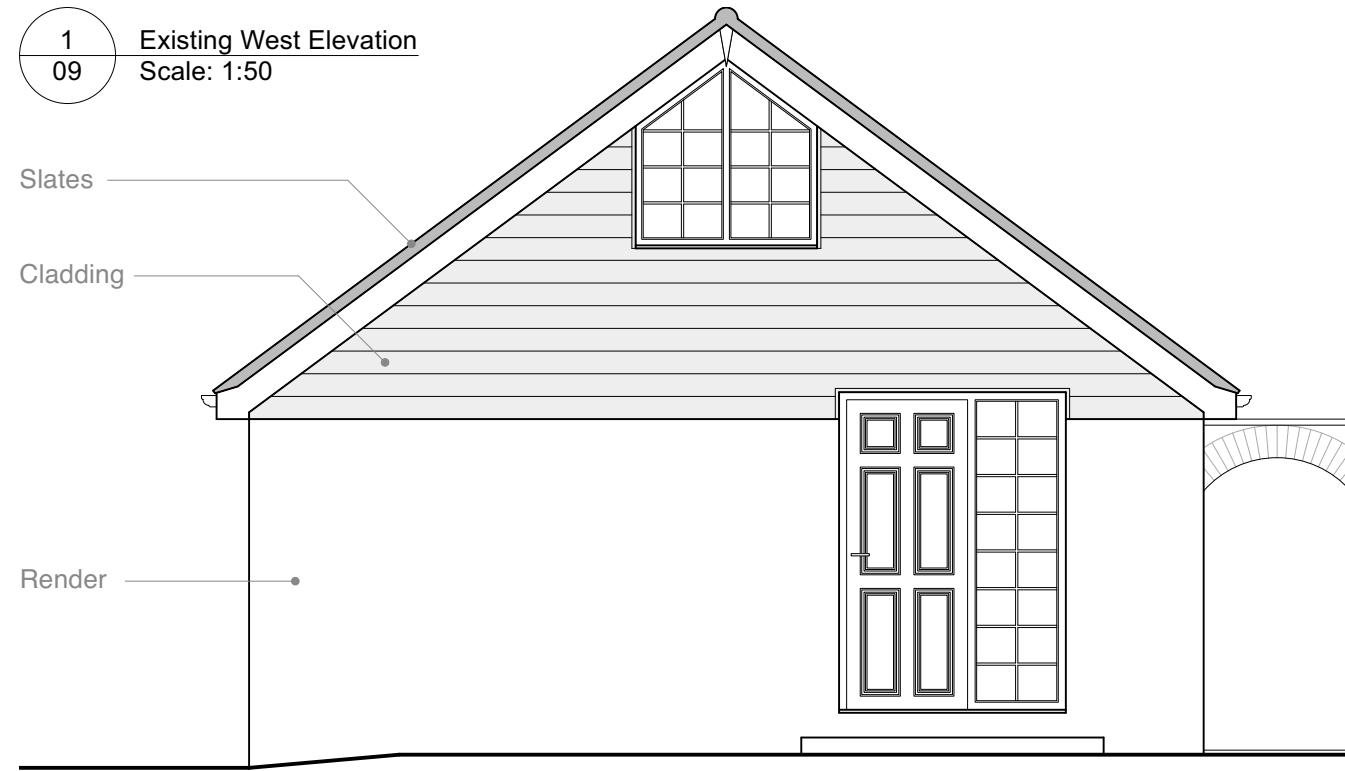

2 Proposed South Elevation
Scale: 1:50

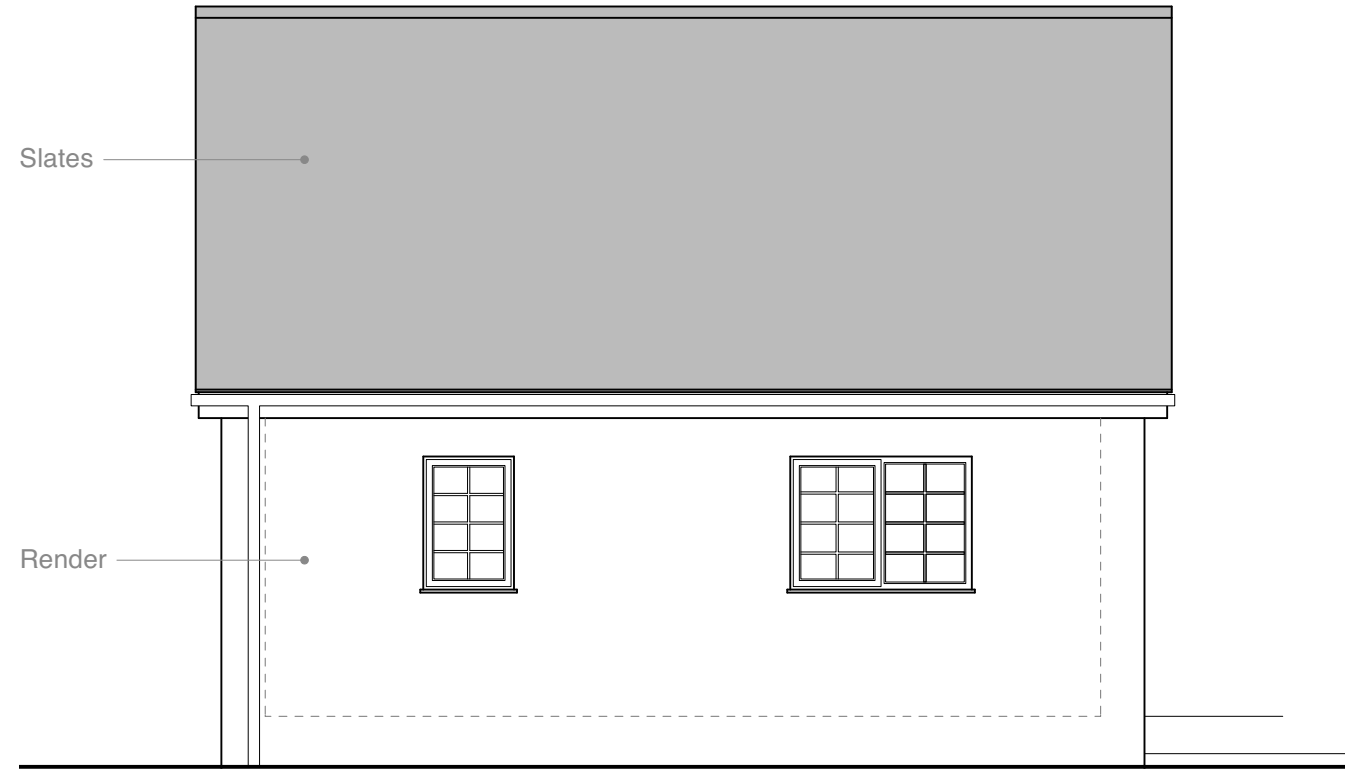


3 Proposed North Elevation
Scale: 1:50

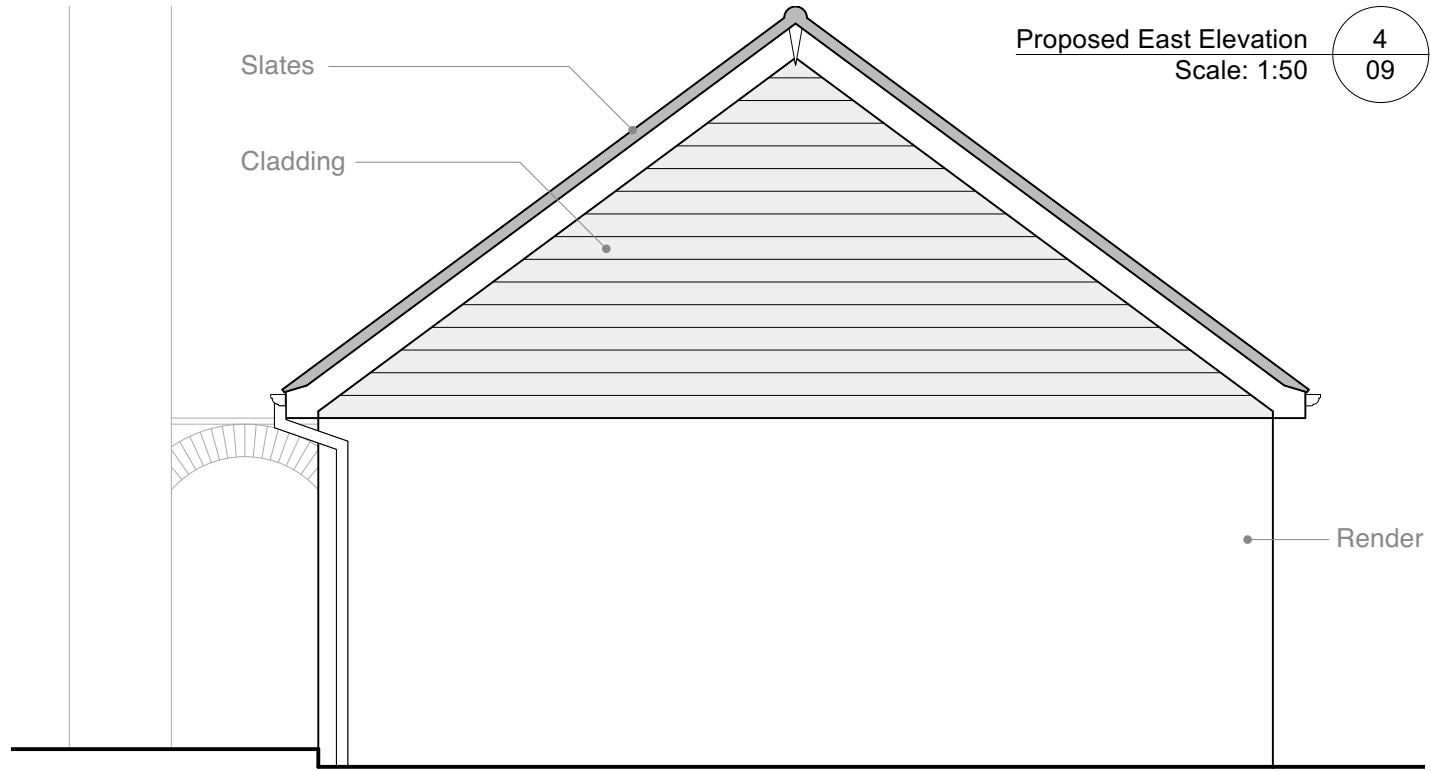

Proposed East Elevation
Scale: 1:50

4
09

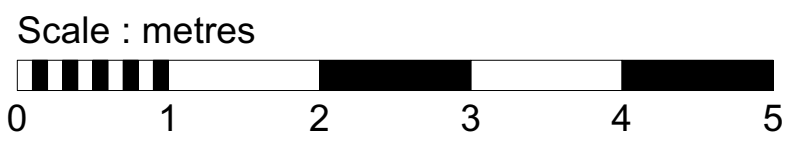

| | | | | |
|--|---|---|----------------------------|--------------------------|
| Project Pine Trees House, Cottagers Lane, Hordle, SO41 0FE | Drawing Converted Garage Proposed Elevations | Date 20.06.23 | Scale on A3 1:50 | Dwg No 2098.09 |
| | | All dimensions to be checked not scaled Ensure this is the current relevant drawing Read against other relevant drawings © 2021 DUA Architecture - All Rights Reserved | | |
| | | 8 Brearley House 278 Lymington Road Christchurch Dorset BH23 5ET 01425 278 252 architects@duastudio.com www.duastudio.com www.newforeshouses.com | | |