



**West Elevation - Proposed**

1:300

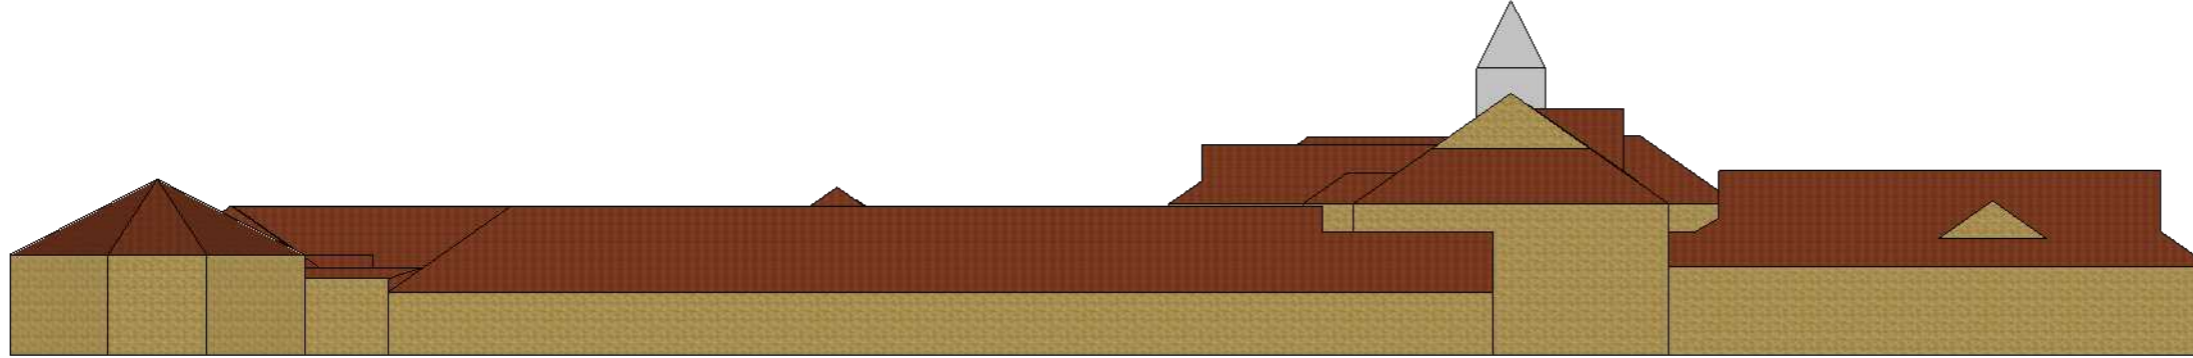

**West Elevation - Existing**

1:300

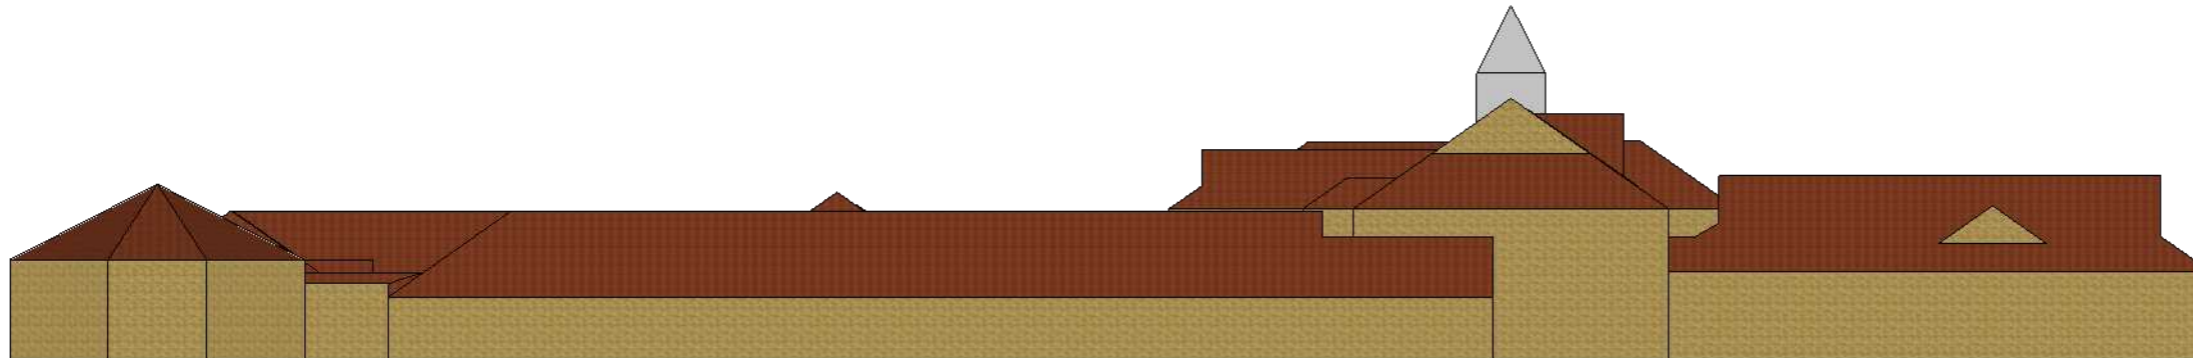

**Spirit Energy**

44 Portman Road, Reading, Berkshire, RG30 1EA  
Telephone: 01189514490 Fax: 01189514499

**SITE**

Littlemore Mental Health Centre  
OX4 4XN

**DESCRIPTION**

West Elevation  
Proposed and Existing

**CLIENT**

Oxford Health NHS Foundation Trust  
Littlemore Mental Health Centre  
Sandford Road  
Oxford  
OX4 4XN

DATE	22/06/2022	SCALE	1:300@A3
------	------------	-------	----------

DRAWN	CN	DRAWING NO.	31435-1-6	REV	A
-------	----	-------------	-----------	-----	---