


East Elevation - Proposed

1:300



East Elevation - Existing

1:300

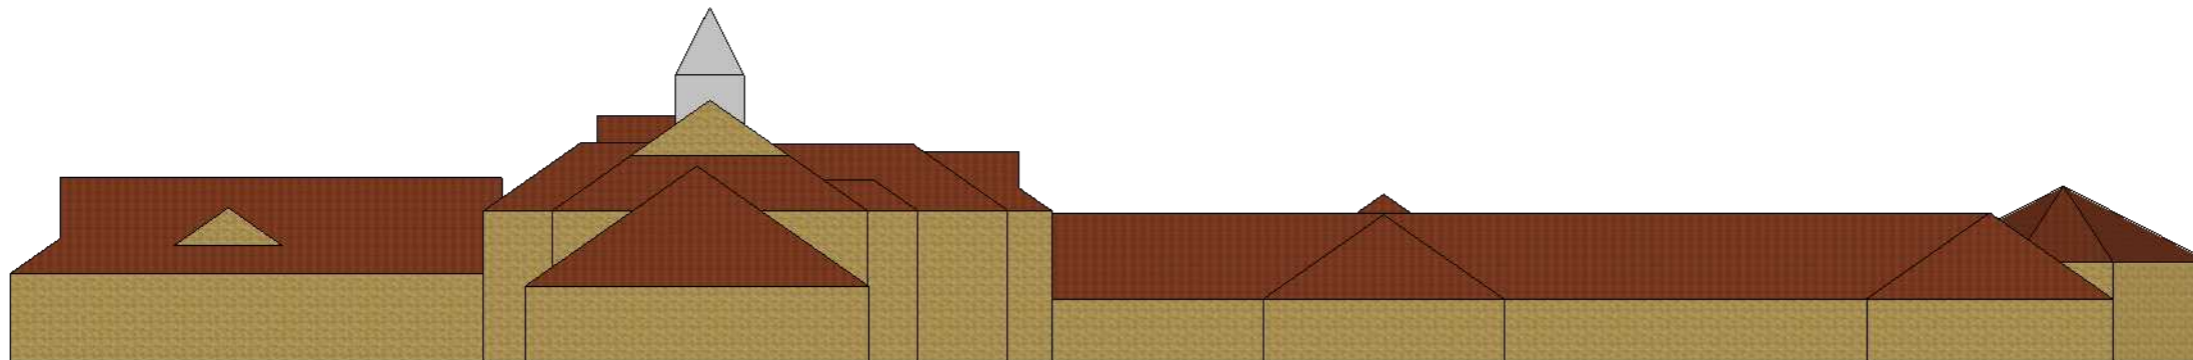

Spirit Energy

44 Portman Road, Reading, Berkshire, RG30 1EA
Telephone: 01189514490 Fax: 01189514499

SITE

Littlemore Mental Health Centre
OX4 4XN

DESCRIPTION

East Elevation
Proposed and Existing

CLIENT

Oxford Health NHS Foundation Trust
Littlemore Mental Health Centre
Sandford Road
Oxford
OX4 4XN

| | | | |
|------|------------|-------|----------|
| DATE | 22/06/2022 | SCALE | 1:300@A3 |
|------|------------|-------|----------|

| | | | | | |
|-------|----|-------------|-----------|-----|---|
| DRAWN | CN | DRAWING NO. | 31435-1-5 | REV | A |
|-------|----|-------------|-----------|-----|---|