




Proposed South Elevation  
C-C

Proposed East Elevation  
D-D

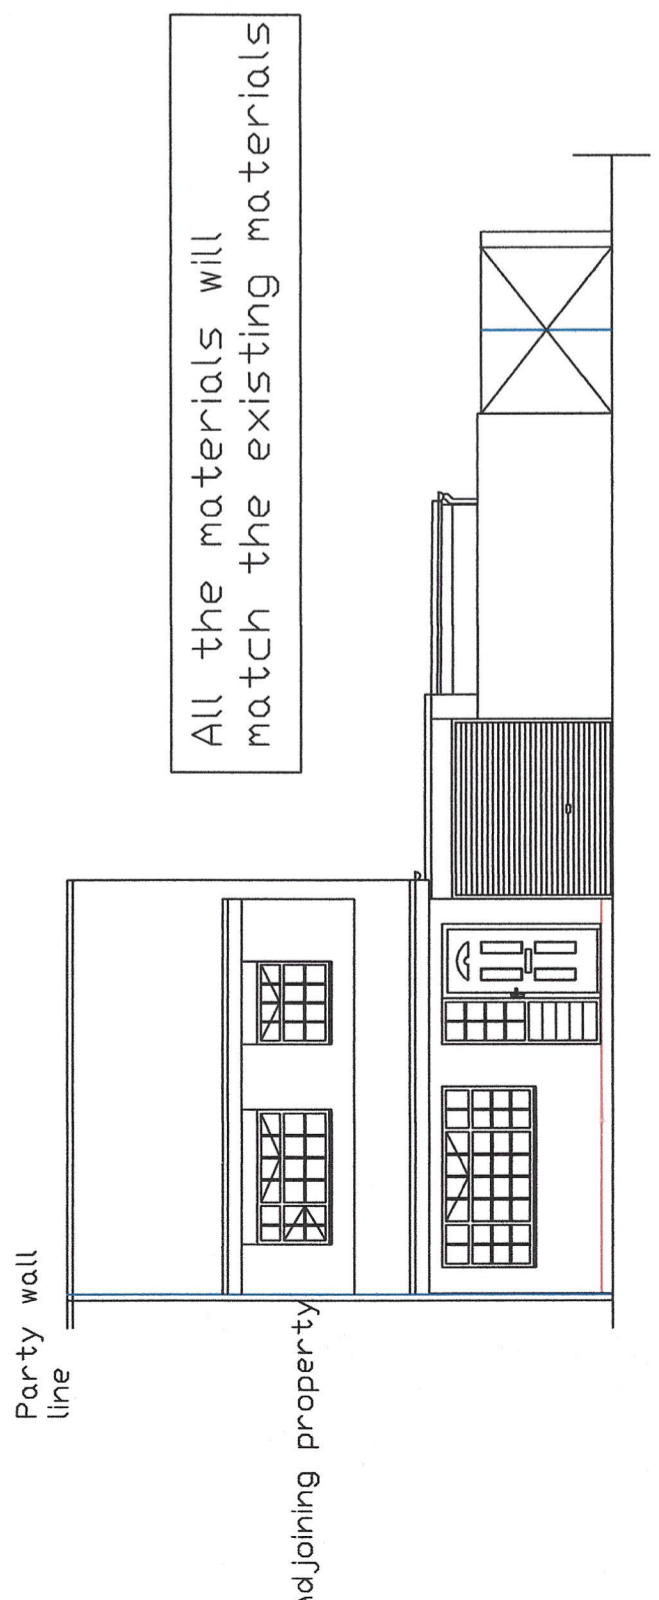

Proposed West Elevation  
B-B

Proposed Elevations

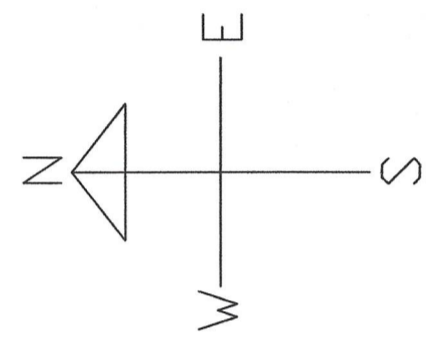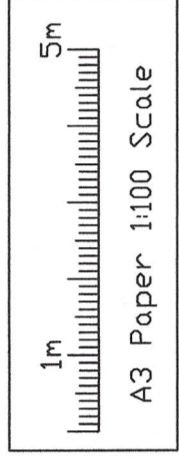

REF	QTY	DESCRIPTION	DRGND	LENGTH	WEIGHT
REF	QTY	DESCRIPTION	DRG No.	LENGTH	WEIGHT
JOB No		JOBND	DRAWN		HP
CLIENT		CLIENT	DATE		09/23
PROJECT		PROJECT	APPROVED		
		PROJECT	SCALE		A31:100

TITLE 37, Grede close  
Blyth, Northumberland  
Proposed Elevations