


Proposed Ground Floor Plan

Key:

Existing

Proposed



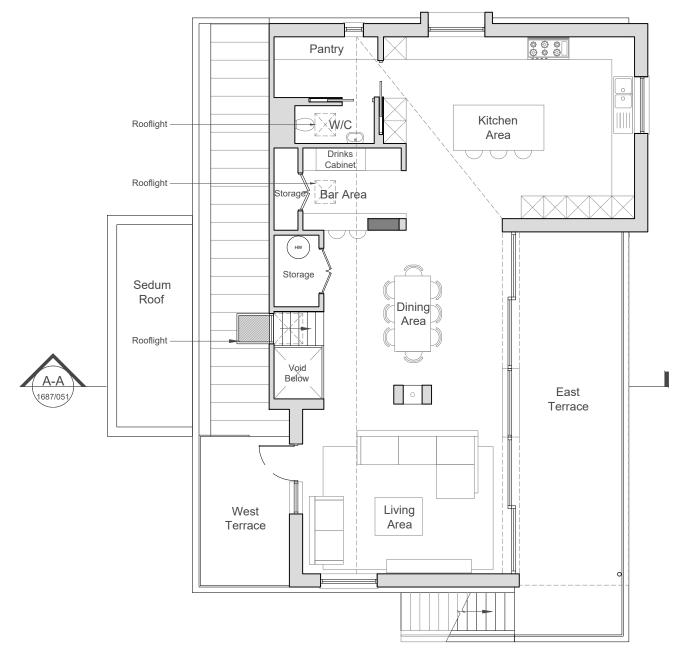

Proposed First Floor Plan



Postlebury

revision drawn/check date

title Proposed Ground & First Floor Plans date 15/05/23 scale 1:100 @ A3 drawn/checked PB/WY drg 1687/030 rev *

Planning

The title, copyright and confidential information in this document belongs to Orme Limited, all rights reserved. All dimensions to be checked on site before work commences and any discrepancies reported to the Architect immediately. This drawing is to be read in conjunction with other documents issued by the Architect.