


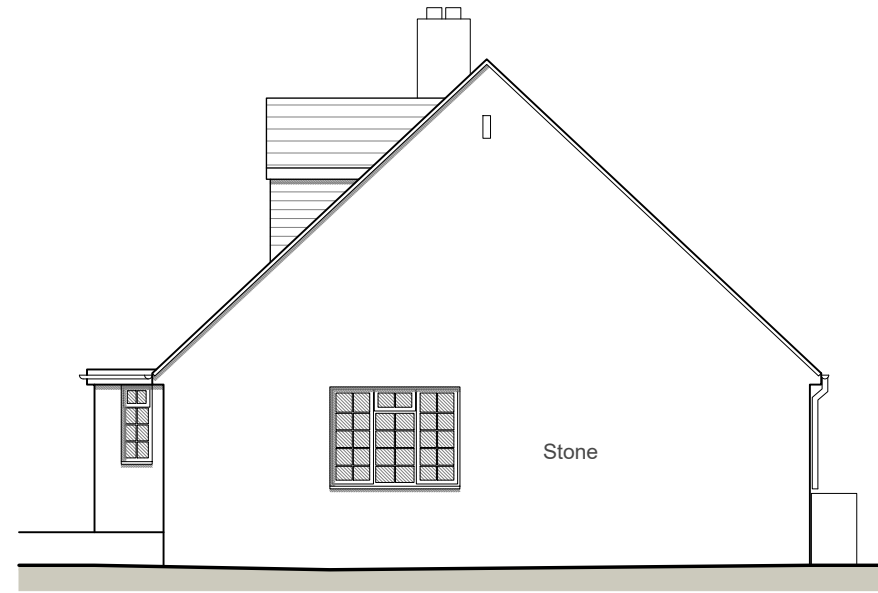


East Elevation



North Elevation



West Elevation

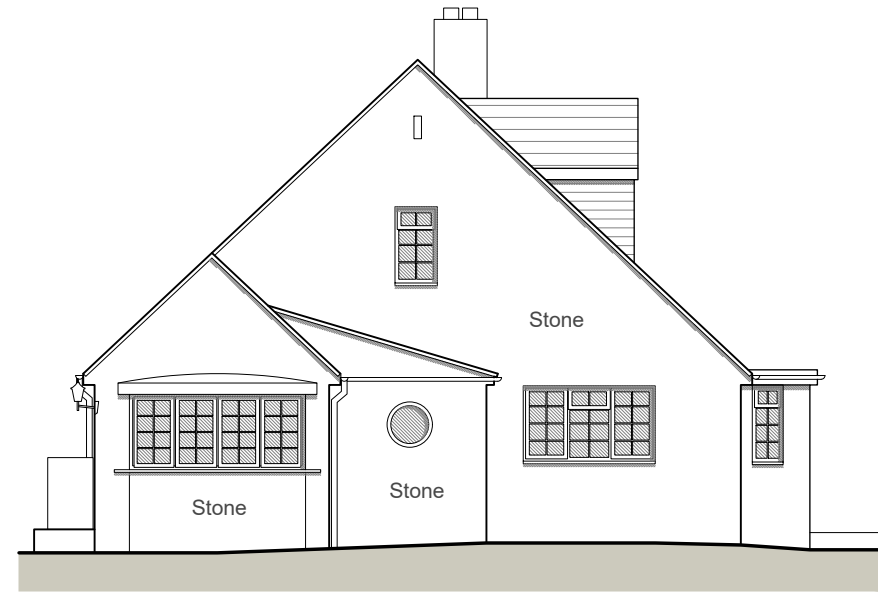

South Elevation



orme

Postlebury

revision	drawn/check	date	title
			Elevations
			date 08/02/23
			scale 1:100 @ A3
			drawn/checked EA/WY
			drg 1687/020 rev *

Preliminary

The title, copyright and confidential information in this document belongs to Orme Limited, all rights reserved. All dimensions to be checked on site before work commences and any discrepancies reported to the Architect immediately. This drawing is to be read in conjunction with other documents issued by the Architect.