


Proposed North Elevation

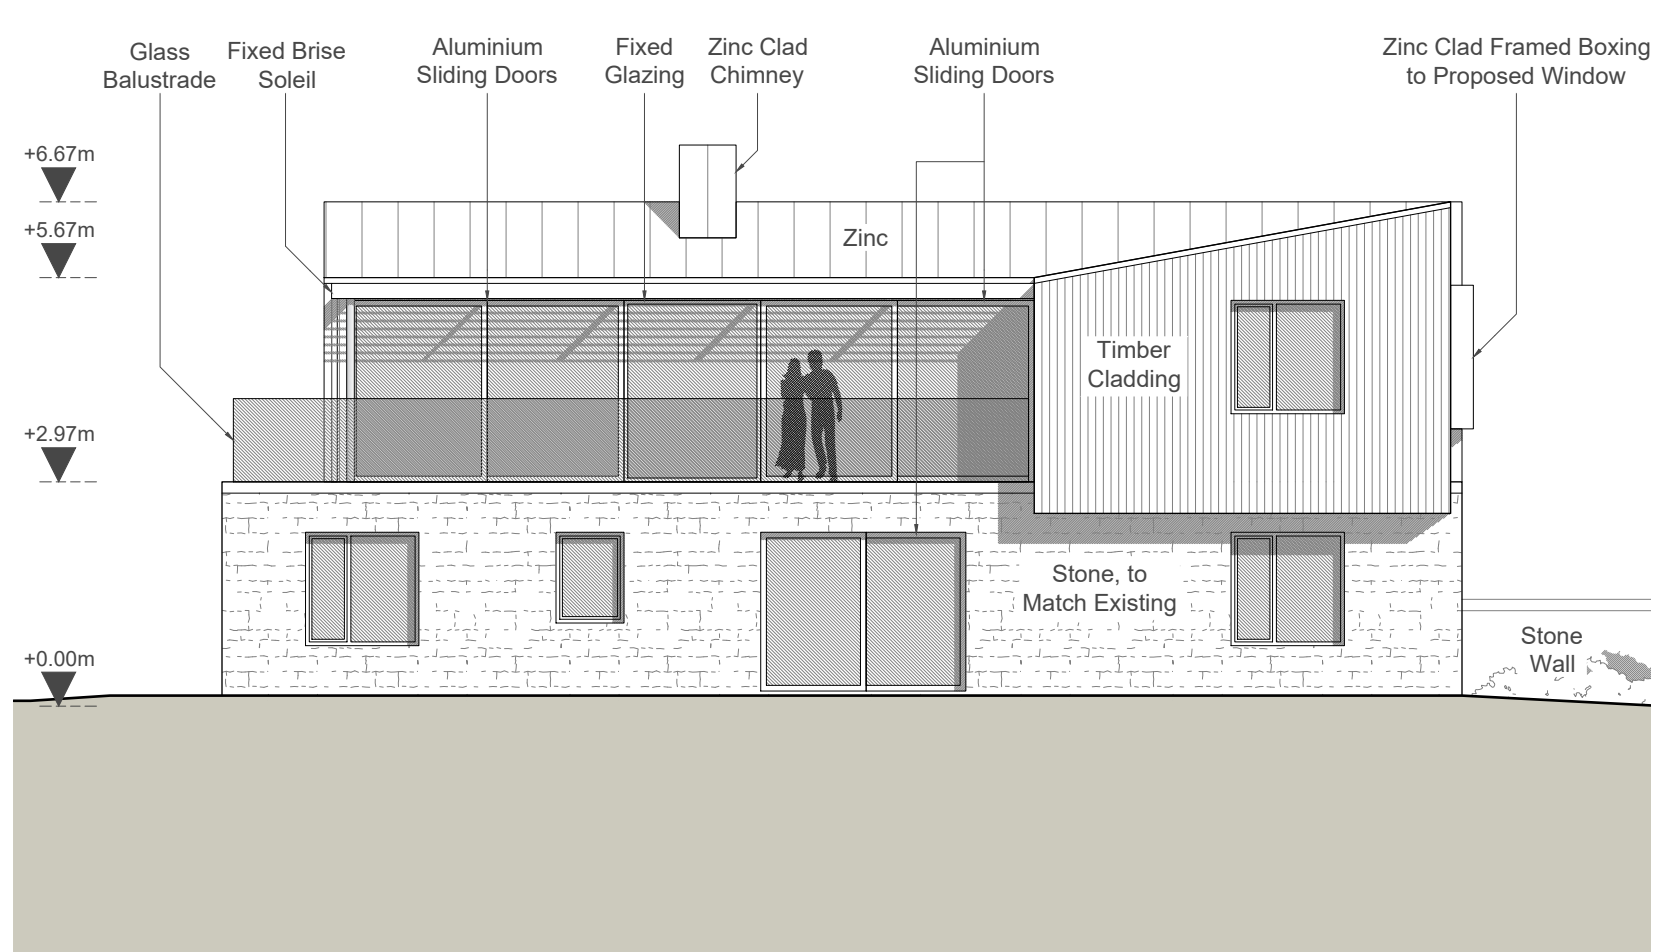

Proposed East Elevation



orme

Postlebury

revision	drawn/check	date	title
			Proposed North & East Elevation
		15/05/23	date
		1:100 @ A3	scale
	PB/WY		drawn/checked
			drg
		1687/040	rev *

Planning

The title, copyright and confidential information in this document belongs to Orme Limited, all rights reserved. All dimensions to be checked on site before work commences and any discrepancies reported to the Architect immediately. This drawing is to be read in conjunction with other documents issued by the Architect.

Mill Farm Barns, Tuckers Lane, Baltonsborough, Glastonbury, BA6 8RH :: t 01458 445100 :: info@orme-architecture.com