
 



Existing Site Plan
1:1250

© Crown Copyright and database rights 2023 OS 100047474.

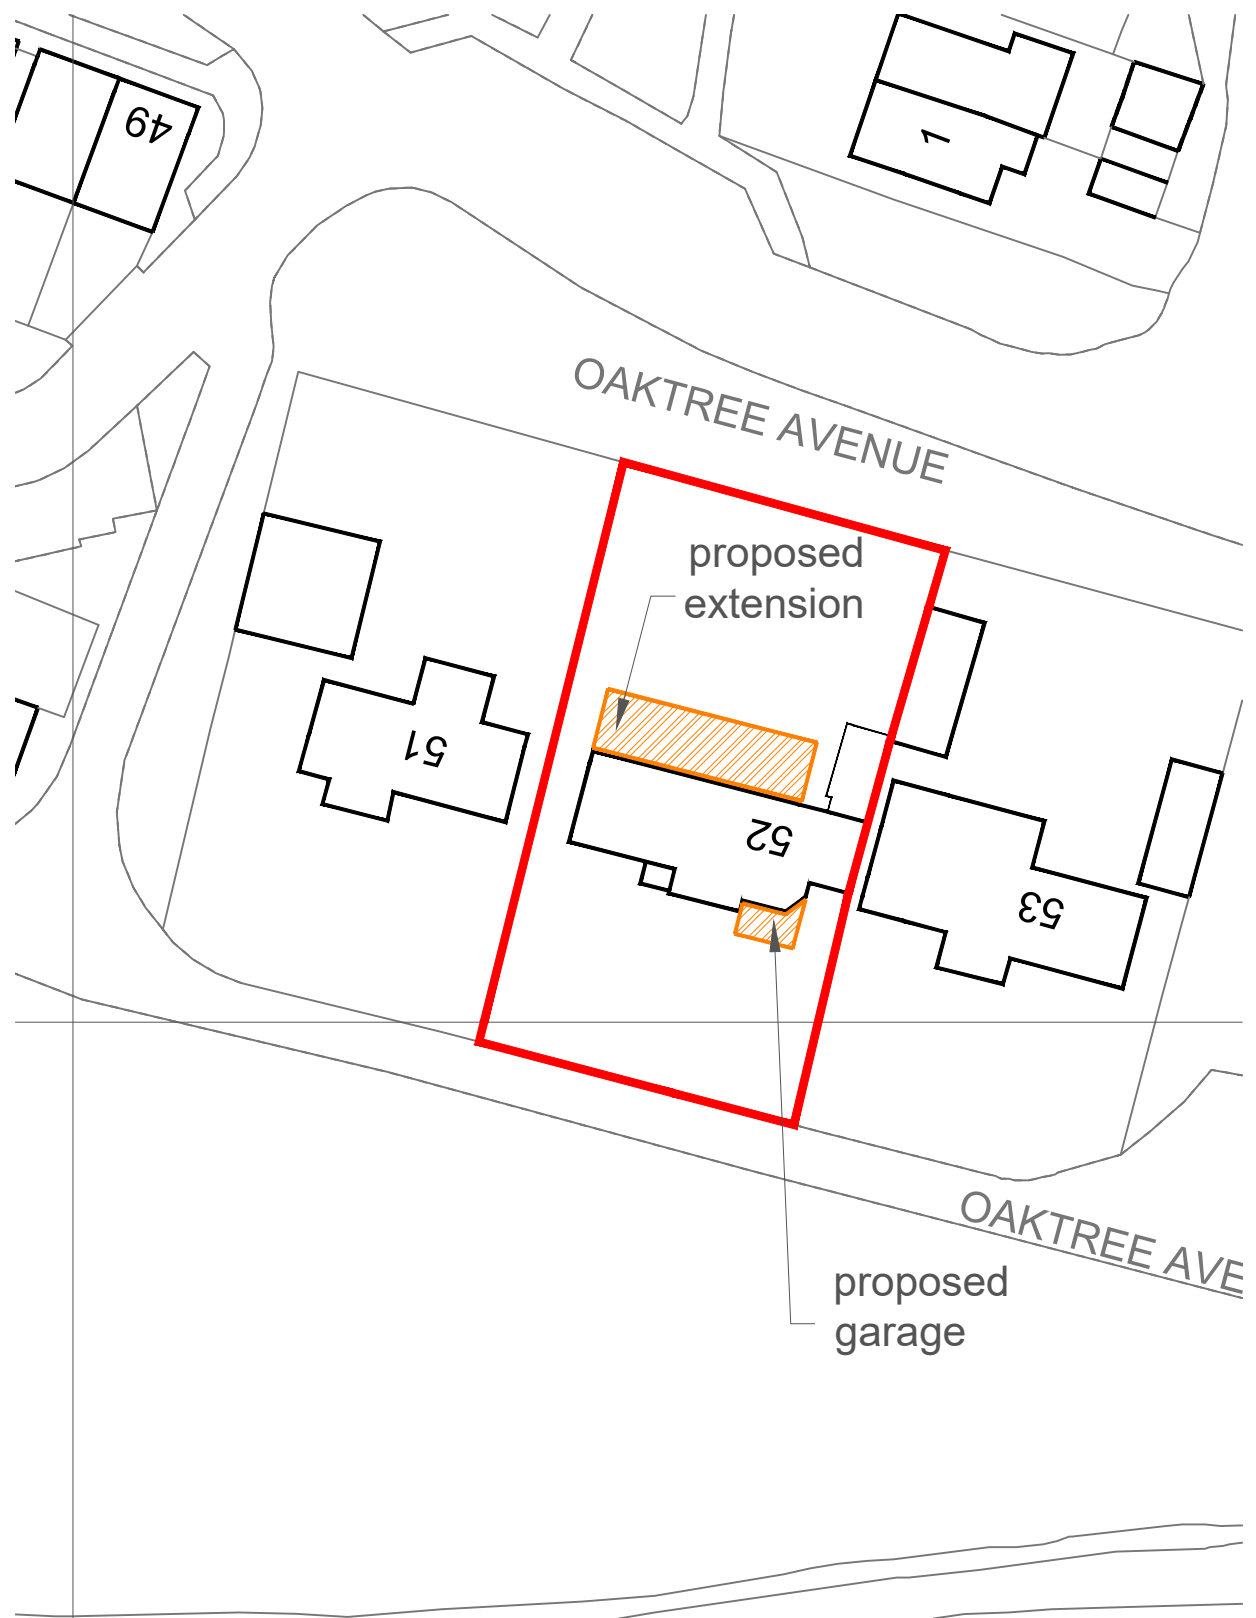

Proposed Block Plan
scale 1:500

NOTES.
THIS DRAWING IS COPYRIGHT.
THE DRAWING IS NOT TO BE USED FOR CONSTRUCTION UNLESS MARKED 'FOR CONSTRUCTION'
THE CONTRACTOR IS RESPONSIBLE FOR ALL DIMENSIONS AND THE CORRECT SETTING OUT ON SITE. ONLY FIGURED DIMENSIONS ARE TO BE USED, IF IN DOUBT ASK.
ALL MATERIALS AND WORKMANSHIP TO COMPLY WITH THE CURRENT BRITISH STANDARDS AND CODES OF PRACTICE.

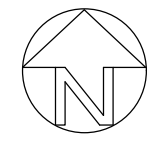

Rev	Date	Description

P.J.Orchard B Arch RIBA
Chartered Architect

9 West Hill Gardens
Portishead
North SOUTH GLOUCESTERSHIRE
BS20 6LJ
Tel /Fax: 01275 847 190

Project

**52, OAKTREE AVENUE,
PUCKLECHURCH, SOUTH
GLOUCESTERSHIRE,
BS16 9SF.**

Drawing Title

**EXTENSIONS AND
REMODELING**

**SITE LOCATION AND BLOCK
PLAN**

Scale	Job Number
Varies@A3	.
Date	Drawing Number
11.04.2023	PL01
Drawn	Checked
JM	PJO